



EXISTING 00 PLAN

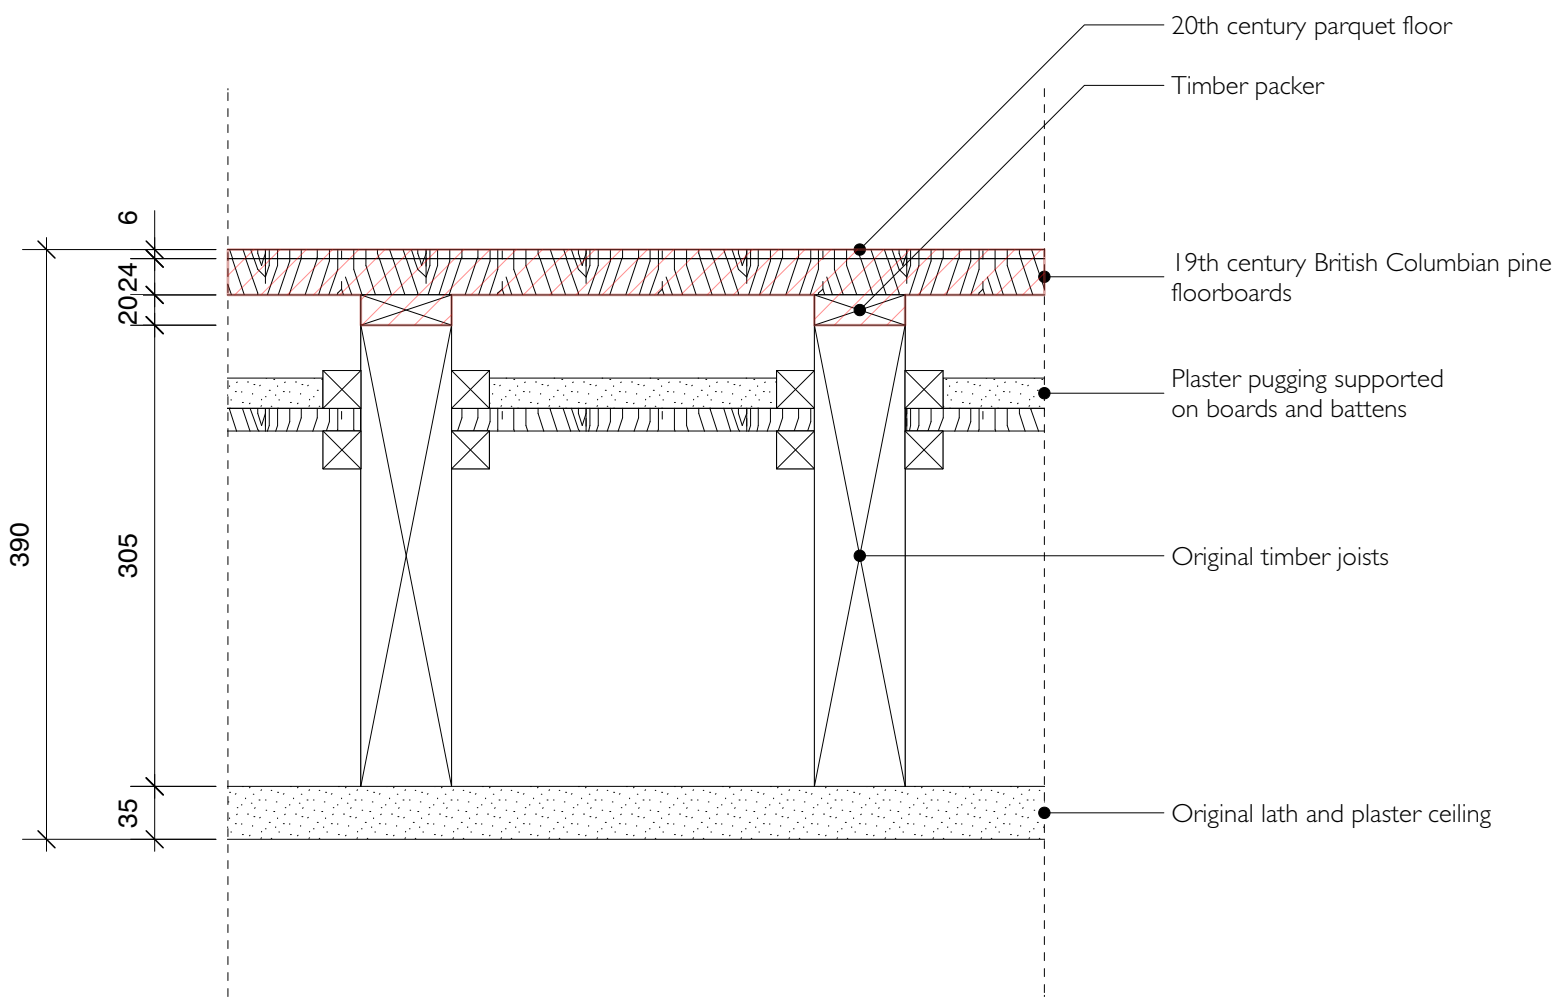

EXISTING FLOOR DETAIL - BREAKFAST ROOM

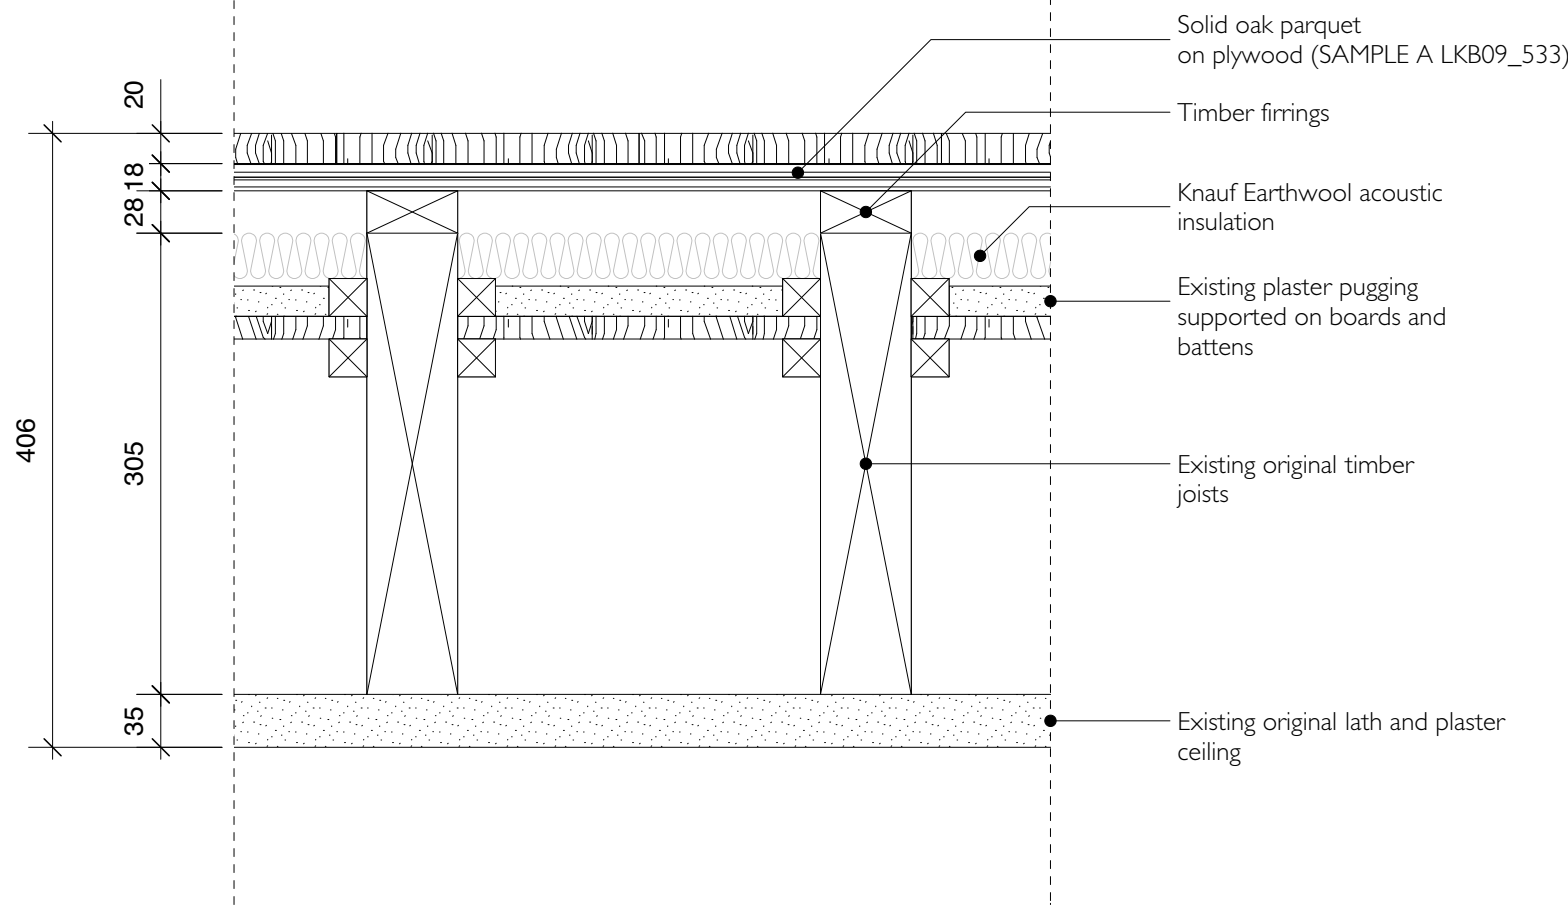

PROPOSED FLOOR DETAIL - BREAKFAST ROOM

NOTES:
Notes

REVISIONS:
A 14.08.20 CONDITION 3



PROJECT:
3 Fitzroy Square

DRAWING TITLE:
PROPOSED FLOOR -
BREAKFAST ROOM

STATUS:
PLANNING

NOTE:
Do not scale from the drawing. Any discrepancies
to be reported to the architect.
All dimensions will be taken on site prior to
ordering and construction.
Copyright remains with the architect.
This drawing is to be read in conjunction with the
specification and all other relevant drawings.

JAMES GORST
ARCHITECTS L t d

35 Lamb's Conduit Street
London
WC1N 3NG

t 020 7336 7140
f 020 7336 7150
e info@jamesgorstarchitects.com

DRAWING SCALE: 1:5@A2	DRAWING NUMBER: LKB09_521	REVISION: A
--------------------------	------------------------------	----------------