



EXISTING 00 PLAN

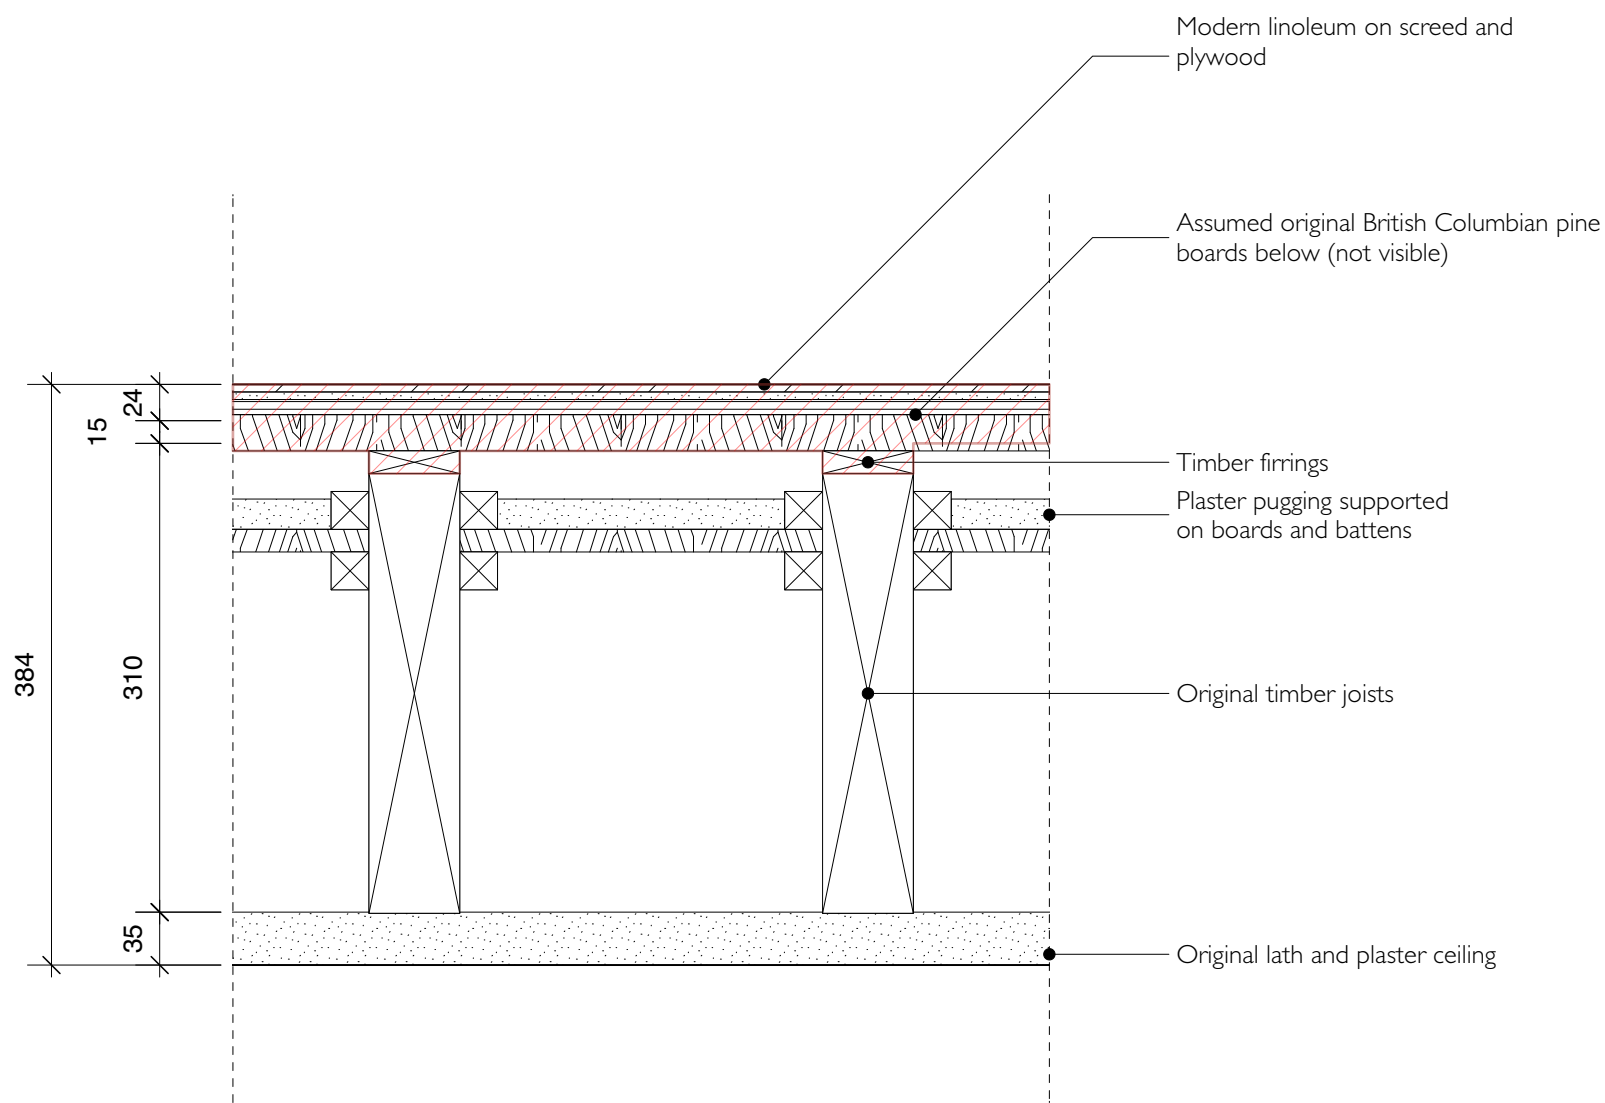

EXISTING FLOOR DETAIL - COATS AND HATS ROOM

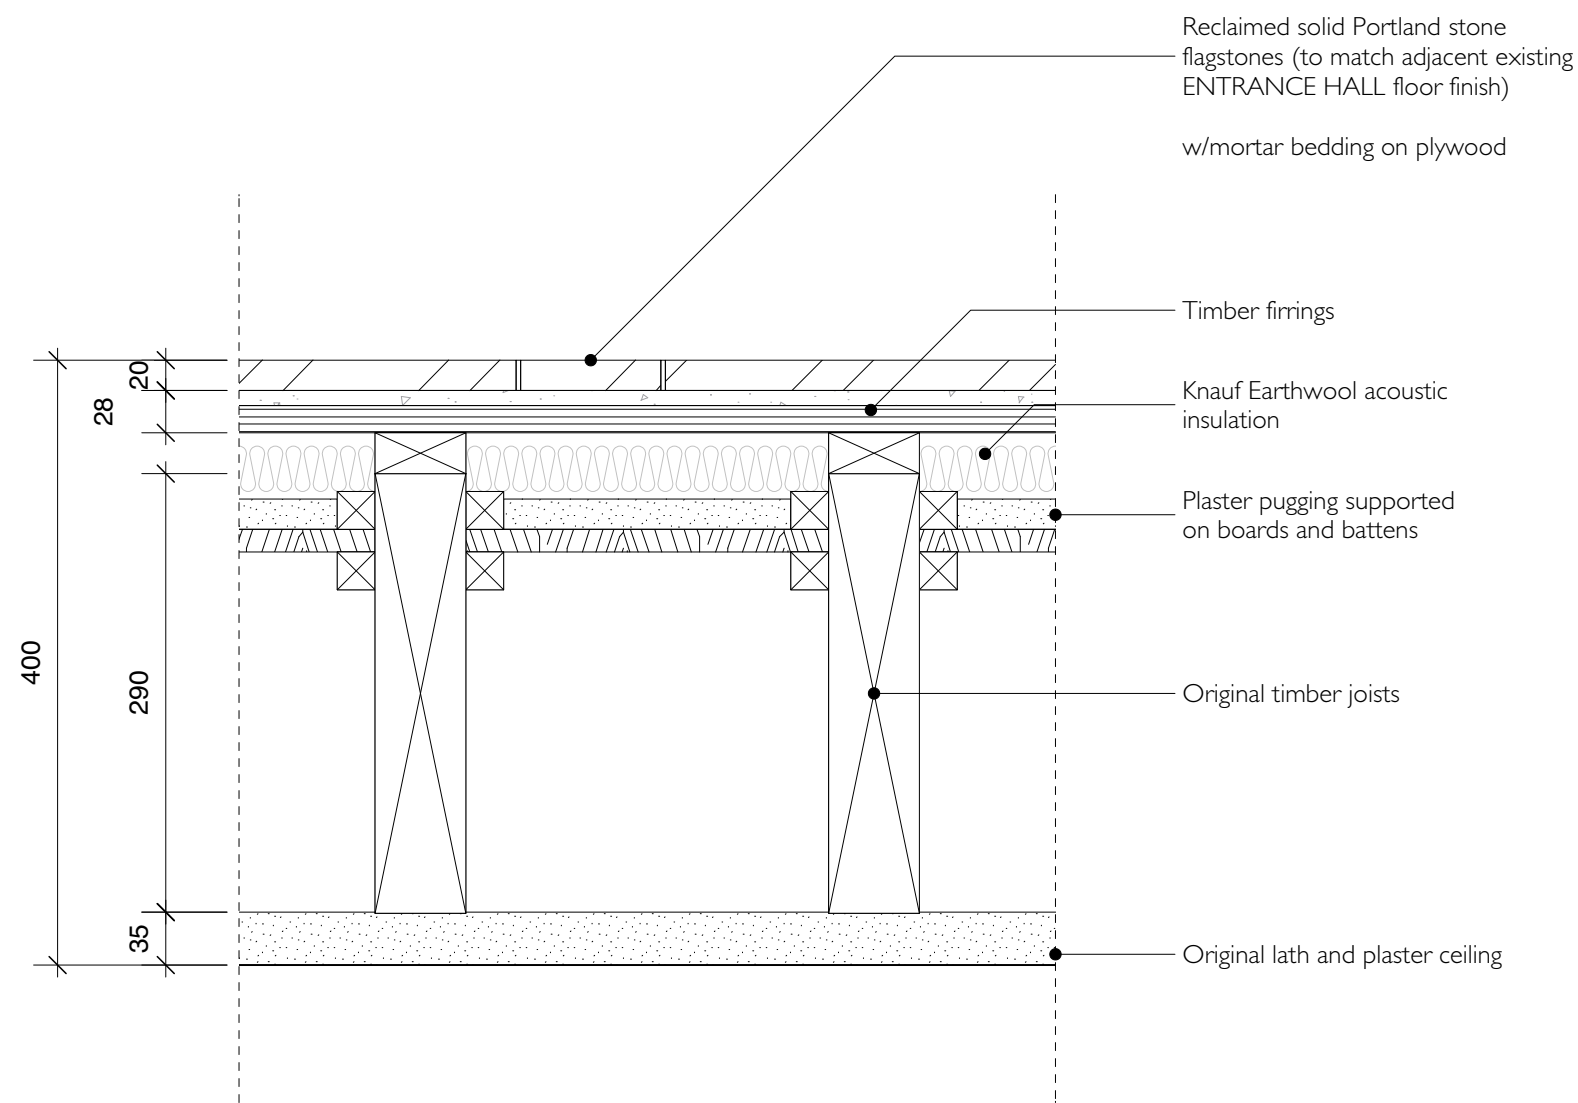

PROPOSED FLOOR DETAIL - COATS AND HATS ROOM

NOTES:
Notes

REVISIONS:
A 14.08.20 CONDITION 3

PROJECT:
3 Fitzroy Square
DRAWING TITLE:
PROPOSED FLOOR - COATS & HATS
STATUS:
PLANNING

NOTE:
Do not scale from the drawing. Any discrepancies to be reported to the architect.
All dimensions will be taken on site prior to ordering and construction.
Copyright remains with the architect.
This drawing is to be read in conjunction with the specification and all other relevant drawings.

JAMES GORST
ARCHITECTS L t d

35 Lamb's Conduit Street
London
WC1N 3NG
t 020 7336 7140
f 020 7336 7150
e info@jamesgorstarchitects.com

| | | |
|--------------------------|------------------------------|----------------|
| DRAWING SCALE: 1:5@A2 | DRAWING NUMBER: LKB09_522 | REVISION: A |
|--------------------------|------------------------------|----------------|