



EXISTING 03 PLAN

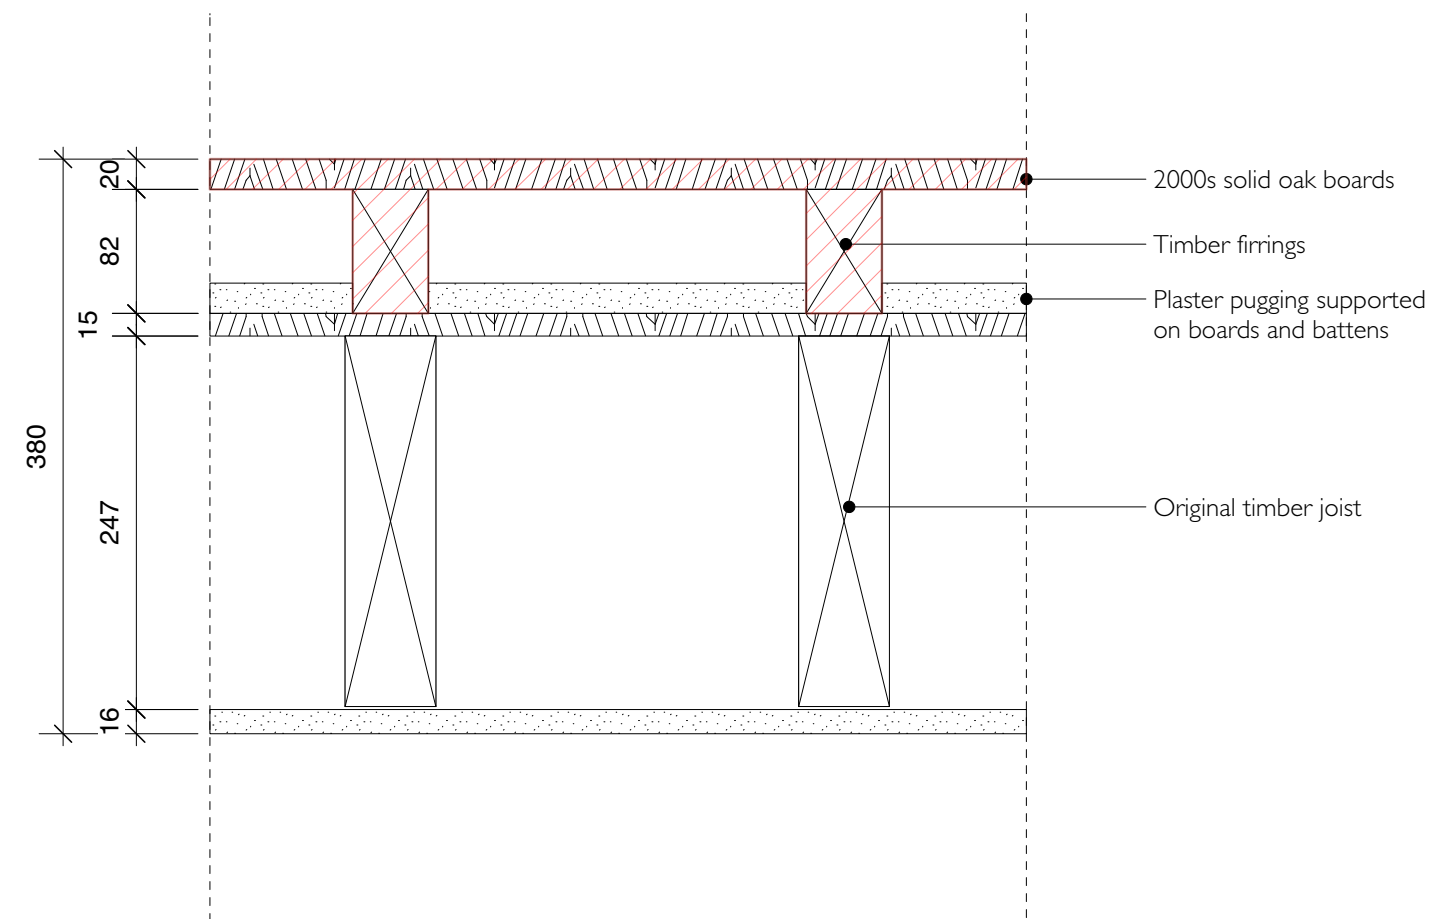

EXISTING FLOOR DETAIL - THIRD FLOOR BATHROOM

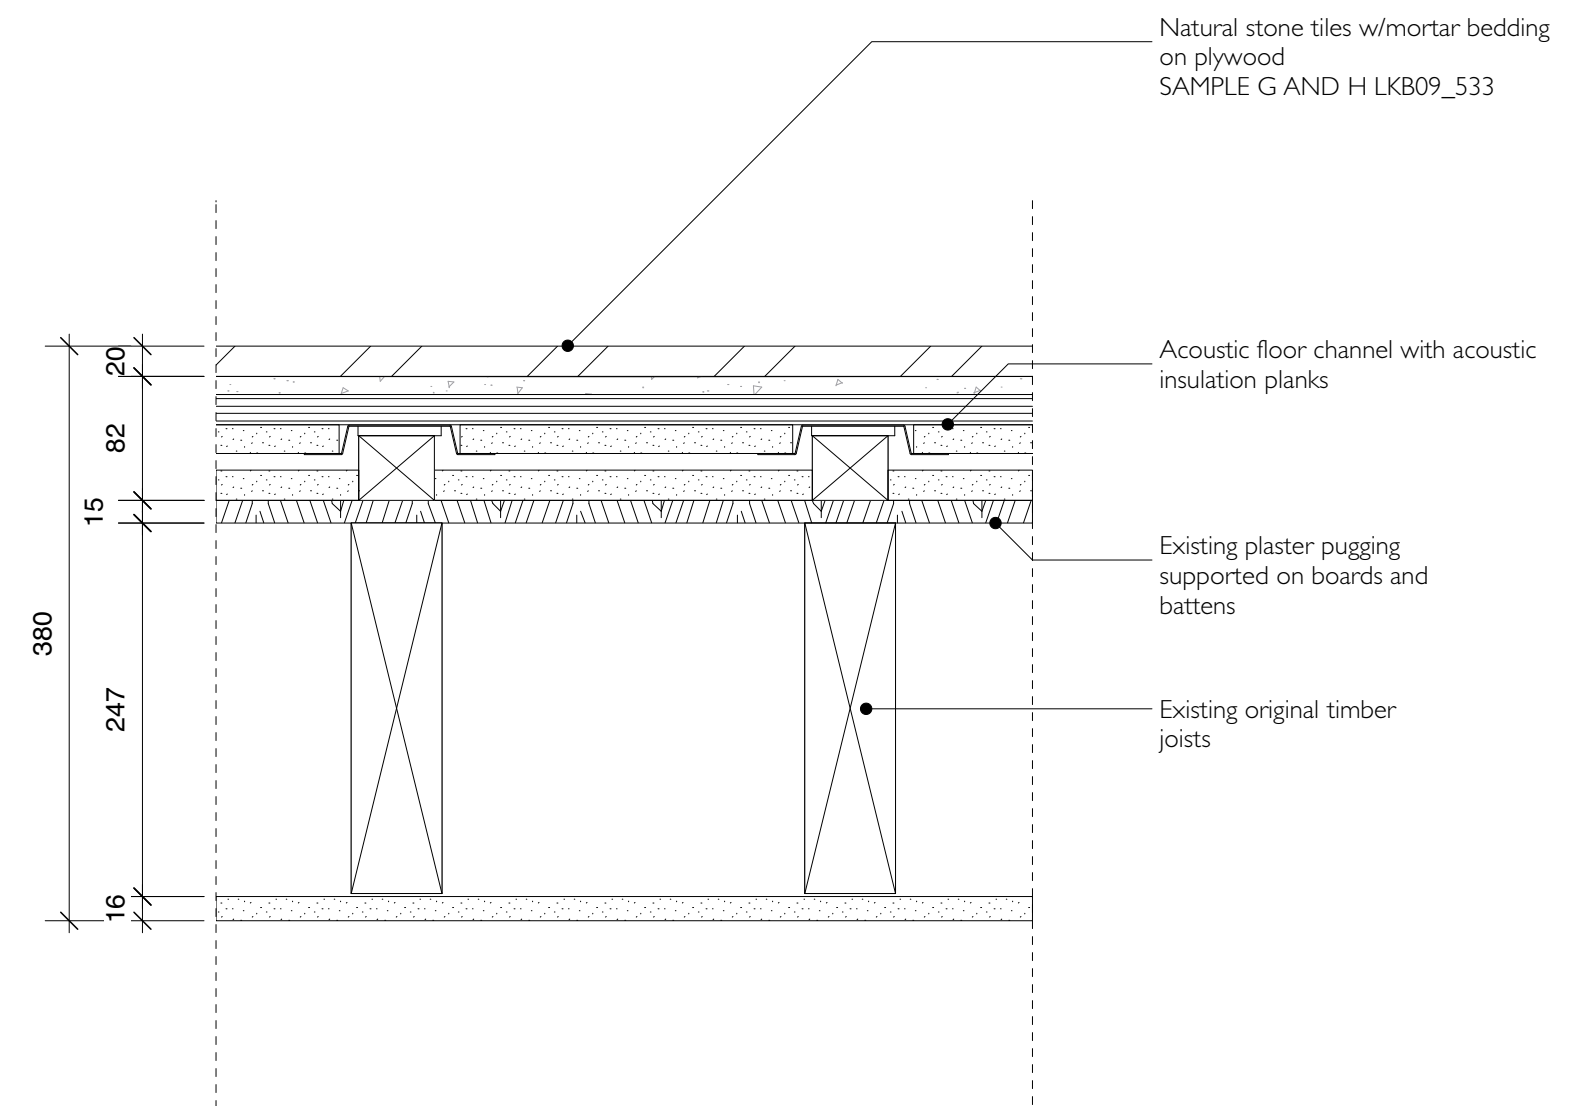

PROPOSED FLOOR DETAIL - THIRD FLOOR BATHROOM

NOTES:  
Notes

REVISIONS:  
A 14.08.20 CONDITION 3



PROJECT:  
3 Fitzroy Square  
DRAWING TITLE:  
PROPOSED FLOOR - THIRD  
FLOOR BATHROOMS  
STATUS:  
PLANNING

NOTE:  
Do not scale from the drawing. Any discrepancies  
to be reported to the architect.  
All dimensions will be taken on site prior to  
ordering and construction.  
Copyright remains with the architect.  
This drawing is to be read in conjunction with the  
specification and all other relevant drawings.

JAMES GORST  
ARCHITECTS L t d

35 Lamb's Conduit Street  
London  
WC1N 3NG  
t 020 7336 7140  
f 020 7336 7150  
e info@jamesgorstarchitects.com

DRAWING SCALE: 1:5@A2	DRAWING NUMBER: LKB09_531	REVISION: A
--------------------------	------------------------------	----------------