


ALL SIZES ARE APPROX

EXISTING


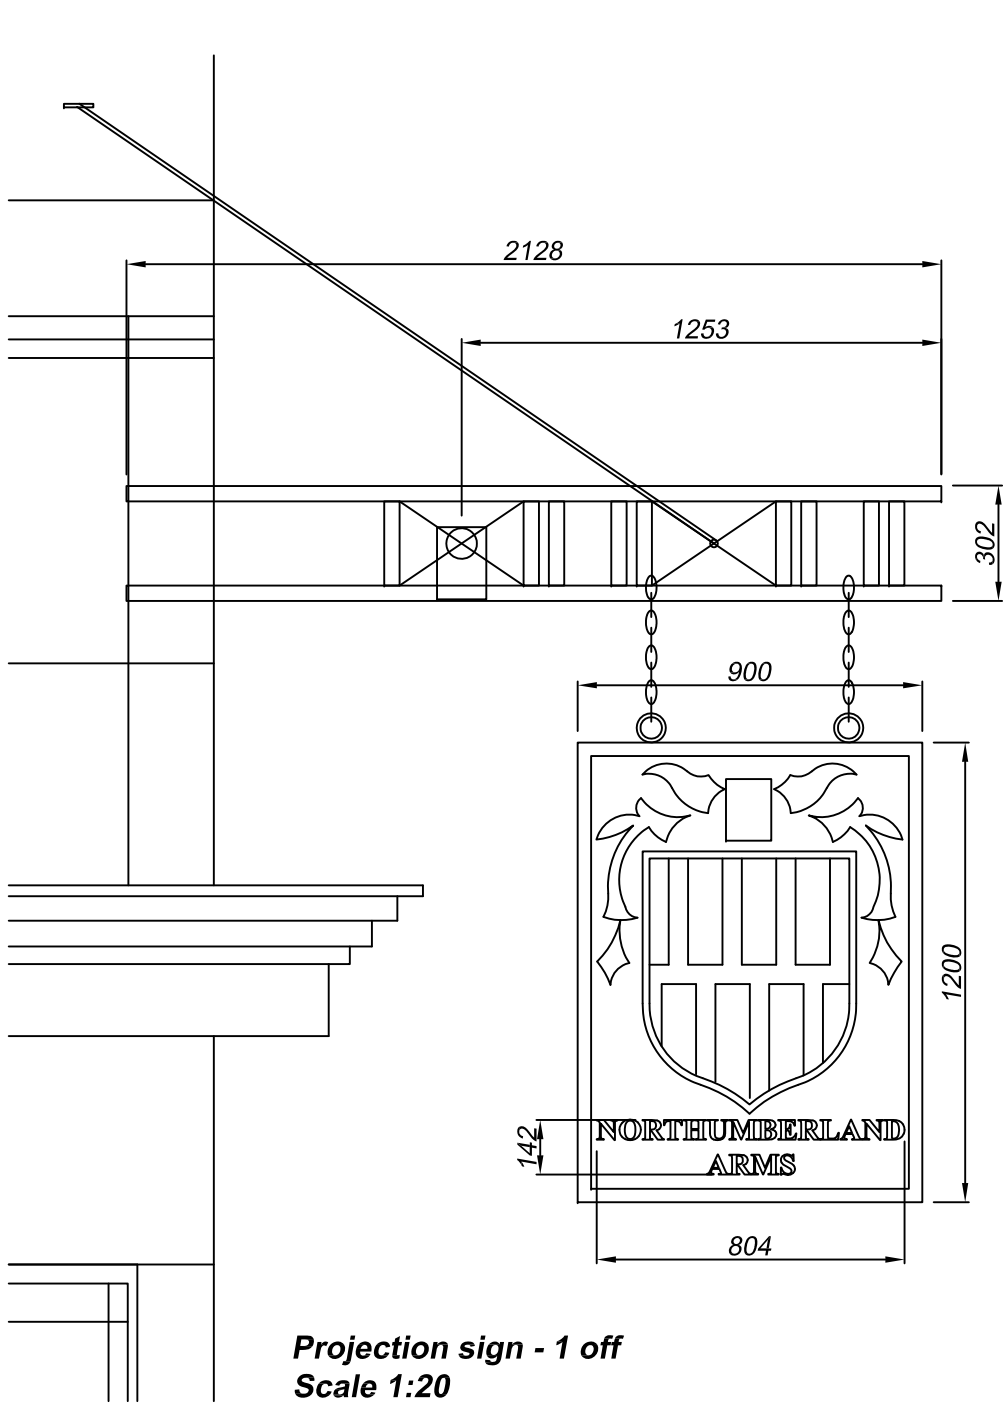


**Projection sign - 1 off**  
**Scale 1:20**

Metal box section bracket fixed in wall on corner, finished satin white, with stay arms.  
Timber panel sign with a timber framework finished black with sign written detail in cream, red, black and white.  
Fixed with eye bolts and chains from bracket.

Externally illuminated via small low voltage spotlights finished black.


0m 0.5m 1m

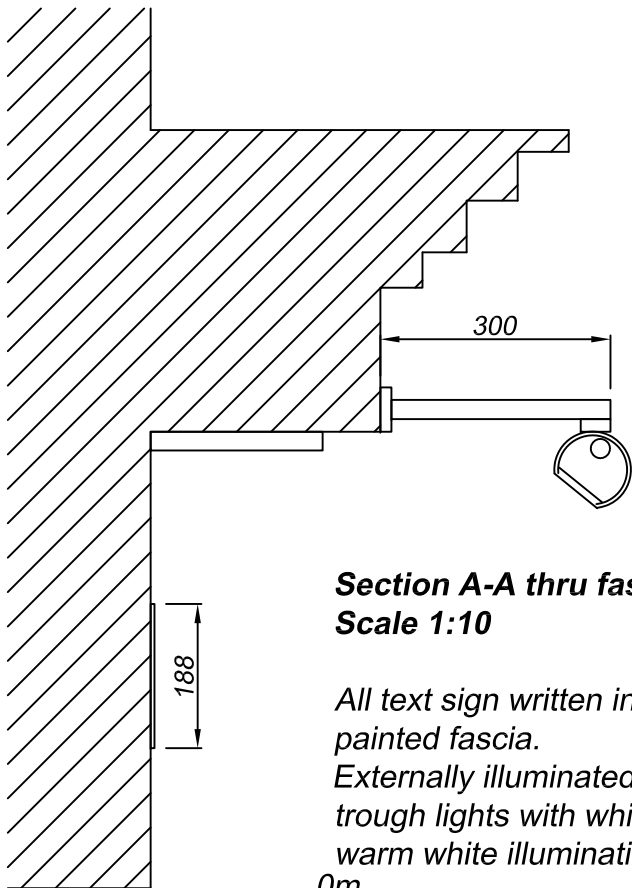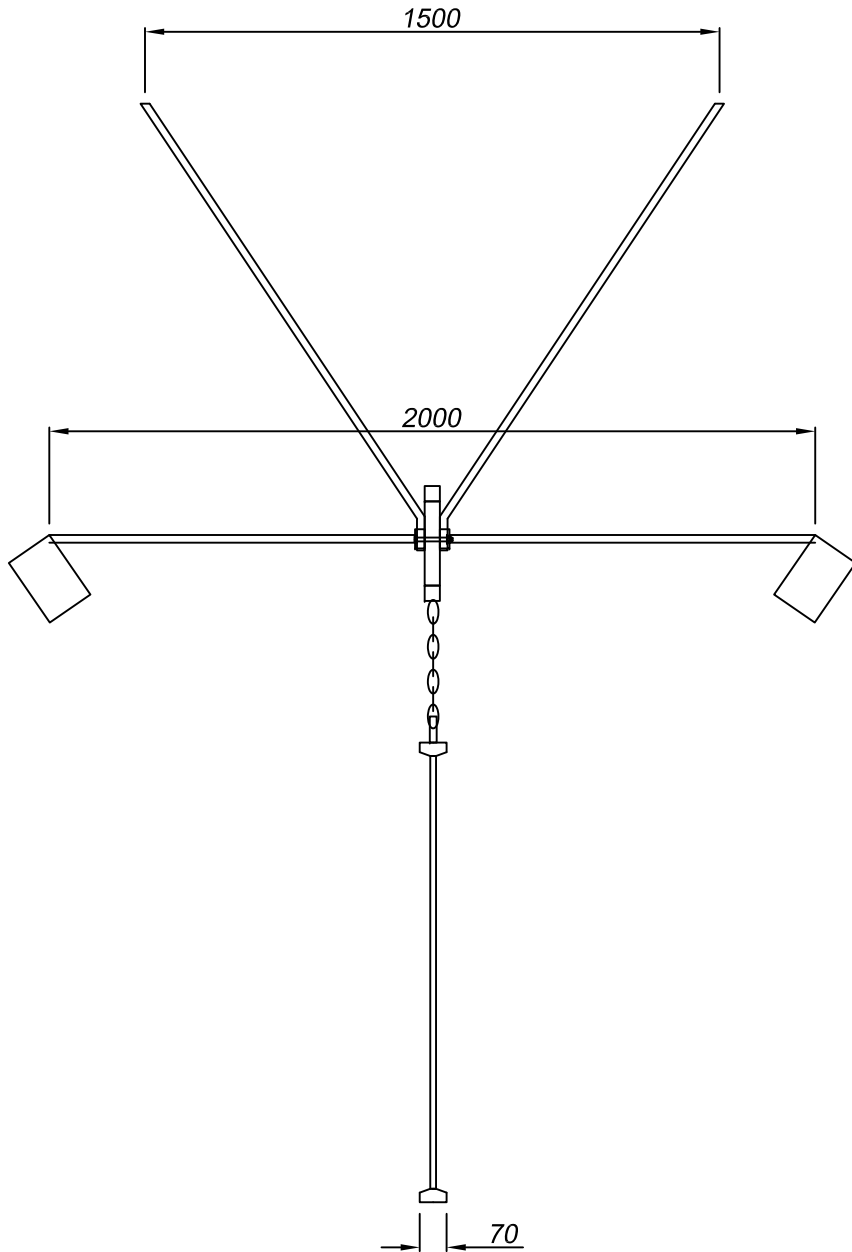

**Section A-A thru fascia**  
**Scale 1:10**

All text sign written in white to black painted fascia.  
Externally illuminated via extruded metal trough lights with white diffusers and warm white illumination.

0m 0.5m

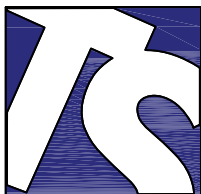

**Technical Signs**  
Floor 1 - Unit 3  
Hille Business Centre  
132 St Albans Road  
Watford, Herts, WD2 4AE  
Tel: 01923 811999  
Fax: 01923 811998  
E-mail: info@technicalsigns.co.uk

Client THE NORTHUMBERLAND ARMS

Address/Job details

119 TOTTENHAM COURT RD,  
BLOOMSBURY, LONDON, W1T 5AW

existing

Job No

Drawn by

JC

Date

3.9.20

Scale

1:20 1:10 (A3)

Drawing No

596331-2

Rev