


ALL SIZES ARE APPROX

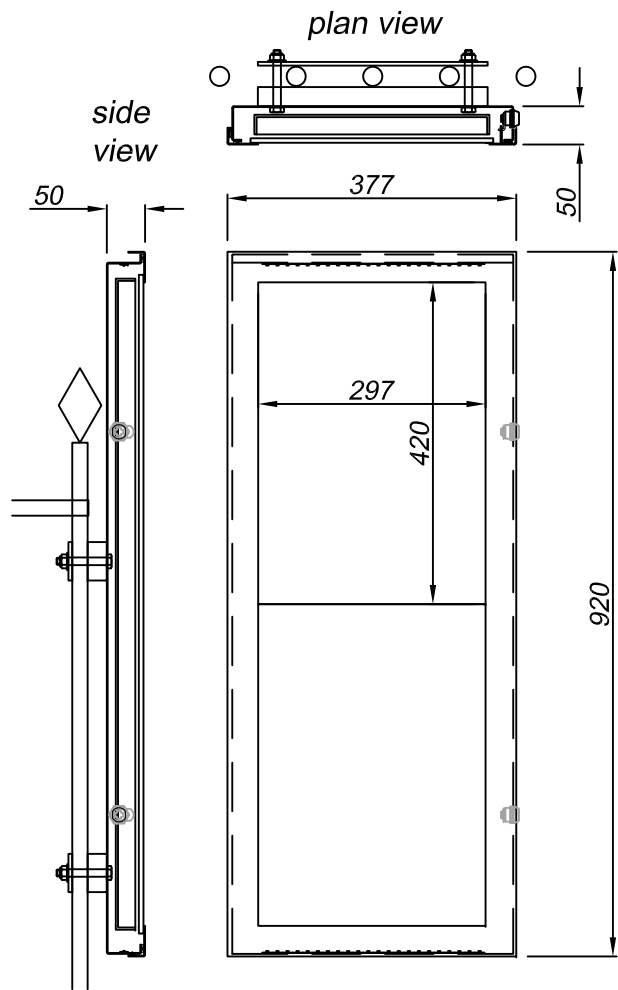

**Menu - 1 off**  
**Scale 1:10**

Brass menu box back and front hinged door.  
6mm glass window and opal acrylic menu holder.  
Steel hinge and chrome lock.  
Fitted with low voltage warm white LEDs.  
Box fixed to railings via flat straps on the back.




**PROPOSED**



**Amenity board - 1 off**  
**Scale 1:10**

2mm ali face panels with frame and fixed via angle fixing brackets, finished F&B Railings.  
Text applied in cream vinyl.

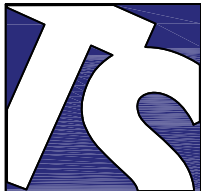

**Technical Signs**  
Floor 1 - Unit 3  
Hille Business Centre  
132 St Albans Road  
Watford, Herts, WD2 4AE  
Tel: 01923 811999  
Fax: 01923 811998  
E-mail: info@technicalsigns.co.uk

Client THE NORTHUMBERLAND ARMS		
Address/Job details		
119 TOTTENHAM COURT RD, BLOOMSBURY, LONDON, W1T 5AW		
proposed		
Job No		
Drawn by JC	Date 3.9.20	
Scale 1:10 (A3)	Drawing No 596331-5	Rev