


GROUND FLOOR AS APPROVED



PROPOSED GROUND FLOOR

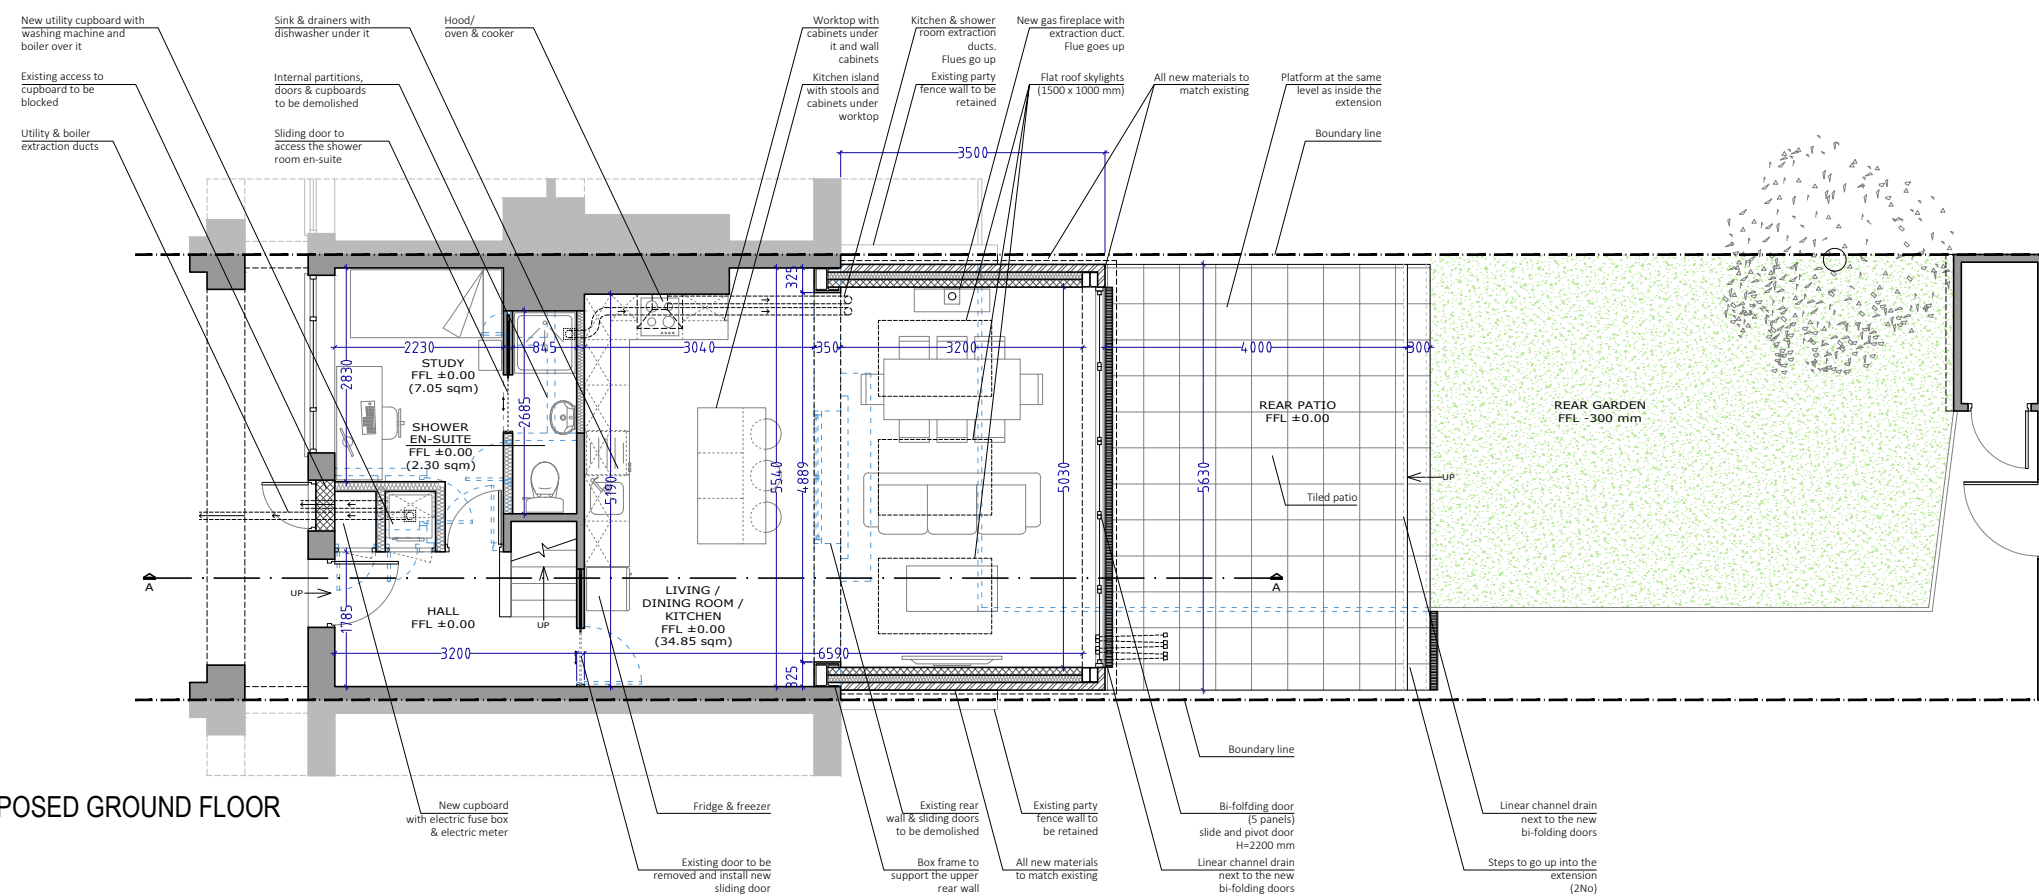

|  |                          |
|--|--------------------------|
|  | EXISTING WALL            |
|  | DEMOLISHED WALL          |
|  | PROPOSED NEW CAVITY WALL |
|  | PROPOSED STUD WALL       |
|  | PROPOSED BLOCK WALL      |
|  | BOUNDARY LINE            |



7, 30 GLOUCESTER CRESCENT  
LONDON  
NW1 7DL  
TEL. 02078 134592  
ARCHITECT@PROJECTIONARCHITECTS.COM  
WWW.PROJECTIONARCHITECTS.COM



PLEASE NOTE  
1. All dimensions to be verified on site.  
2. All dimensions are in millimeters.  
3. No work shall commence until all approvals and agreements have been obtained.  
These include, Planning, Building Regulations, Thames Water and party Wall.  
4. The Copyright of this drawing belongs to Projection Architects Ltd.

CLIENT  
MS. SEI HOWE

PROJECT  
SINGLE STOREY  
REAR EXTENSION  
& INTERNAL ALTERATIONS

ADDRESS  
51 Dobson Close  
London  
NW6 4RU

TITLE  
Ground Floor plans

|                       |                          |
|-----------------------|--------------------------|
| DATE<br>02/09/20      | PROJECT NUM:<br>P-20.020 |
| SCALE<br>1/100 (@ A3) | DRAWING NUM:<br>A-01     |
| REV.<br>B             | STATUS<br>PL             |