



NORTH SIDE ELEVATION AS APPROVED

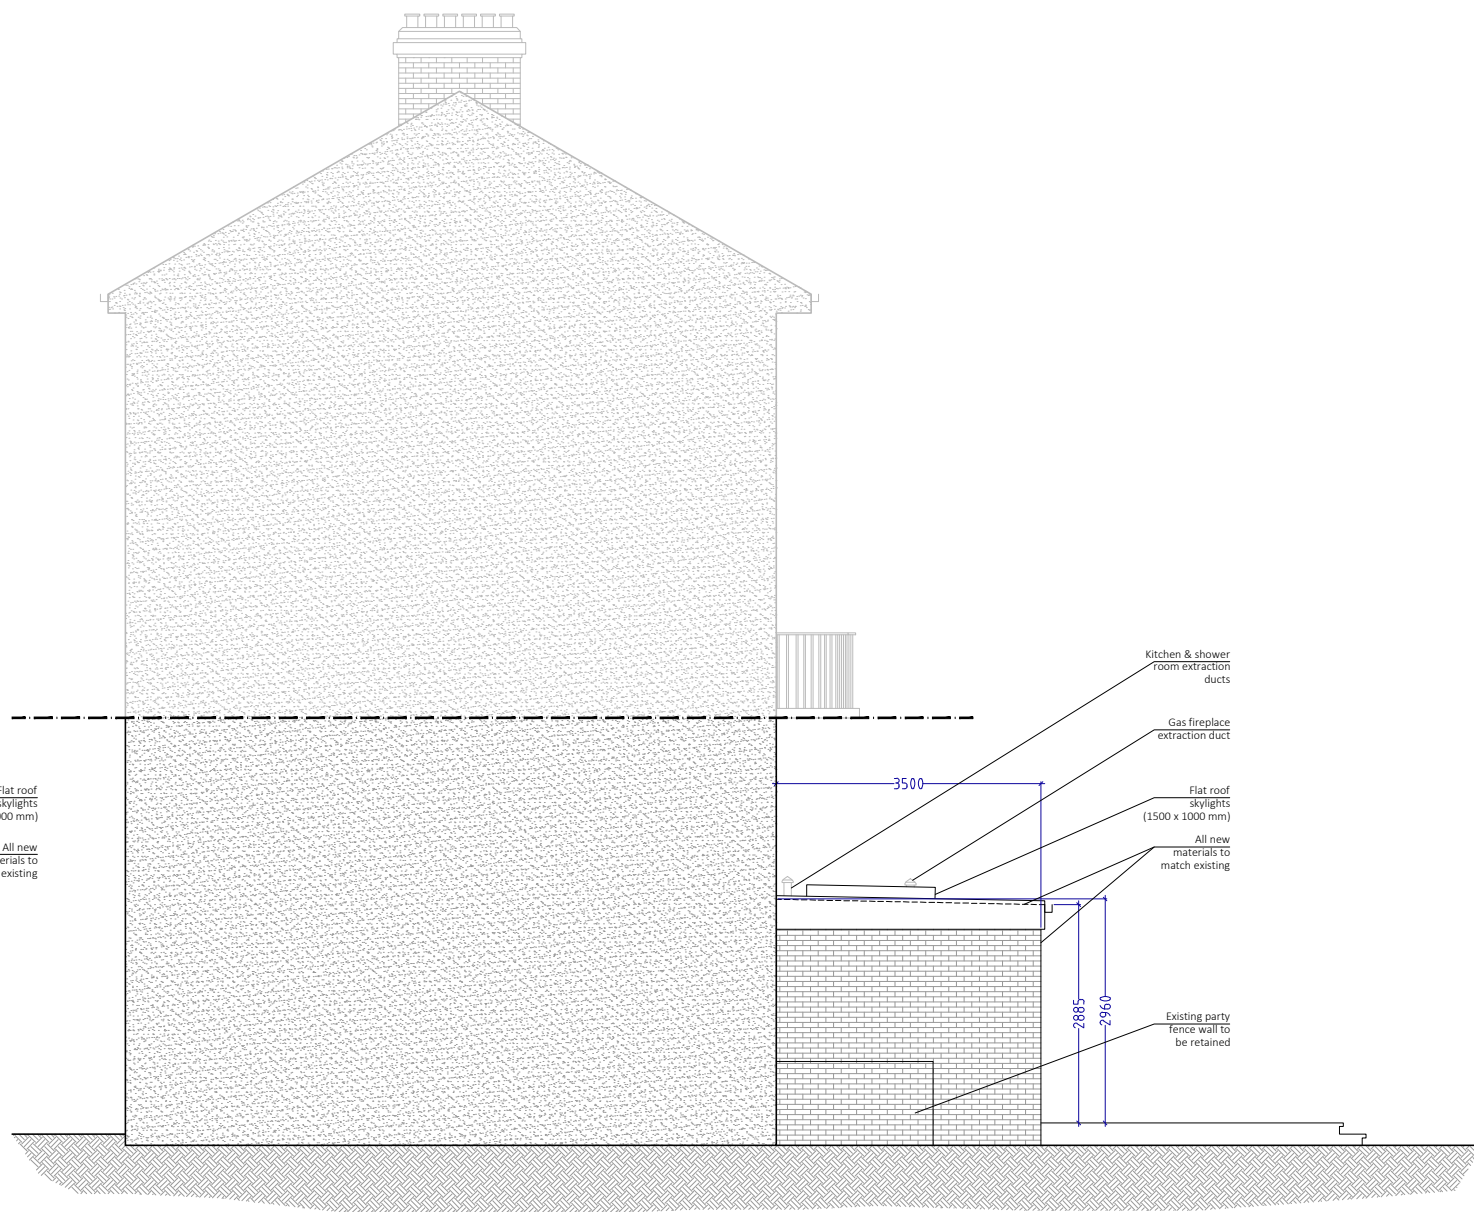

PROPOSED NORTH SIDE ELEVATION

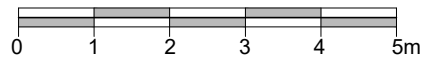

- EXISTING WALL
- DEMOLISHED WALL
- PROPOSED NEW CAVITY WALL
- PROPOSED STUD WALL
- PROPOSED BLOCK WALL
- BOUNDARY LINE



7, 30 GLOUCESTER CRESCENT  
LONDON  
NW1 7DL  
TEL. 02078 134592  
ARCHITECT@PROJECTIONARCHITECTS.COM  
WWW.PROJECTIONARCHITECTS.COM



**PLEASE NOTE**  
 1. All dimensions to be verified on site.  
 2. All dimensions are in millimeters.  
 3. No work shall commence until all approvals and agreements have been obtained. These include, Planning, Building Regulations, Thames Water and party Wall.  
 4. The Copyright of this drawing belongs to Projection Architects Ltd.

CLIENT  
MS. SEI HOWE

PROJECT  
**SINGLE STOREY REAR EXTENSION & INTERNAL ALTERATIONS**

ADDRESS  
51 Dobson Close  
London  
NW6 4RU

TITLE  
**North Side Elevations**

DATE 02/09/20	PROJECT NUM: P-20.020
SCALE 1/100 (@ A3)	DRAWING NUM: A-06
REV. B	STATUS PL