



Notes:
 All dimensions to be checked on site and any discrepancy to be reported to HEAT Architecture prior to construction.
 This drawing is to be read in conjunction with all other drawings including those of other consultants. Samples of all materials are to be provided for comment/approval prior to fabrication/construction.


 Demolition

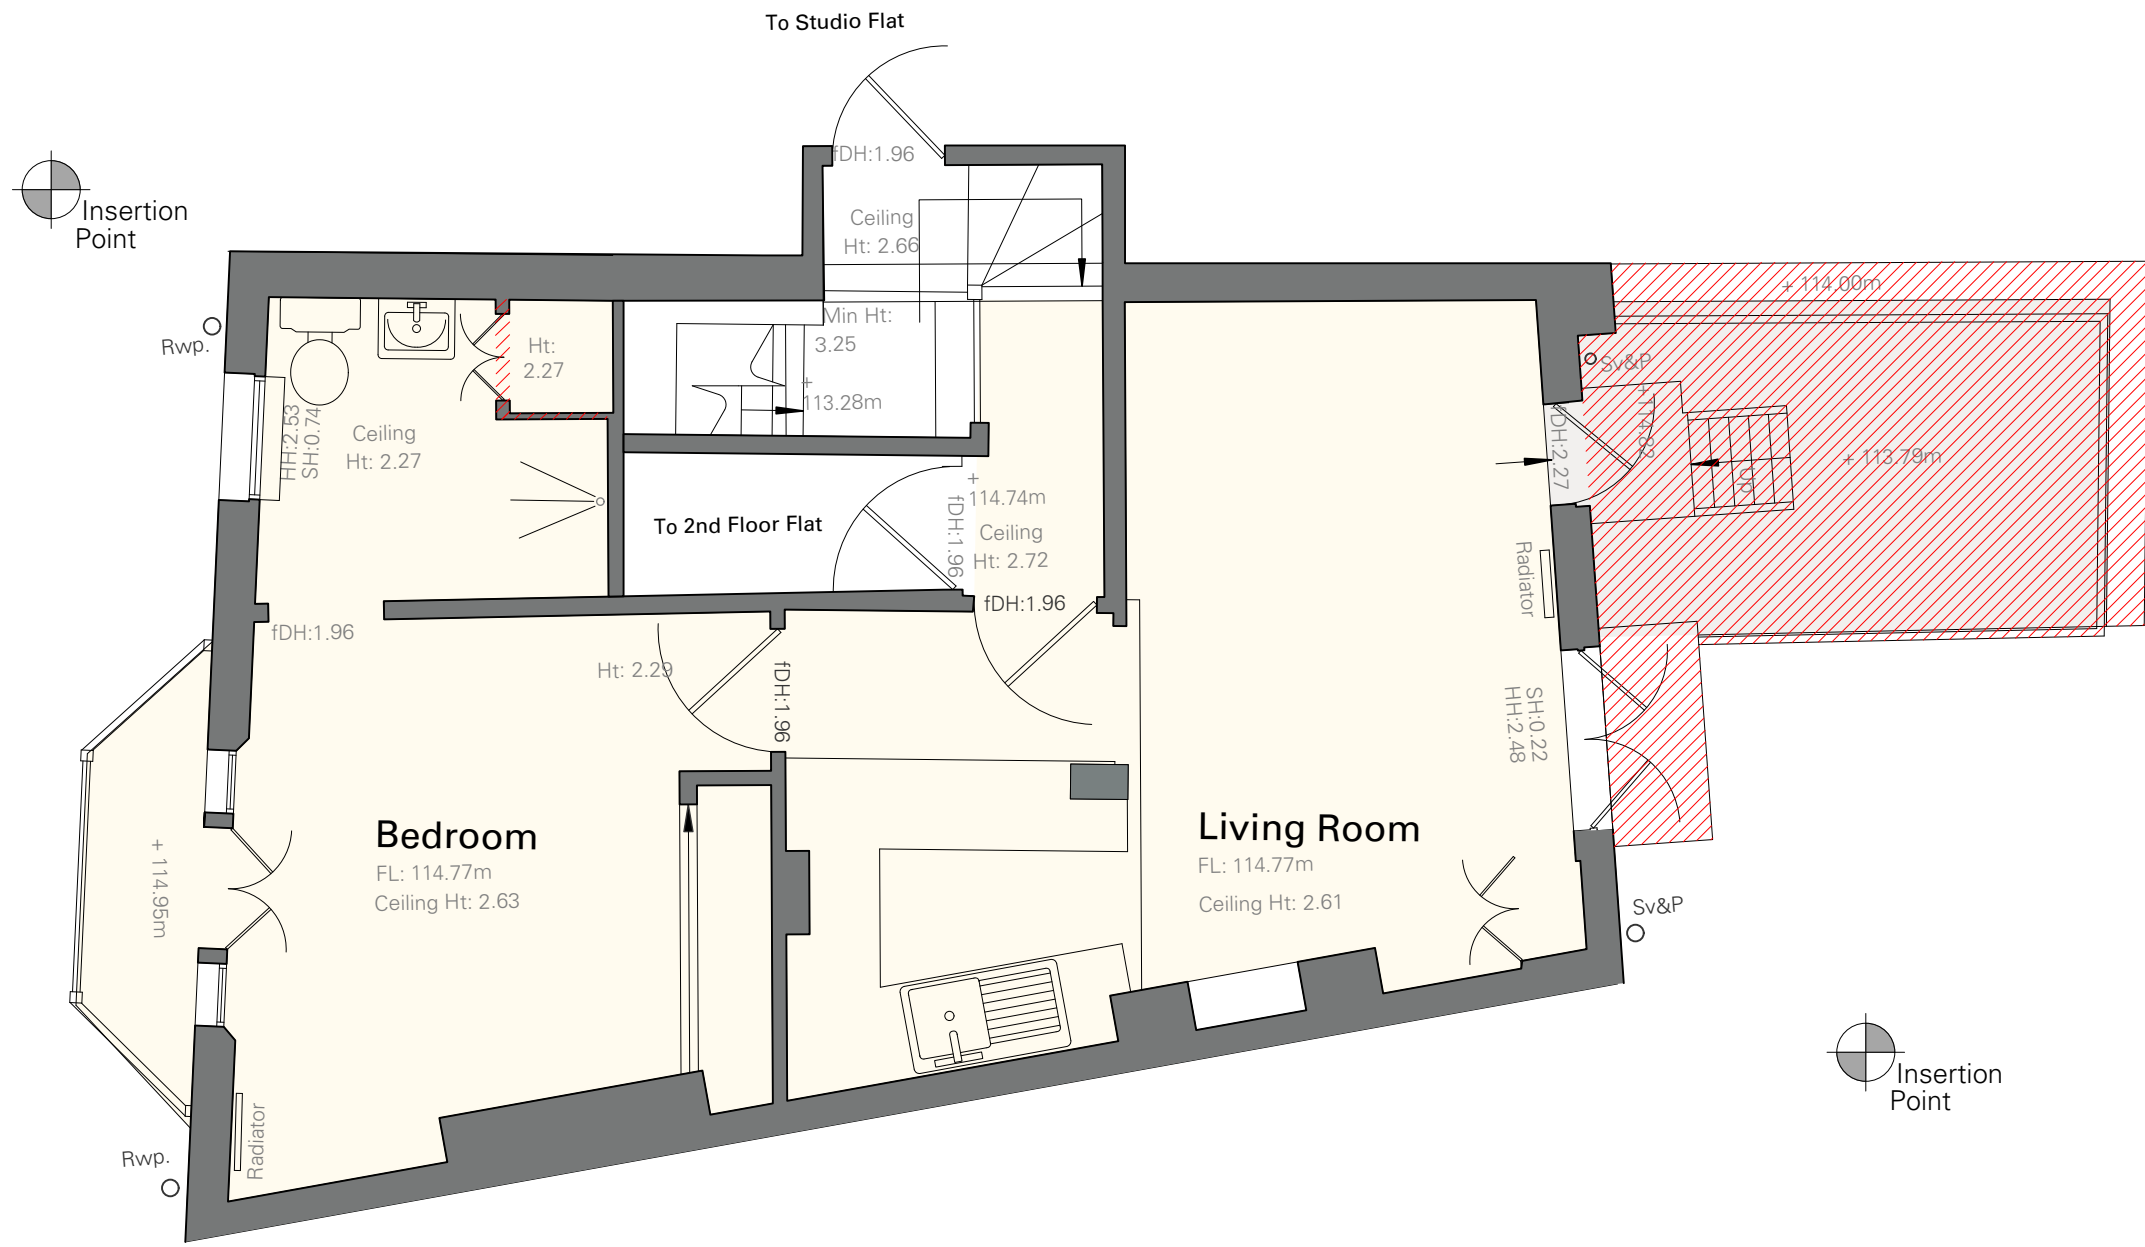

1
004 ————— **First Floor**
 Scale: 1:50

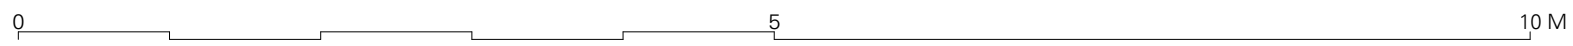


Areas sq m	GIA
Lower G.F	87.7
Upper G.F	46.3
1st Floor	42.2
Total	176.2

Revisions:

<input type="checkbox"/> Preliminary	Project Address	15/08/2019
<input checked="" type="checkbox"/> Planning	Upflet	Scale 1:50 @A3
<input type="checkbox"/> Tender	Vale of Health	DWG 195-004
<input type="checkbox"/> Construction	London NW3	Rev:

Existing First Floor

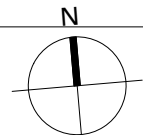

This drawing is the Copyright of Heat Architecture Ltd and may not be copied, altered or reproduced in any way or passed to a third party without their written authority.