


N
0 5 10 15 20
SCALE BAR (m)
1:1250 @ A3

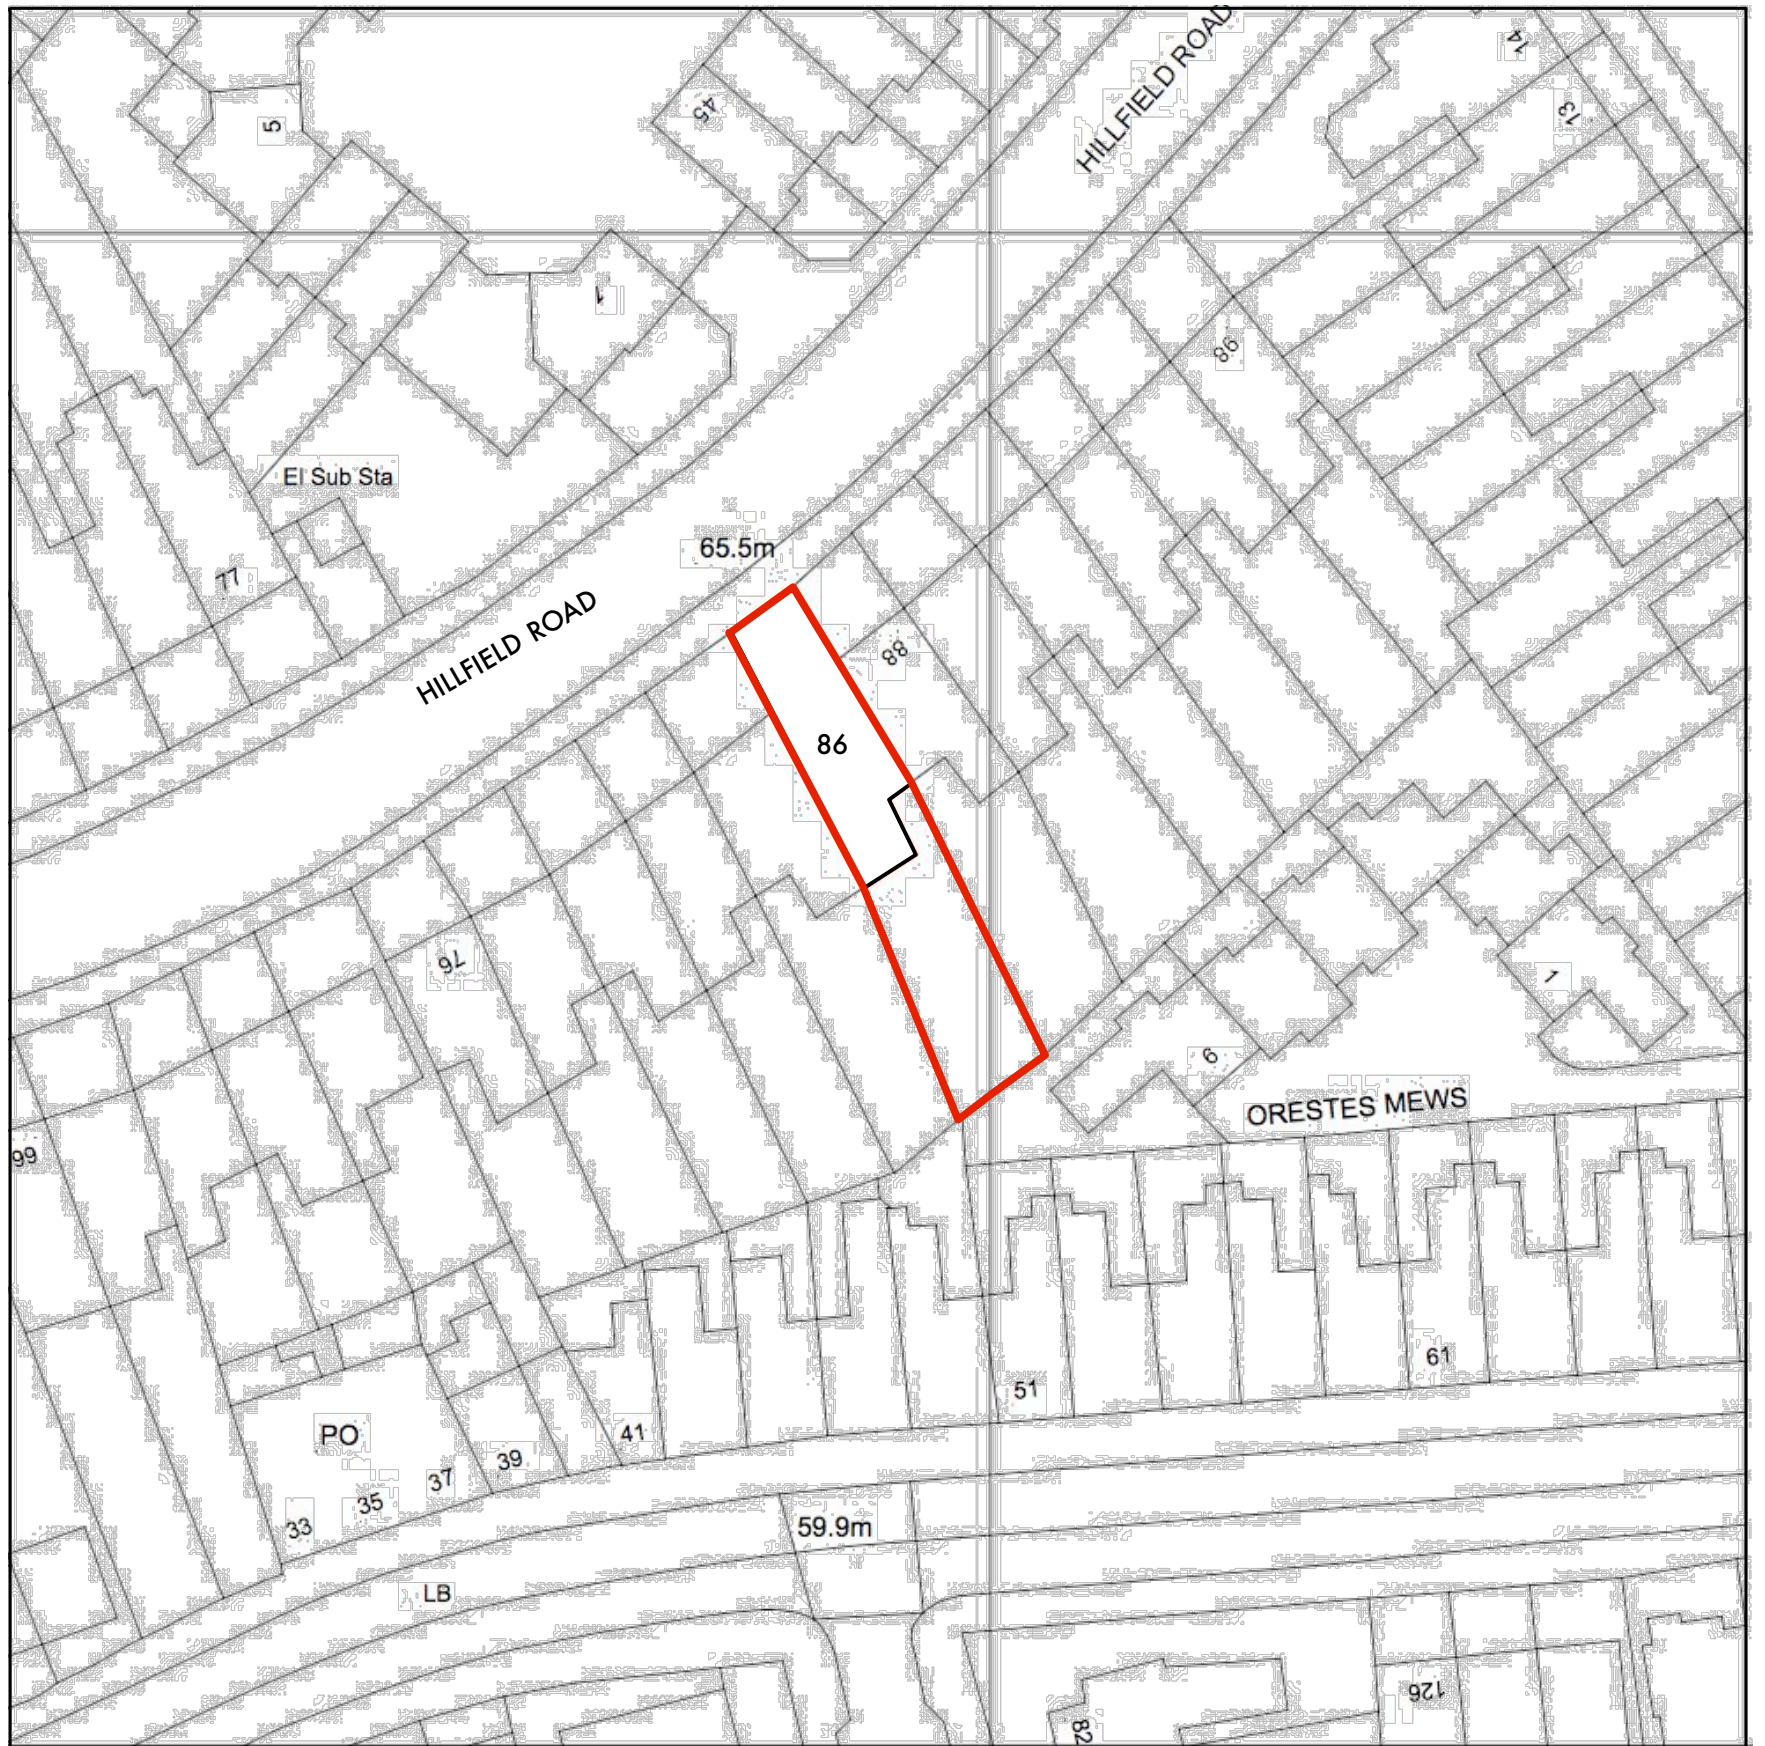

N
0 5 10 15 20
SCALE BAR (m)

OS Location Plan
1:500 @ A3

WRITTEN DIMENSIONS ONLY TO BE USED ALL DIMENSIONS ARE IN MILLIMETRES ALL DIMENSIONS TO BE VERIFIED ON SITE ANY INCONSISTENCIES TO BE REPORTED TO THE ARCHITECT IMMEDIATELY	Job No: 7308		p-ad 192D Camden Hill Road, Notting Hill Gate, London, W8 7TH t: 0208-4590172 e: ben@pelicanad.co.uk		p-ad	
	FOR PLANNING PURPOSES ONLY					
	86A Hillfield Road, London, NW6 1QA					
	Title	OS location plan				
Drawn by BB	Scale	1:1250 & 1:500@A3			Number 7308/LP	Rev