




1 Existing Internal Elevation
1:10@A1

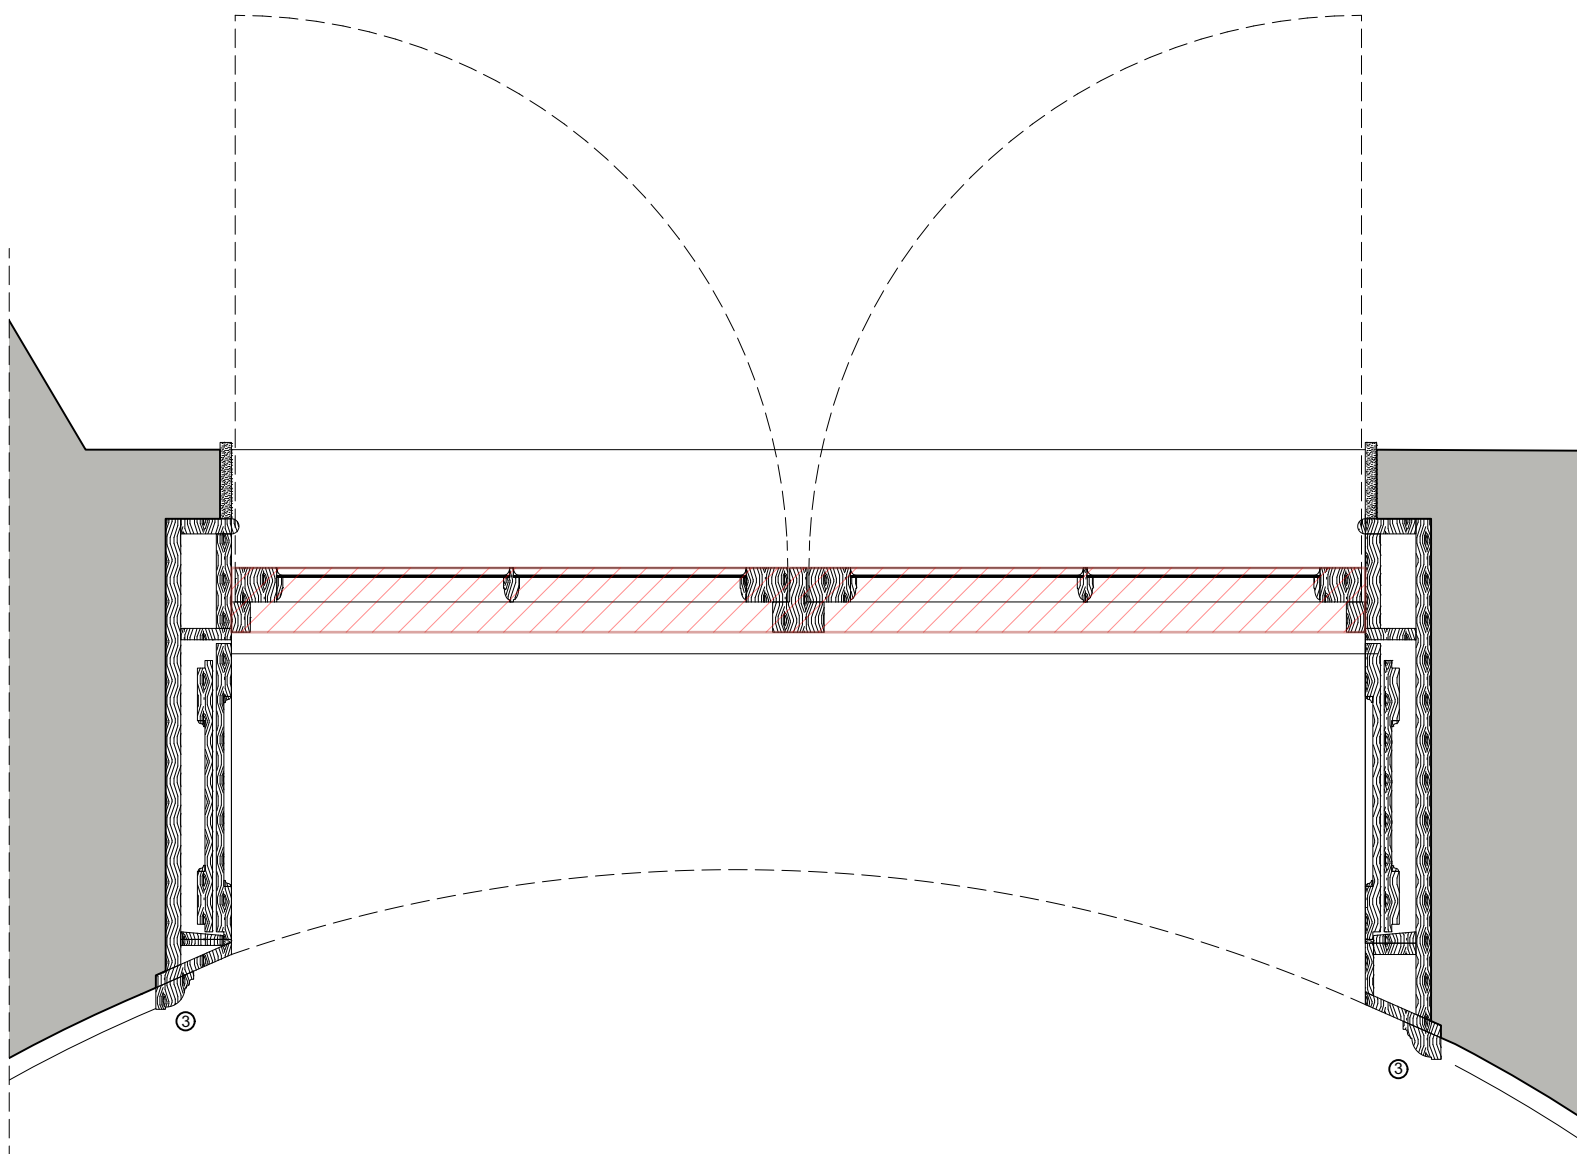



2 Existing Plan
1:10@A1

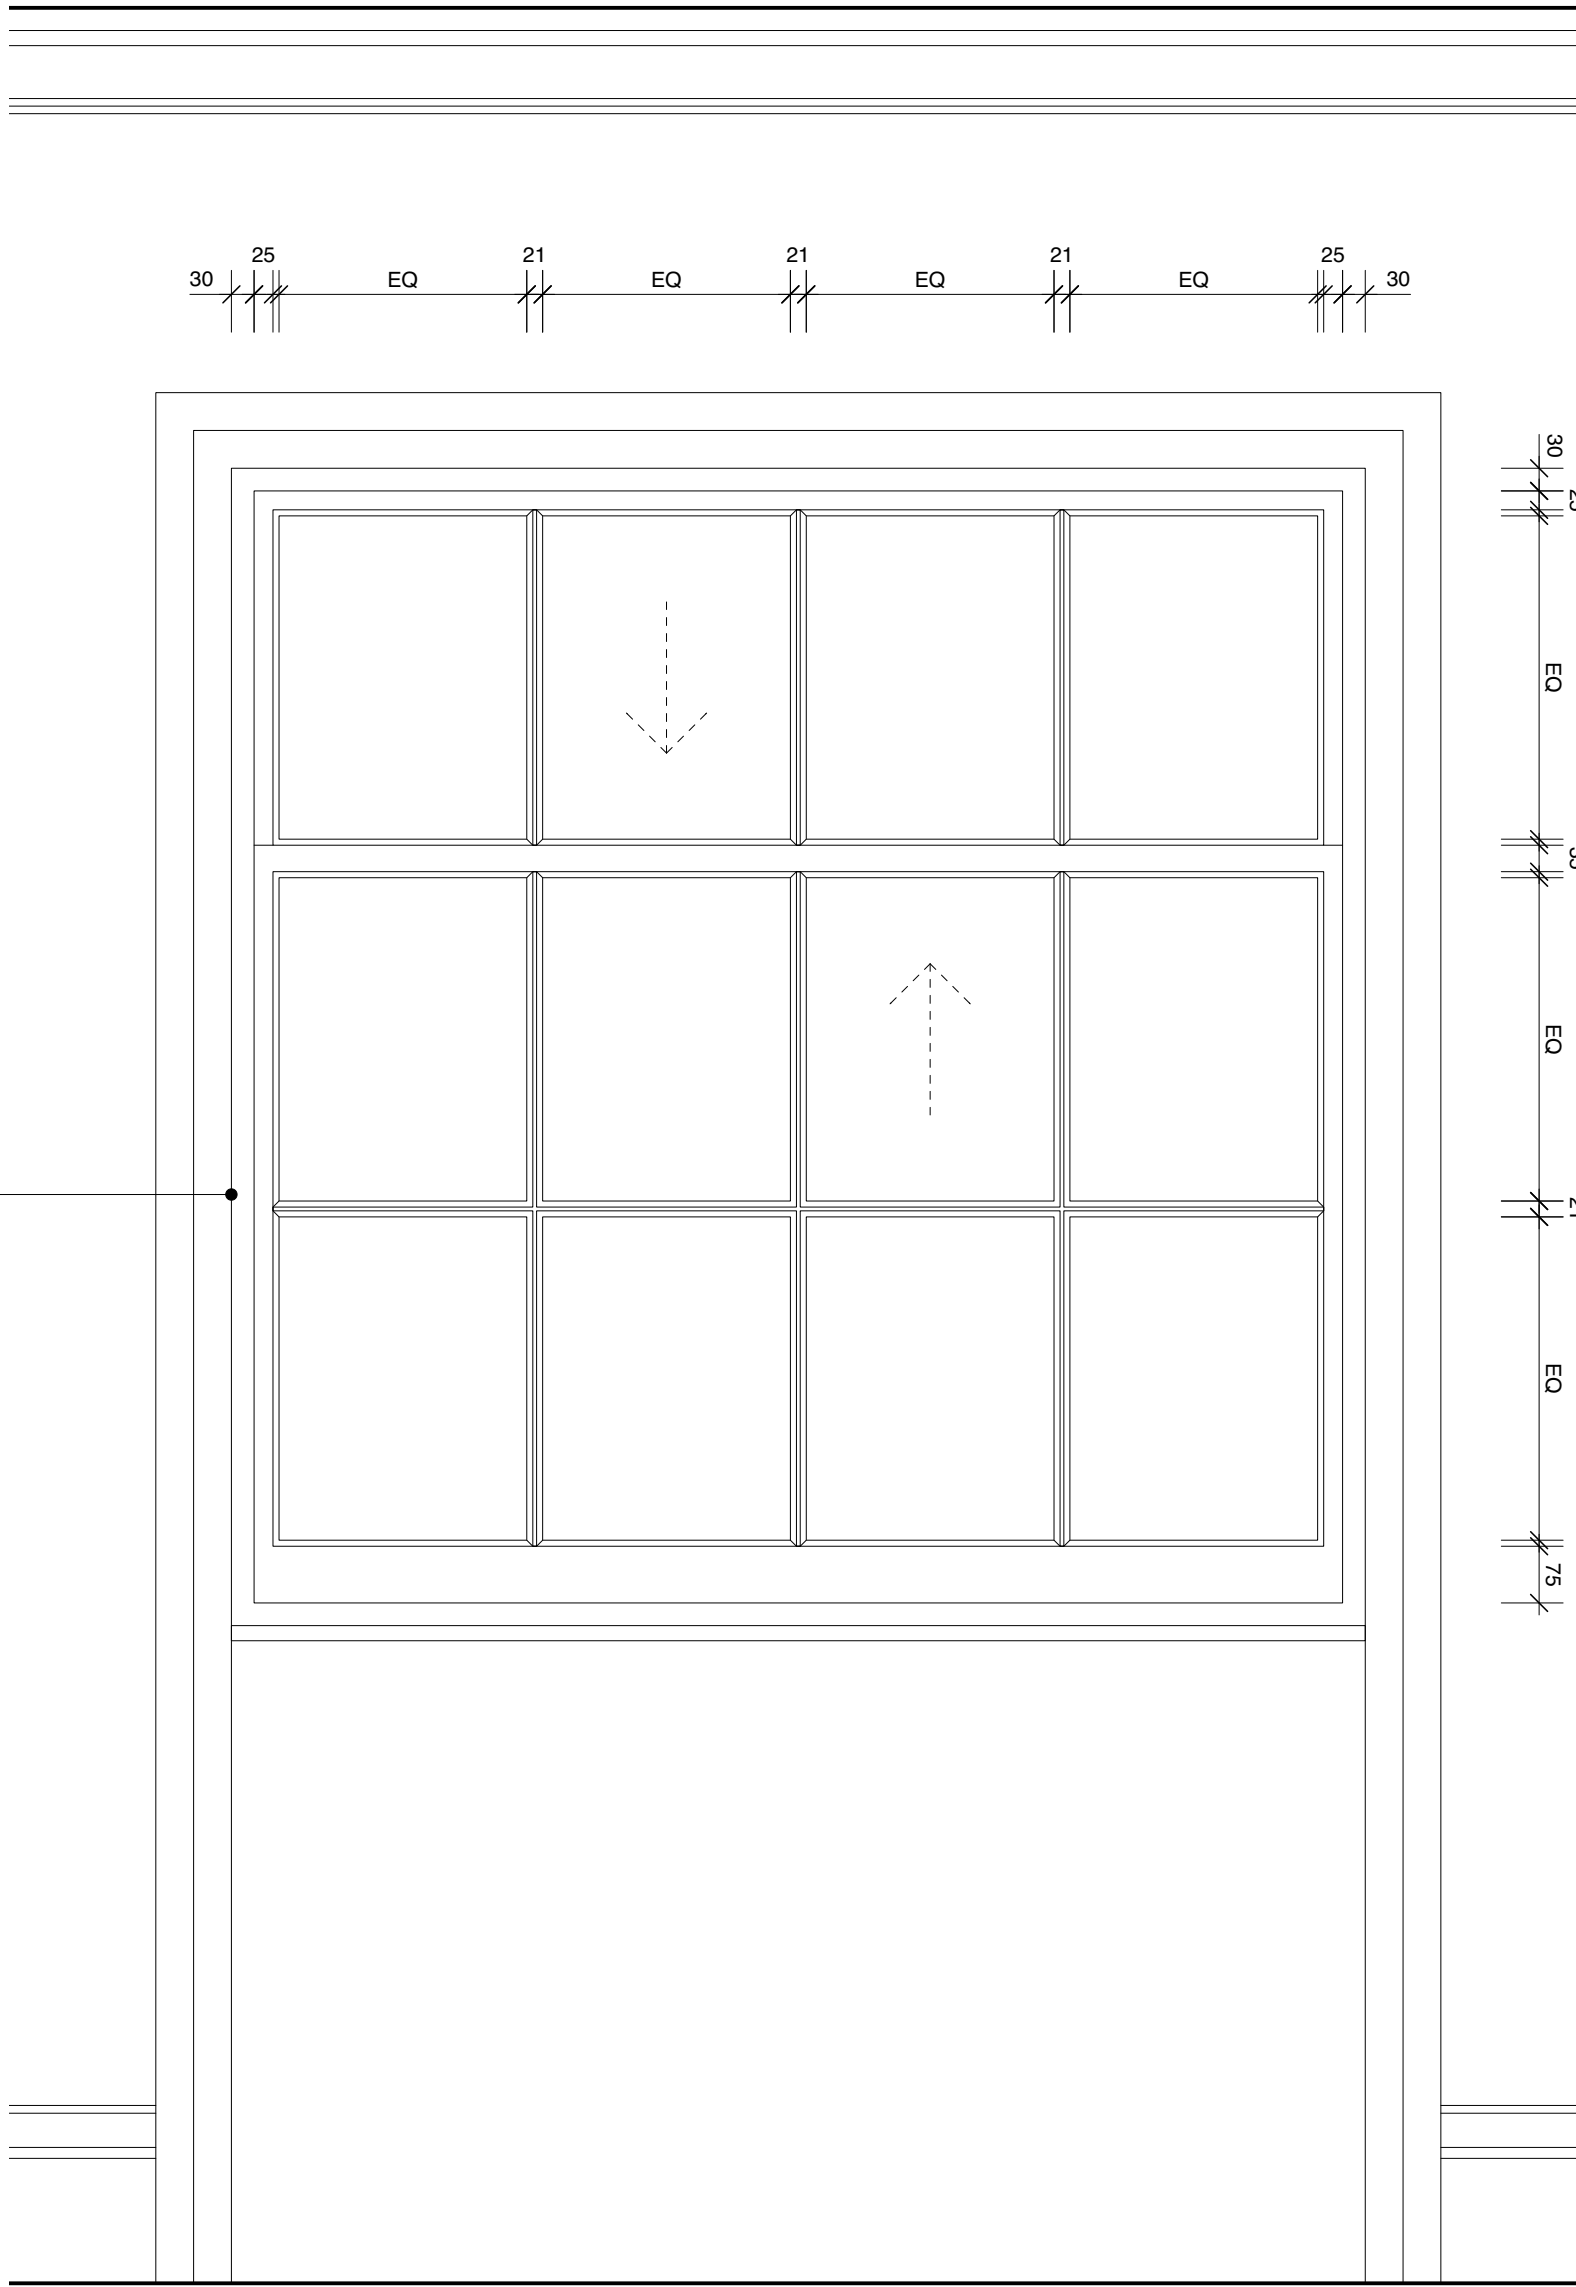



3 Proposed Internal Elevation
1:10@A1

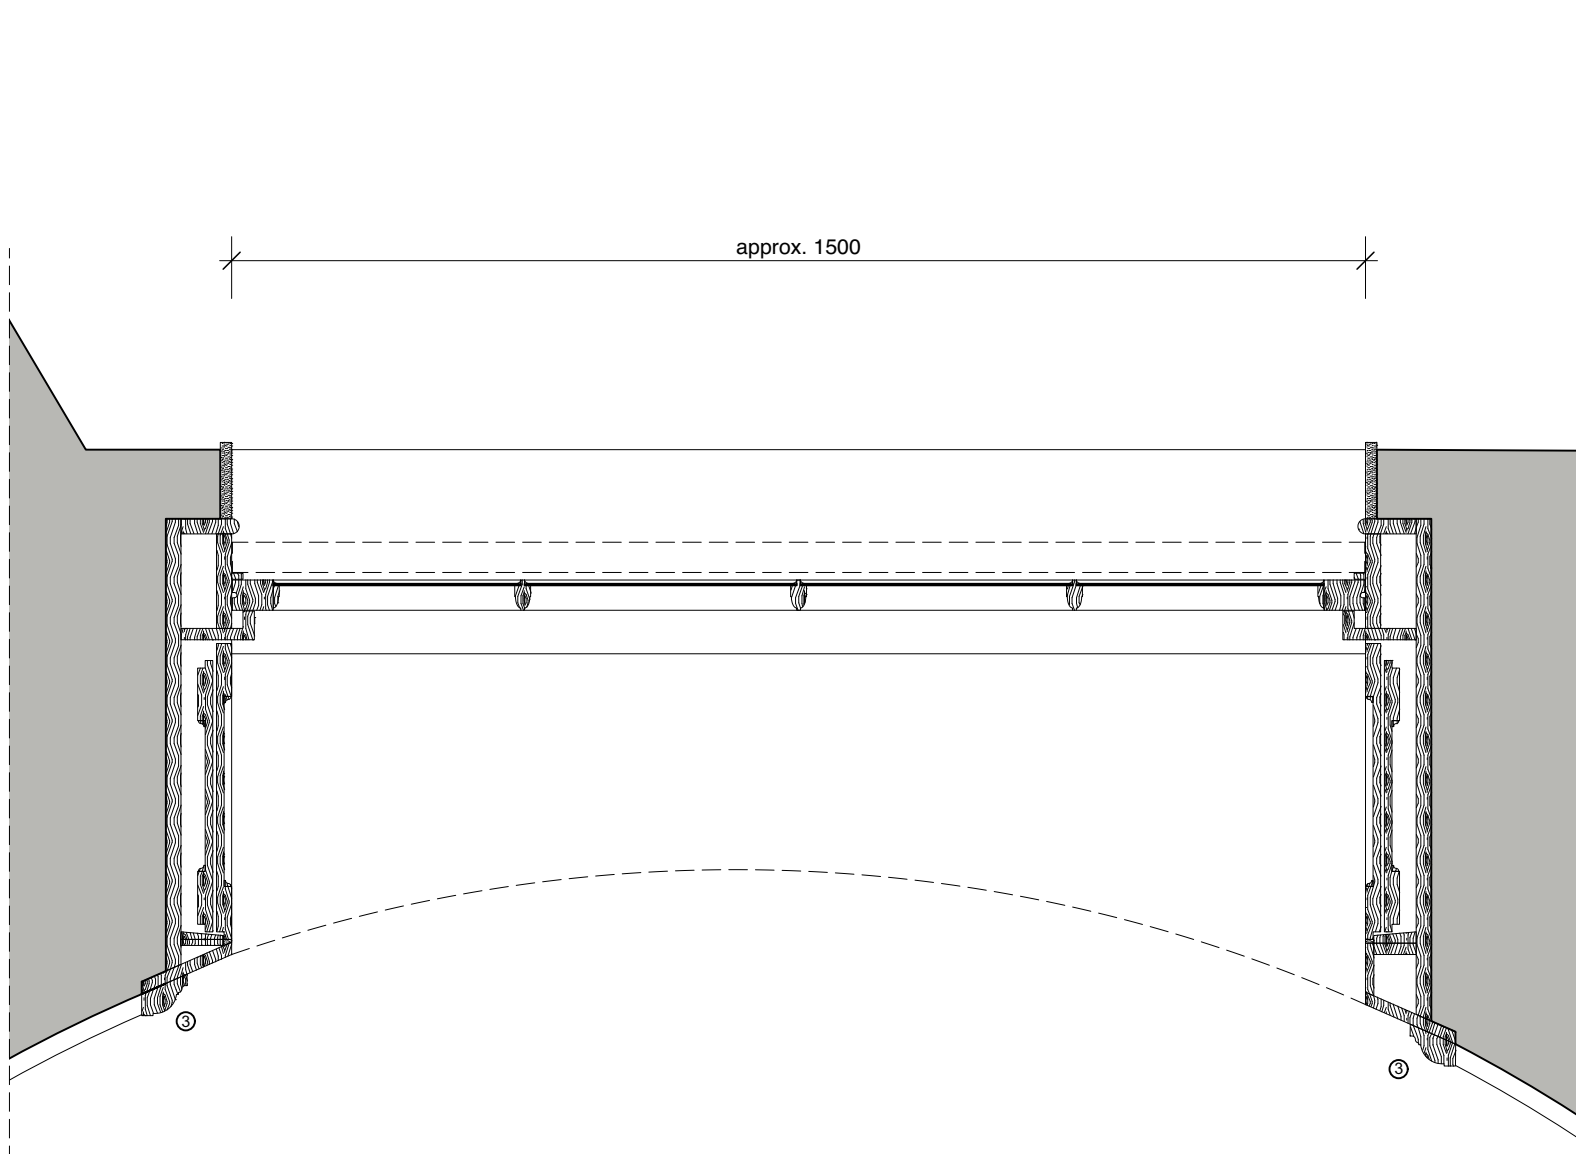

4 Proposed Plan
1:10@A1

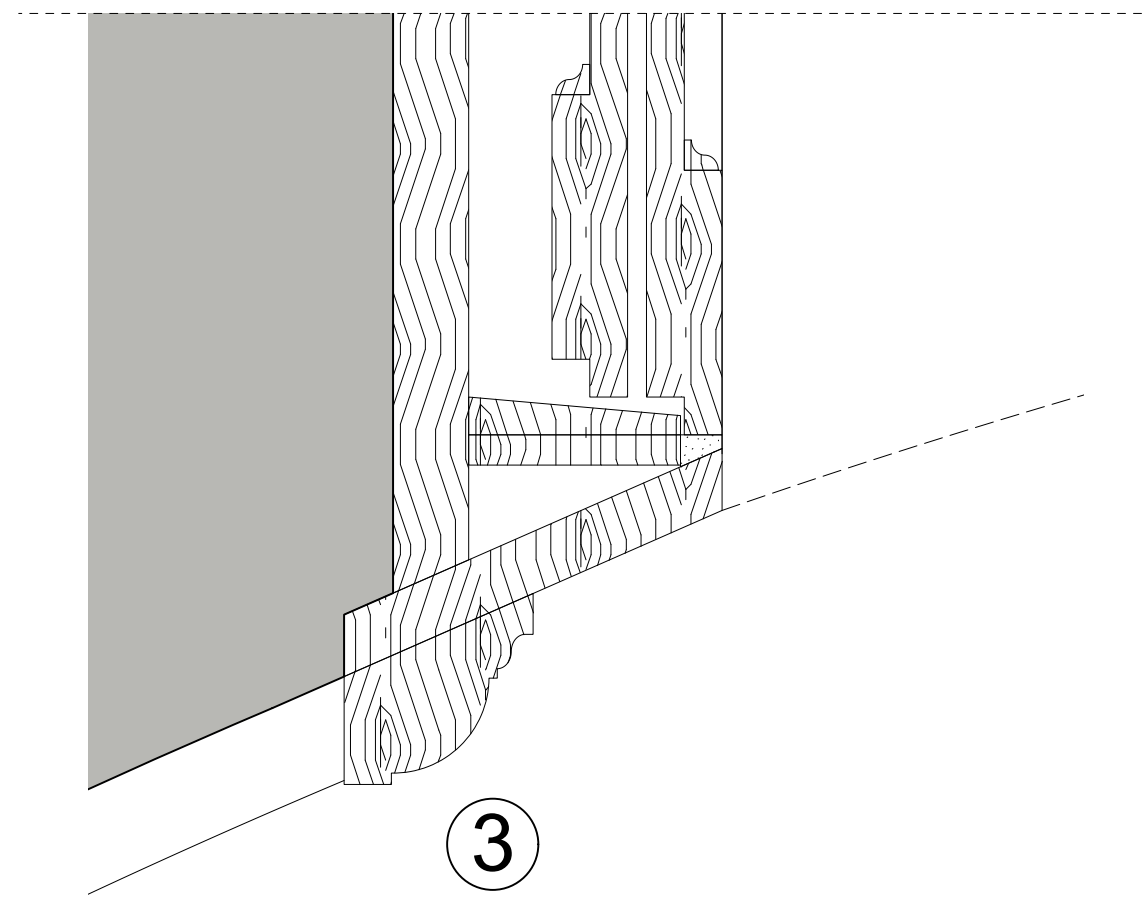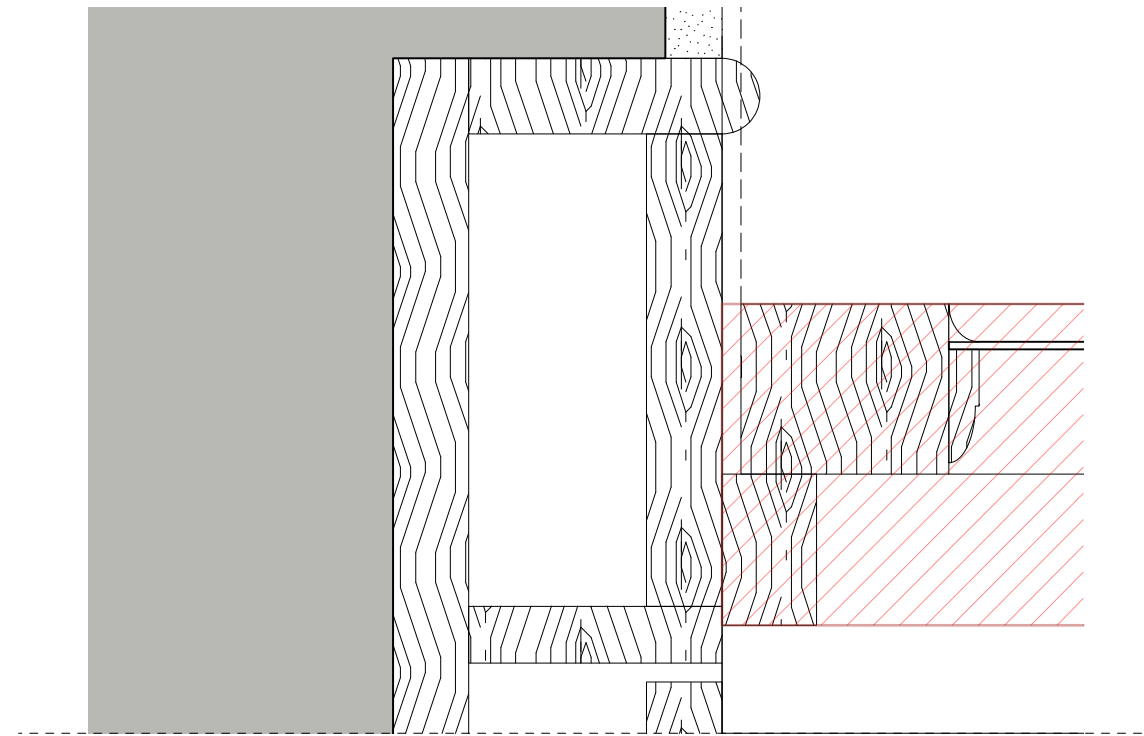

5 Existing Plan Detail
1:2@A1

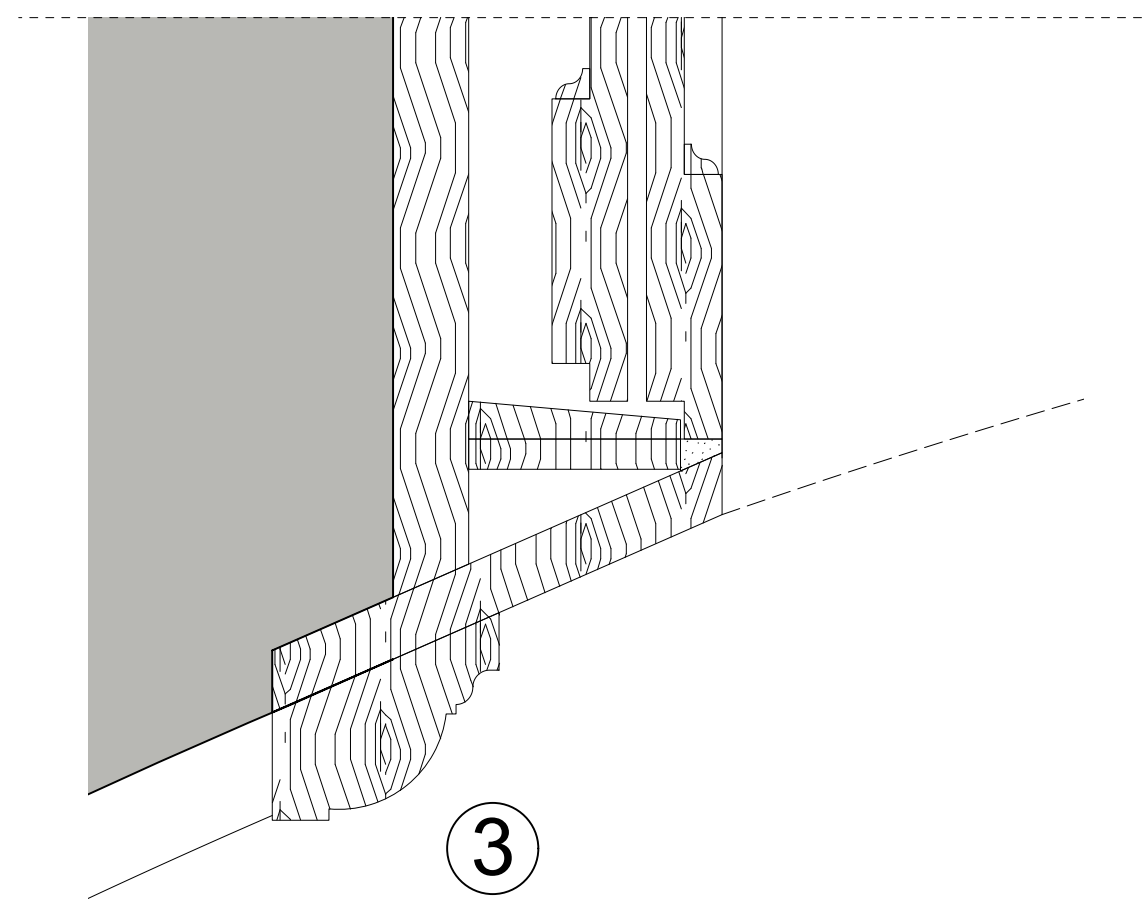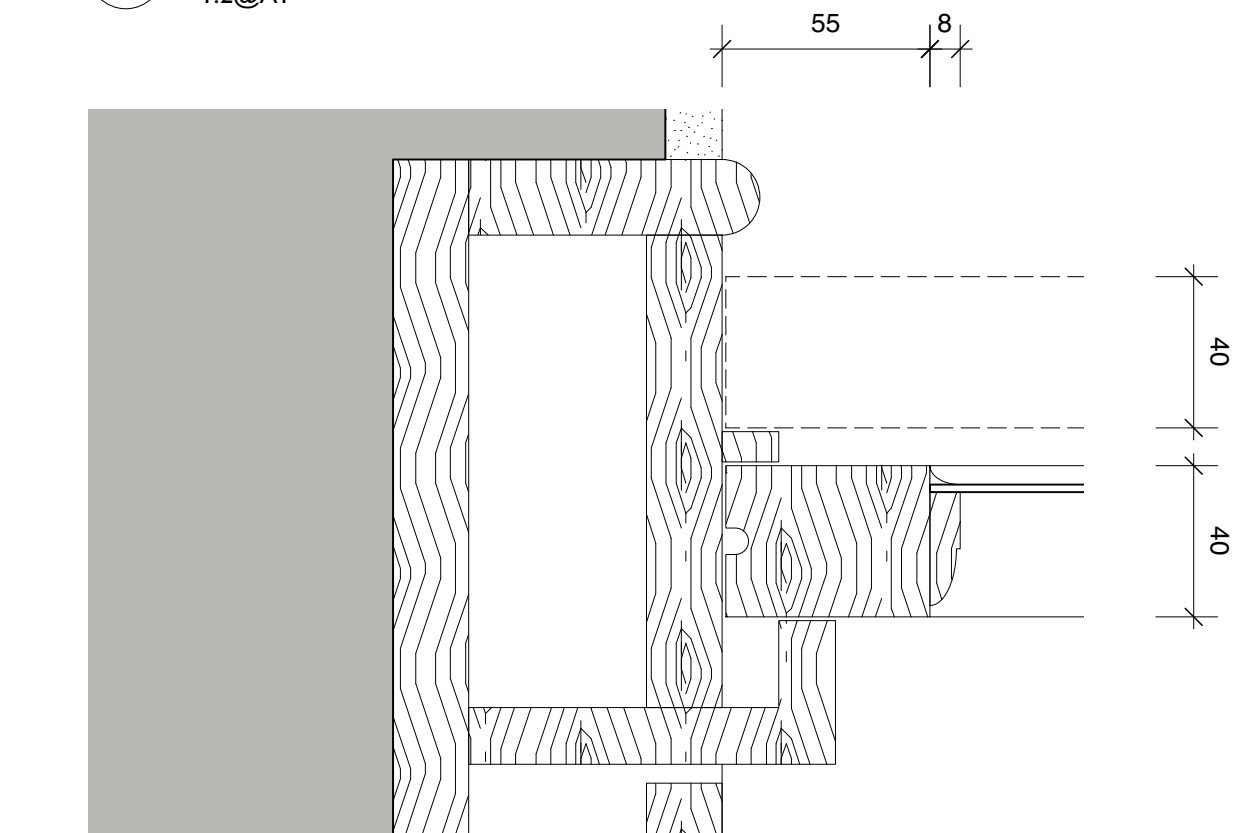

6 Proposed Plan Detail
1:2@A1

NOTES:
Notes

REVISIONS:
A 14.08.20 CONDITION 3

PROJECT:
3 Fitzroy Square
DRAWING TITLE:
Second Floor Window W2.05

STATUS:
PLANNING

NOTE:
Do not scale from the drawing. Any discrepancies to be reported to the architect.
All dimensions will be taken on site prior to ordering and construction.
Copyright remains with the architect.
This drawing is to be read in conjunction with the specification and all other relevant drawings.

JAMES GORST
ARCHITECTS Ltd

35 Lamb's Conduit Street
London
WC1N 3NG
t 020 7336 7140
f 020 7336 7150
e info@jamesgorstarchitects.com

DRAWING SCALE:	DRAWING NUMBER:	REVISION:
1:10@A1 1:20@A3	LKB09_703	A