


ELEVATION

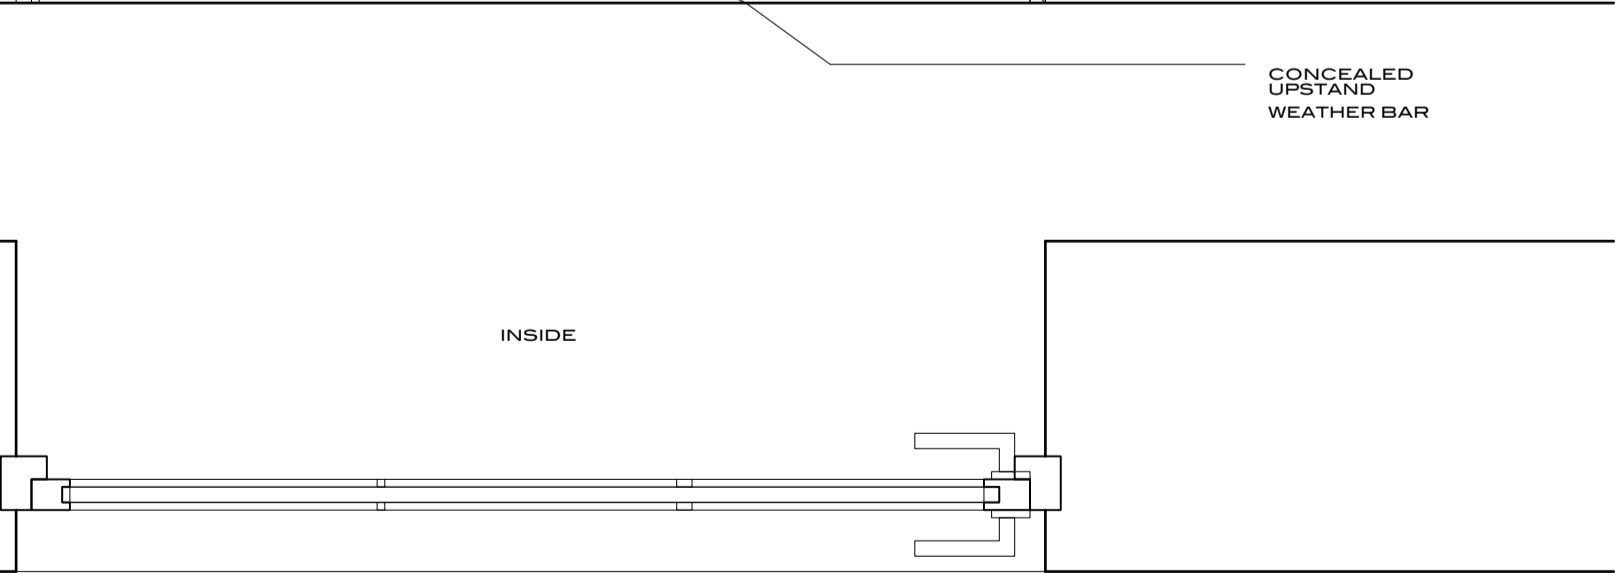

PLAN

REVISIONS	NOTES

HUMPHREY KELSEY | ARCHITECTURE
4 PRIMROSE HILLS STUDIOS FITZROY ROAD LONDON NW1 8TH +44 (0)20 7483 4746

6 ALBERT TERRACE

CASEMENT DOOR
 LOWER GROUND FLOOR FRONT LIGHTWELL
 FRONT ELEVATION **1:10**

FOR PLANNING | WL.G.01 | A

DO NOT SCALE FROM THIS DRAWING ALL DIMENSIONS TO BE VERIFIED ON SITE. COPYRIGHT