




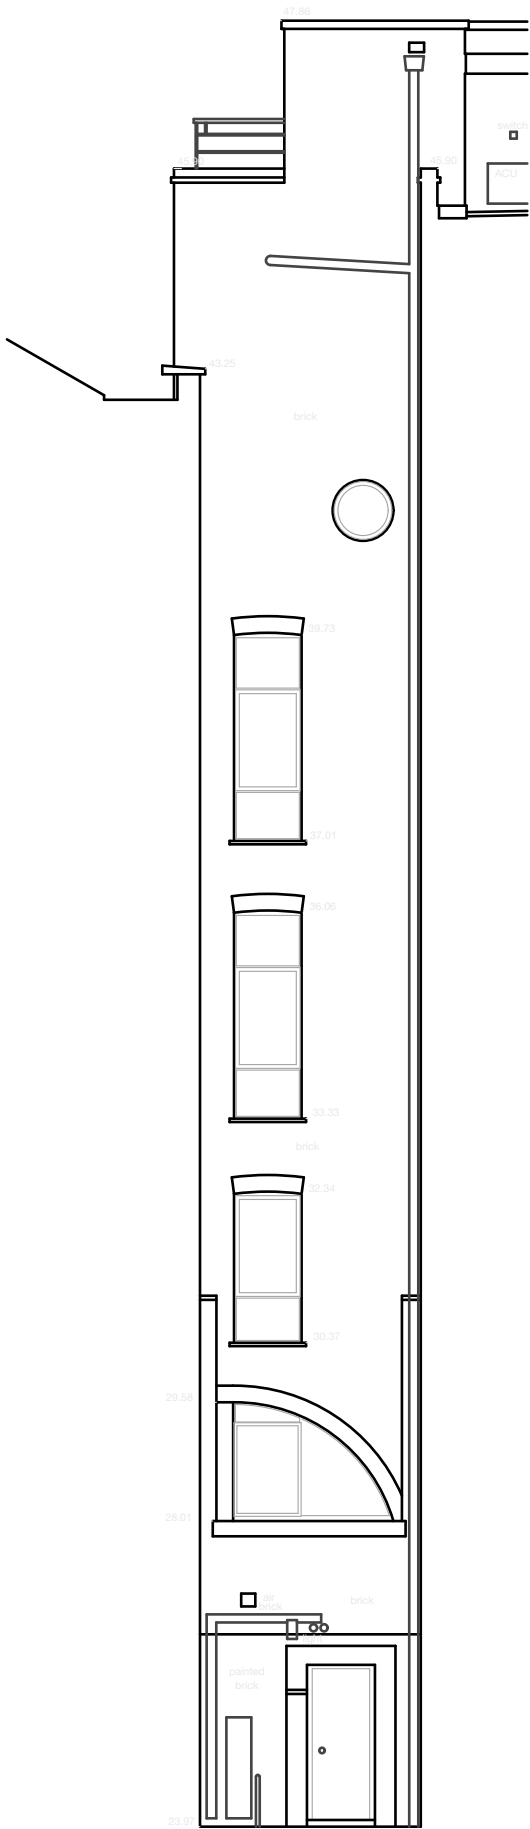

3 LIGHTWELL NORTH 1:100

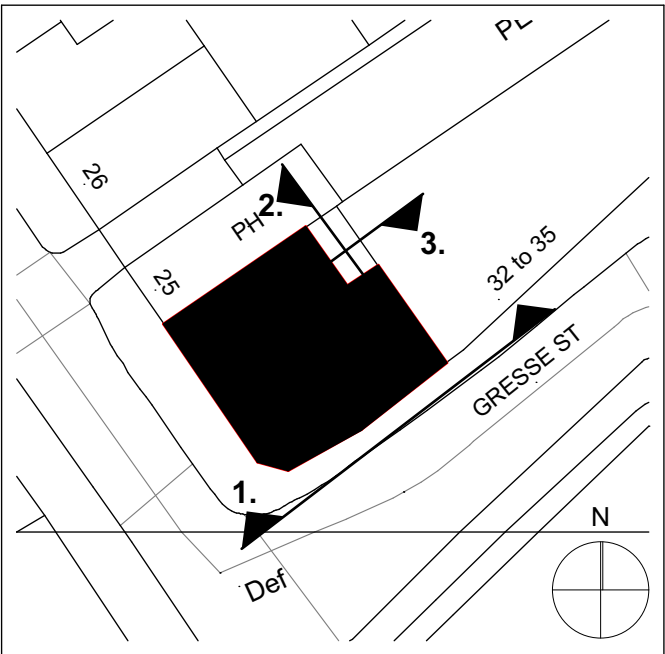

2 LIGHTWELL EAST 1:100

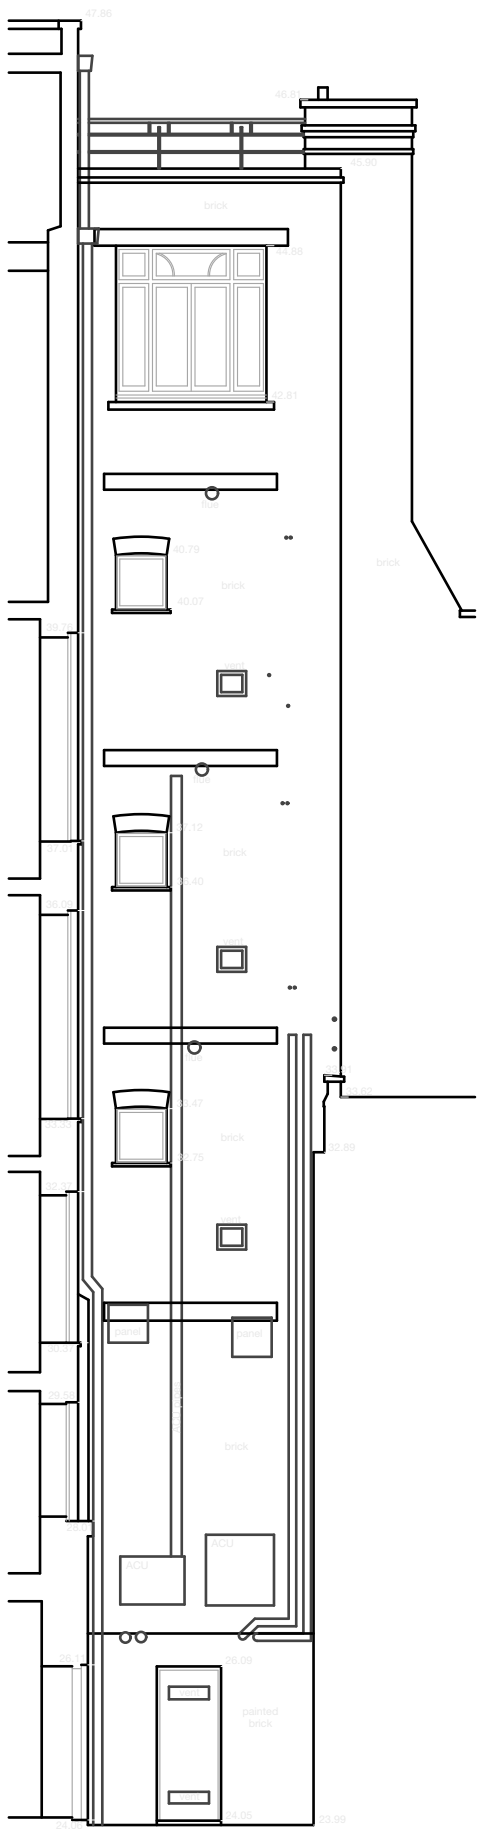

1 GRESSE ST.ELEVATION 1:100

P01	07.05.20	Planning Consultant Issue	LWa	-					
rev	date	description	by	ckd					
Planning									
project	Tudor House, 35 Gresse Street, London								
document	Existing Elevations								
reference	project	origin	zone	level	type	role	no.	status	rev.
	GSL	MA	00	ZZ	DR	A	00106	S2	P01
int. job no.	3216		paper size		A2				
			scale		1:100, 1:500				



architecture / interiors / landscape
Email • info@maber.co.uk
Tel • 0115 941 5555
maber.co.uk
issuing office
Nottingham

00106

Do not scale from this drawing • dimensions and levels to be checked on site by the contractor
all dimensions in millimetres unless otherwise noted • all levels in metres unless otherwise noted.
The title, copyright and confidential information in this document belongs to Maber Associates Limited.
Copyright 2020. All rights reserved. You may not reproduce this document or disclose it to others without the consent of Maber Associates Limited.