


© ARCHITECT'S COPYRIGHT RETAINED

- GENERAL NOTES**
- 1 All dimensions to be checked on site.
 - 2 Use figured dimensions only. Queries to be directed to the Architect.
 - 3 Refer to Structural Engineer's drawings for details relating to structure.
 - 4 Any discrepancies between the Architect's drawings and those by any other party to be reported immediately.
 - 5 All drawings are not for construction unless explicitly marked for this purpose.

GENERAL NOTES ON MATERIALS

Materials to comply with appropriate British Standards or Agreement Certificate stamped and independently certified or otherwise to show their suitability. Materials should be in accordance with BS8000 series of documents and other accepted good practice (e.g. Quality assured to ISO9000).

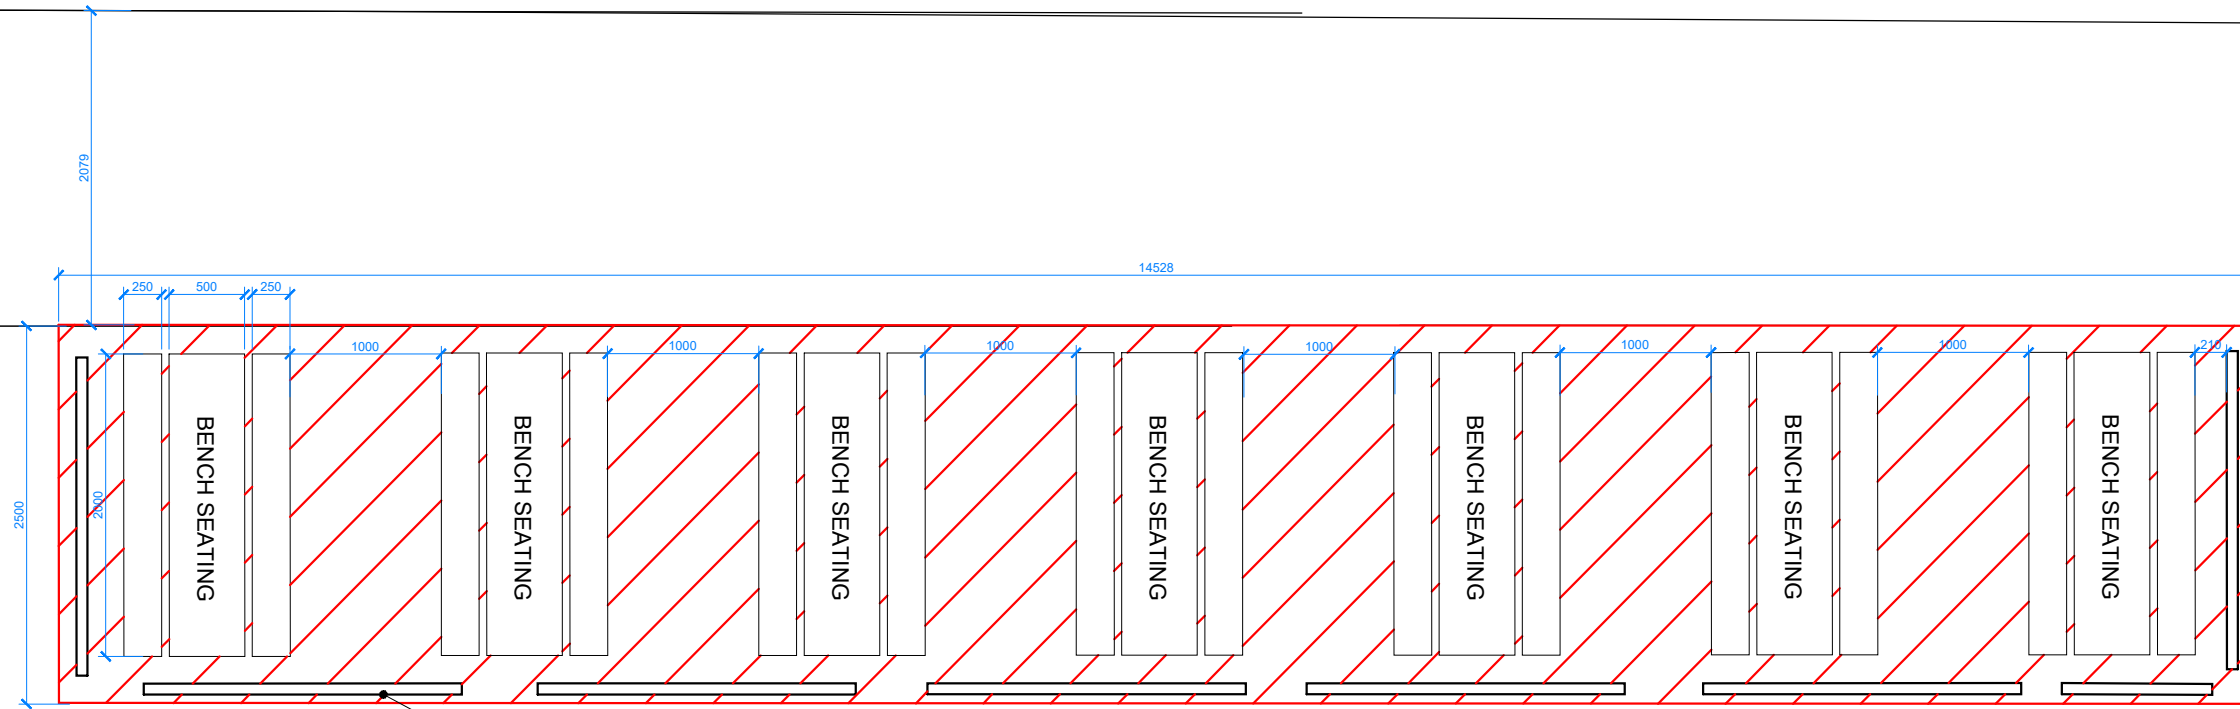

EARLHAM STREET

rev	date	amendment
1	31.08.20	FOR INFORMATION

Monmouth Planning Ltd
38a Monmouth Street
London
WC2H 9EP
T: 020 7042 0410
E: info@monmouthplanning.co.uk

job title
KERB
SEVEN DIALS MARKET

drawing title
SEATING LAYOUT
EARLHAM STREET

status	INFORMATION	drawing no.	revision
scale	1:50 @A3 1:25 @A1	008	/
job no.	A511		

