



EXISTING BLOCK PLAN

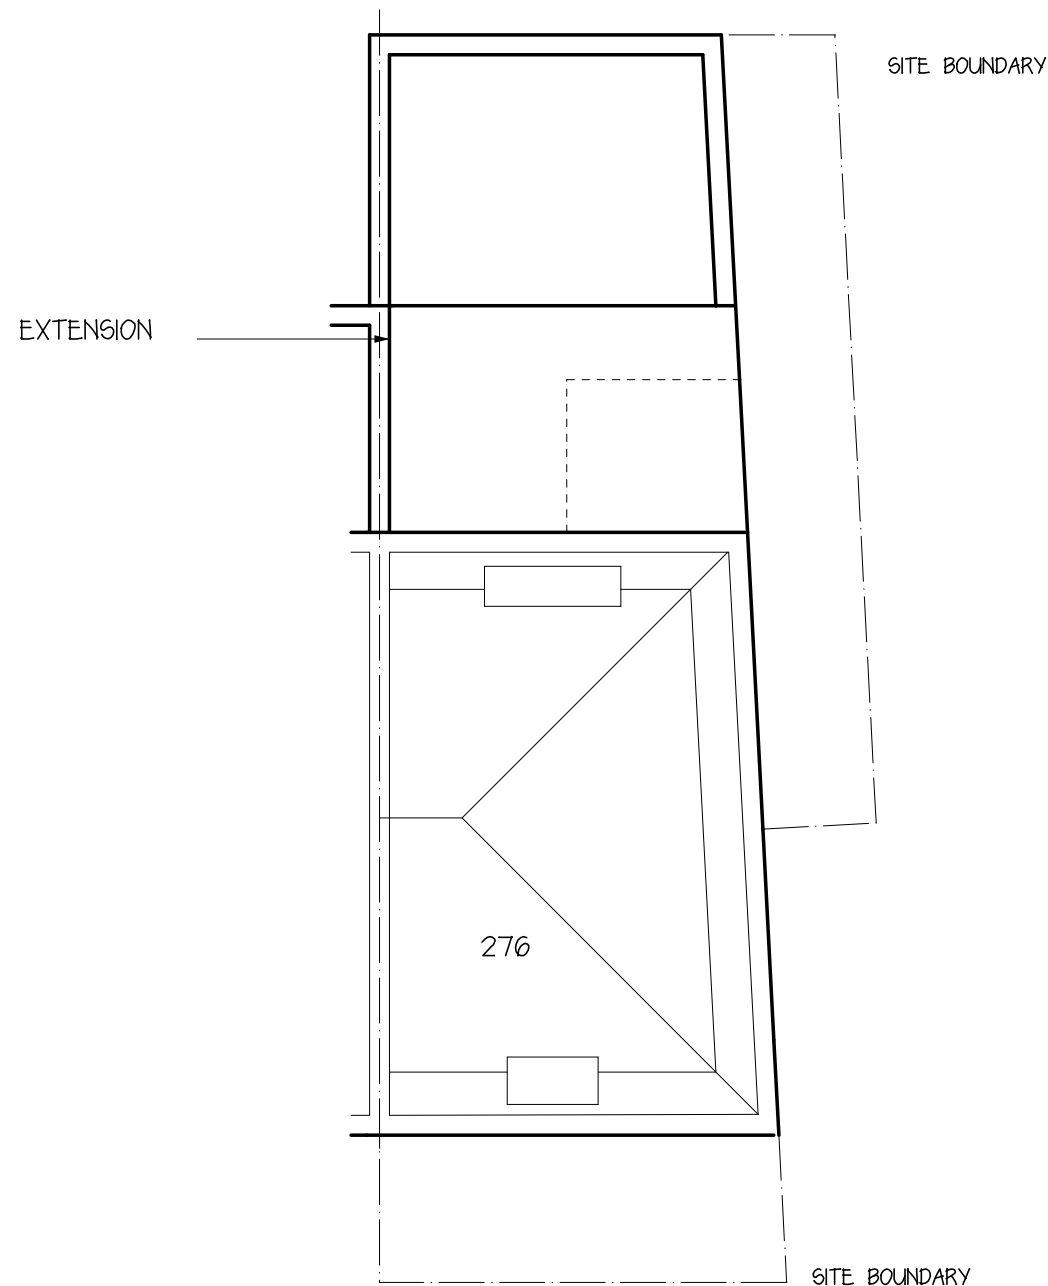

PROPOSED BLOCK PLAN

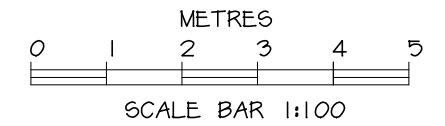

DRAFT PLANS SUBJECT TO
PLANNING & BUILDING
REGULATIONS APPROVAL
AND ALL OTHER STATUTORY
AGREEMENTS
I.E ALL PARTY WALL AND
BUILD OVER AGREEMENTS

CHURLEY & ASSOCIATES
Building Surveyors

*Party Wall Surveyors, Property Consultants
Architectural Design and Development Consultants*
716 EASTERN AVENUE, NEWBURY PARK, ILFORD, ESSEX IG2 6PE.
TEL. 020 8518 5100 FAX. 020 8518 4480
churleysurveys@aol.com

CLIENT
Mr Bacha

TITLE
Existing & Proposed Block Plan
276 Grays Inn Road
London WC1X 8EB

DRAWING No. B9820/4 SCALE 1:100 On A3

DATE AUG 2020 BY TF

REVISION

© THIS DRAWING IS COPYRIGHT AND THE PROPERTY OF
CHURLEY & ASSOCIATES. IT MAY NOT BE COPIED OR
DISCLOSED TO ANY THIRD PARTY FOR ANY PURPOSE EXCEPT
AS AUTHORISED IN WRITING BY CHURLEY & ASSOCIATES.