


A PRE COMPLETION SOUND TEST IS TO BE CARRIED OUT BY AN APPROVED ACOUSTIC CONSULTANT AND A REPORT IS TO BE PRODUCED AND FORWARDED TO BUILDING CONTROL TO SATISFY PART E OF THE BUILDING REGULATIONS

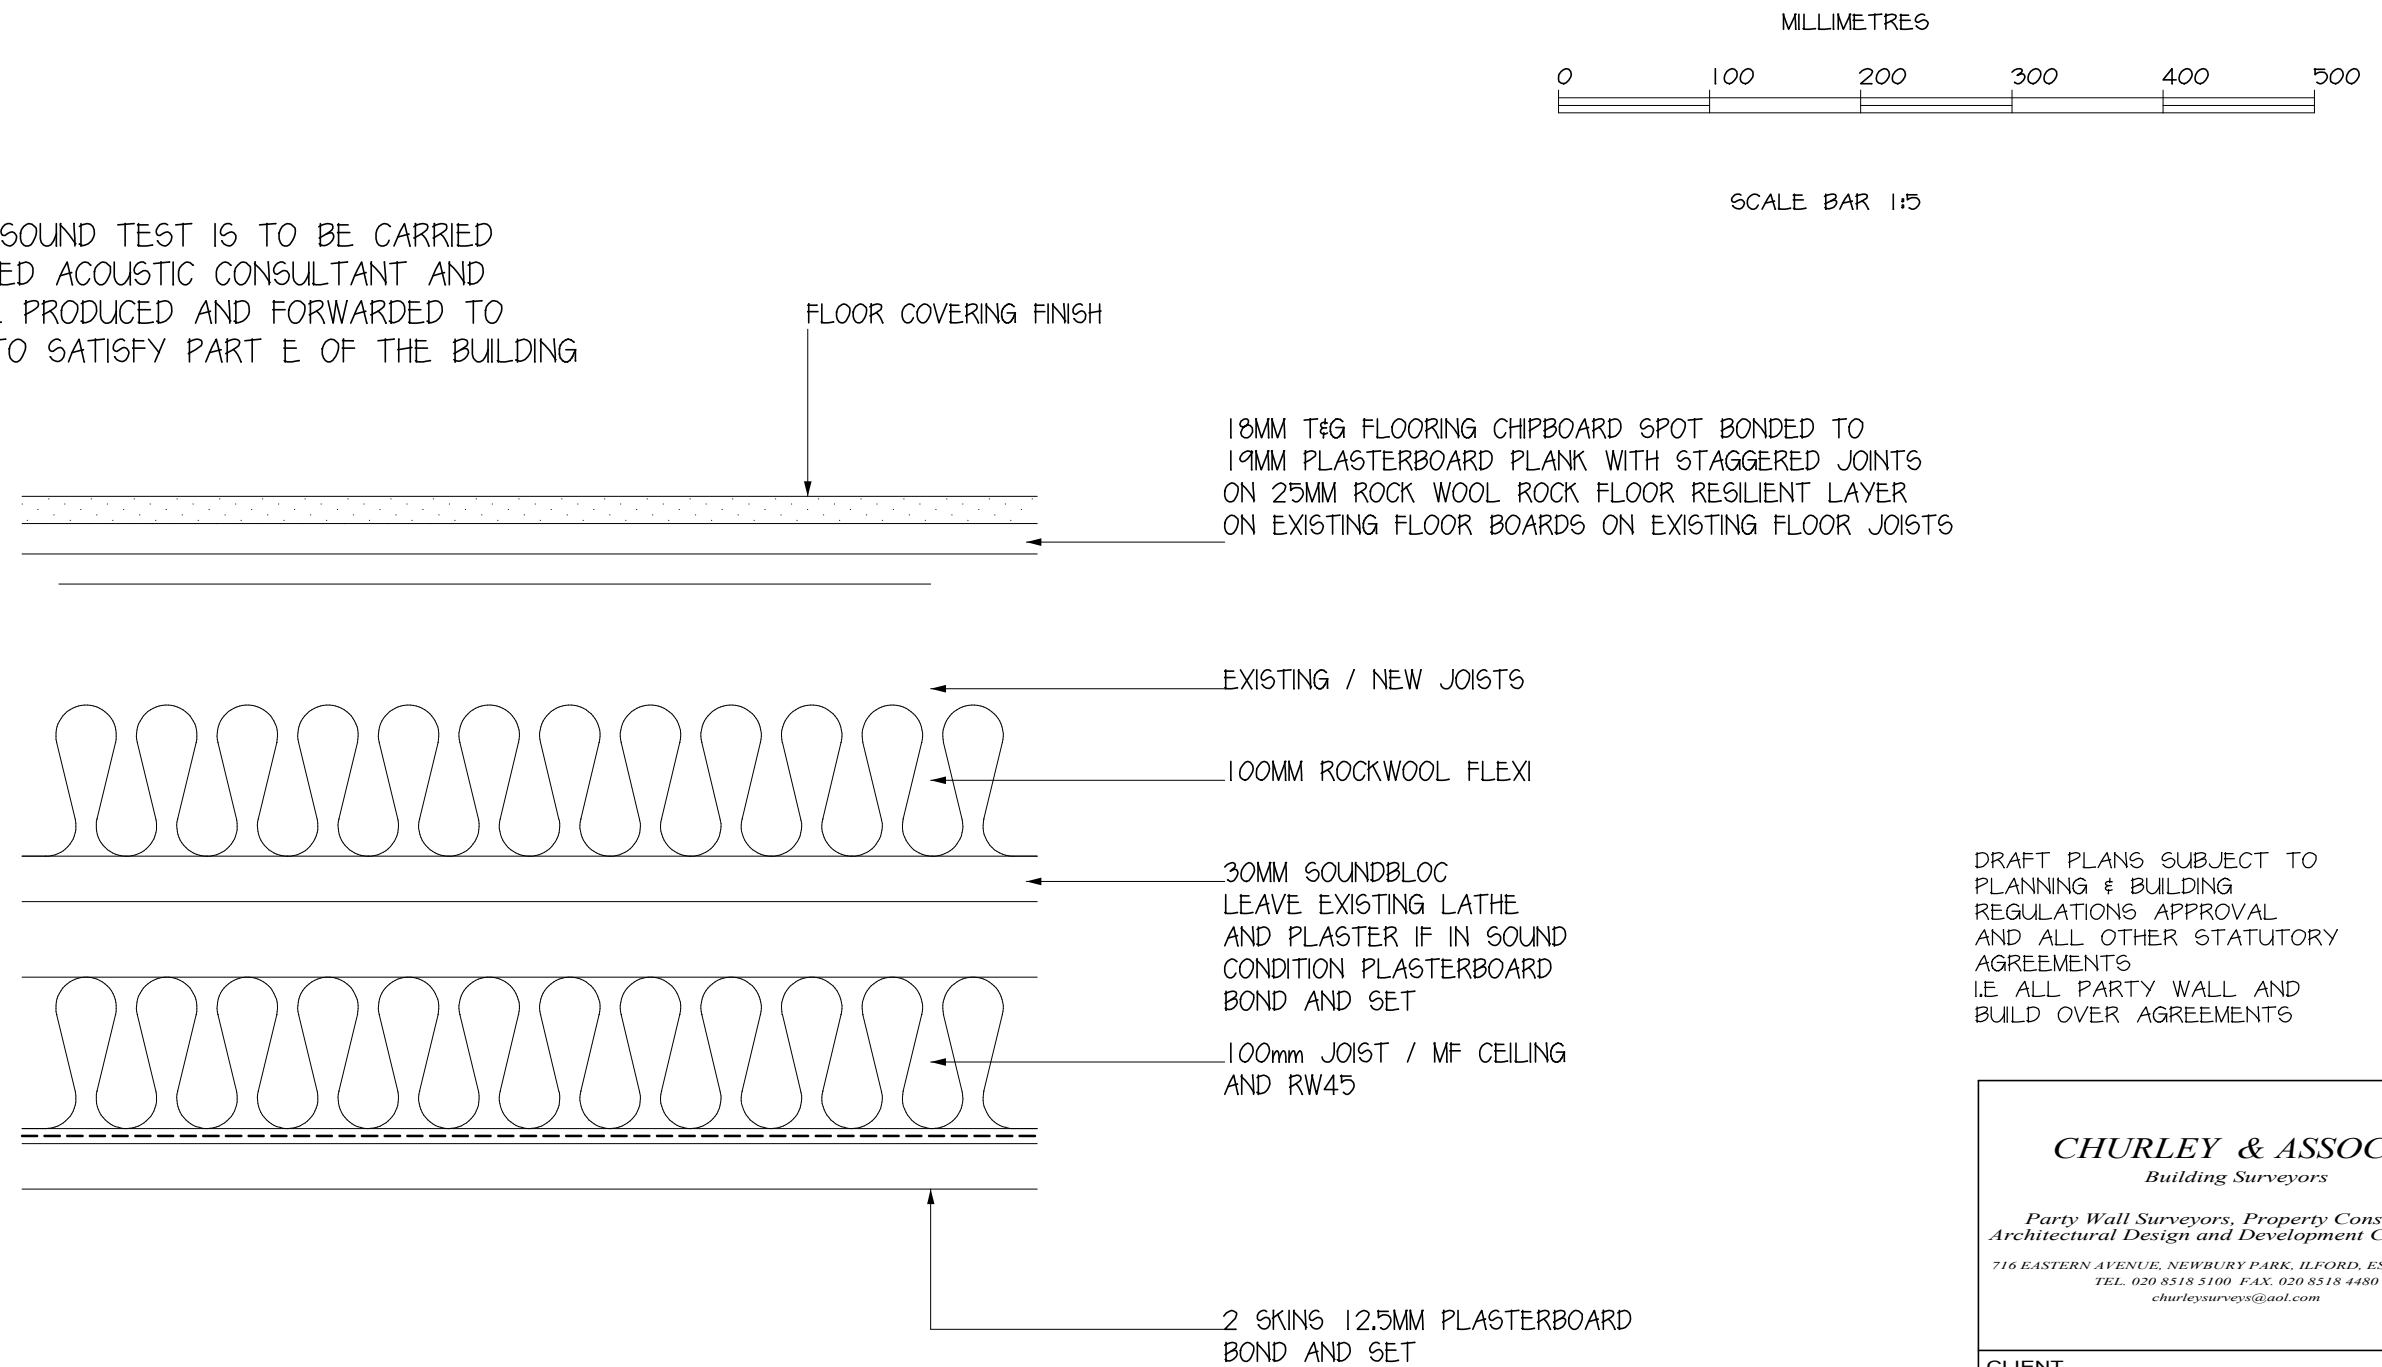

TYPICAL SECTION THROUGH COMPARTMENT FLOOR

DRAFT PLANS SUBJECT TO PLANNING & BUILDING REGULATIONS APPROVAL AND ALL OTHER STATUTORY AGREEMENTS
I.E ALL PARTY WALL AND BUILD OVER AGREEMENTS

CHURLEY & ASSOCIATES <i>Building Surveyors</i> <i>Party Wall Surveyors, Property Consultants</i> <i>Architectural Design and Development Consultants</i> <small>716 EASTERN AVENUE, NEWBURY PARK, ILFORD, ESSEX IG2 6PE. TEL. 020 8518 5100 FAX. 020 8518 4480 churleysurveys@aol.com</small>	
CLIENT Mr Bacha	
TITLE Sound Insulation Detail 276 Grays Inn Road London WC1X 8EB	
DRAWING No. B9820/9	SCALE 1:5 On A3
DATE AUG 2020	BY TF
REVISION	
© THIS DRAWING IS COPYRIGHT AND THE PROPERTY OF CHURLEY & ASSOCIATES. IT MAY NOT BE COPIED OR DISCLOSED TO ANY THIRD PARTY FOR ANY PURPOSE EXCEPT AS AUTHORISED IN WRITING BY CHURLEY & ASSOCIATES.	