
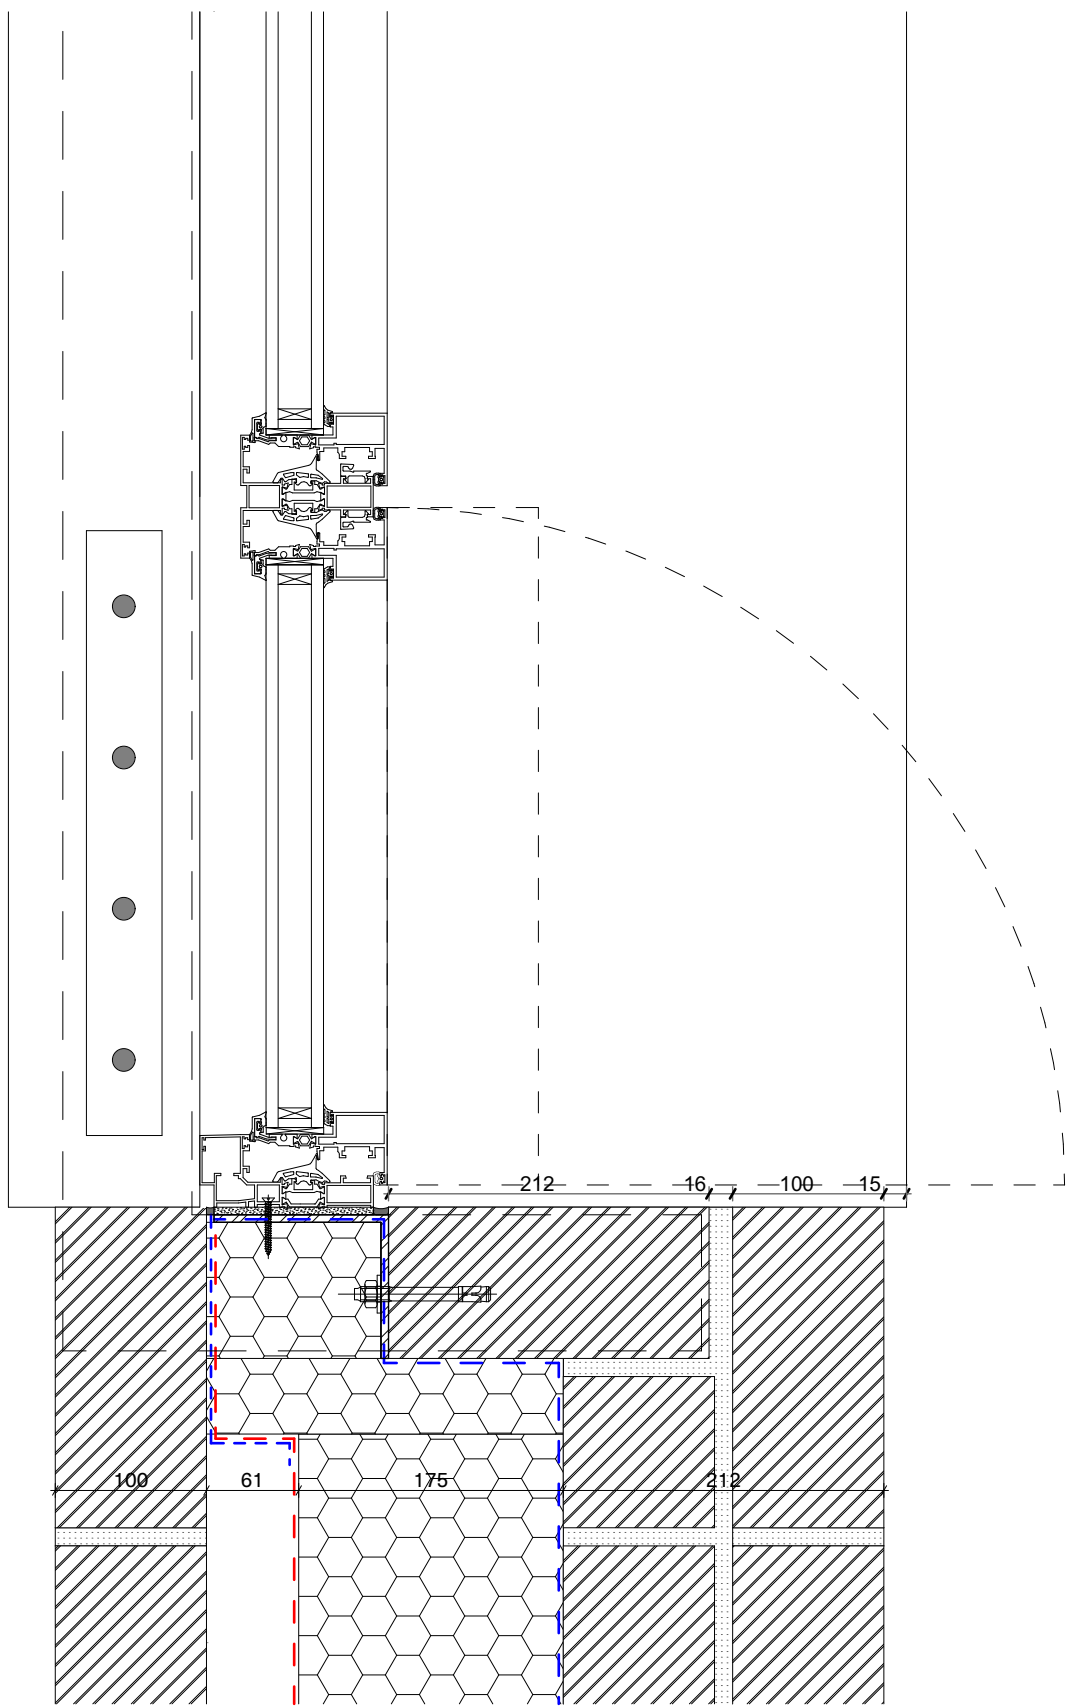
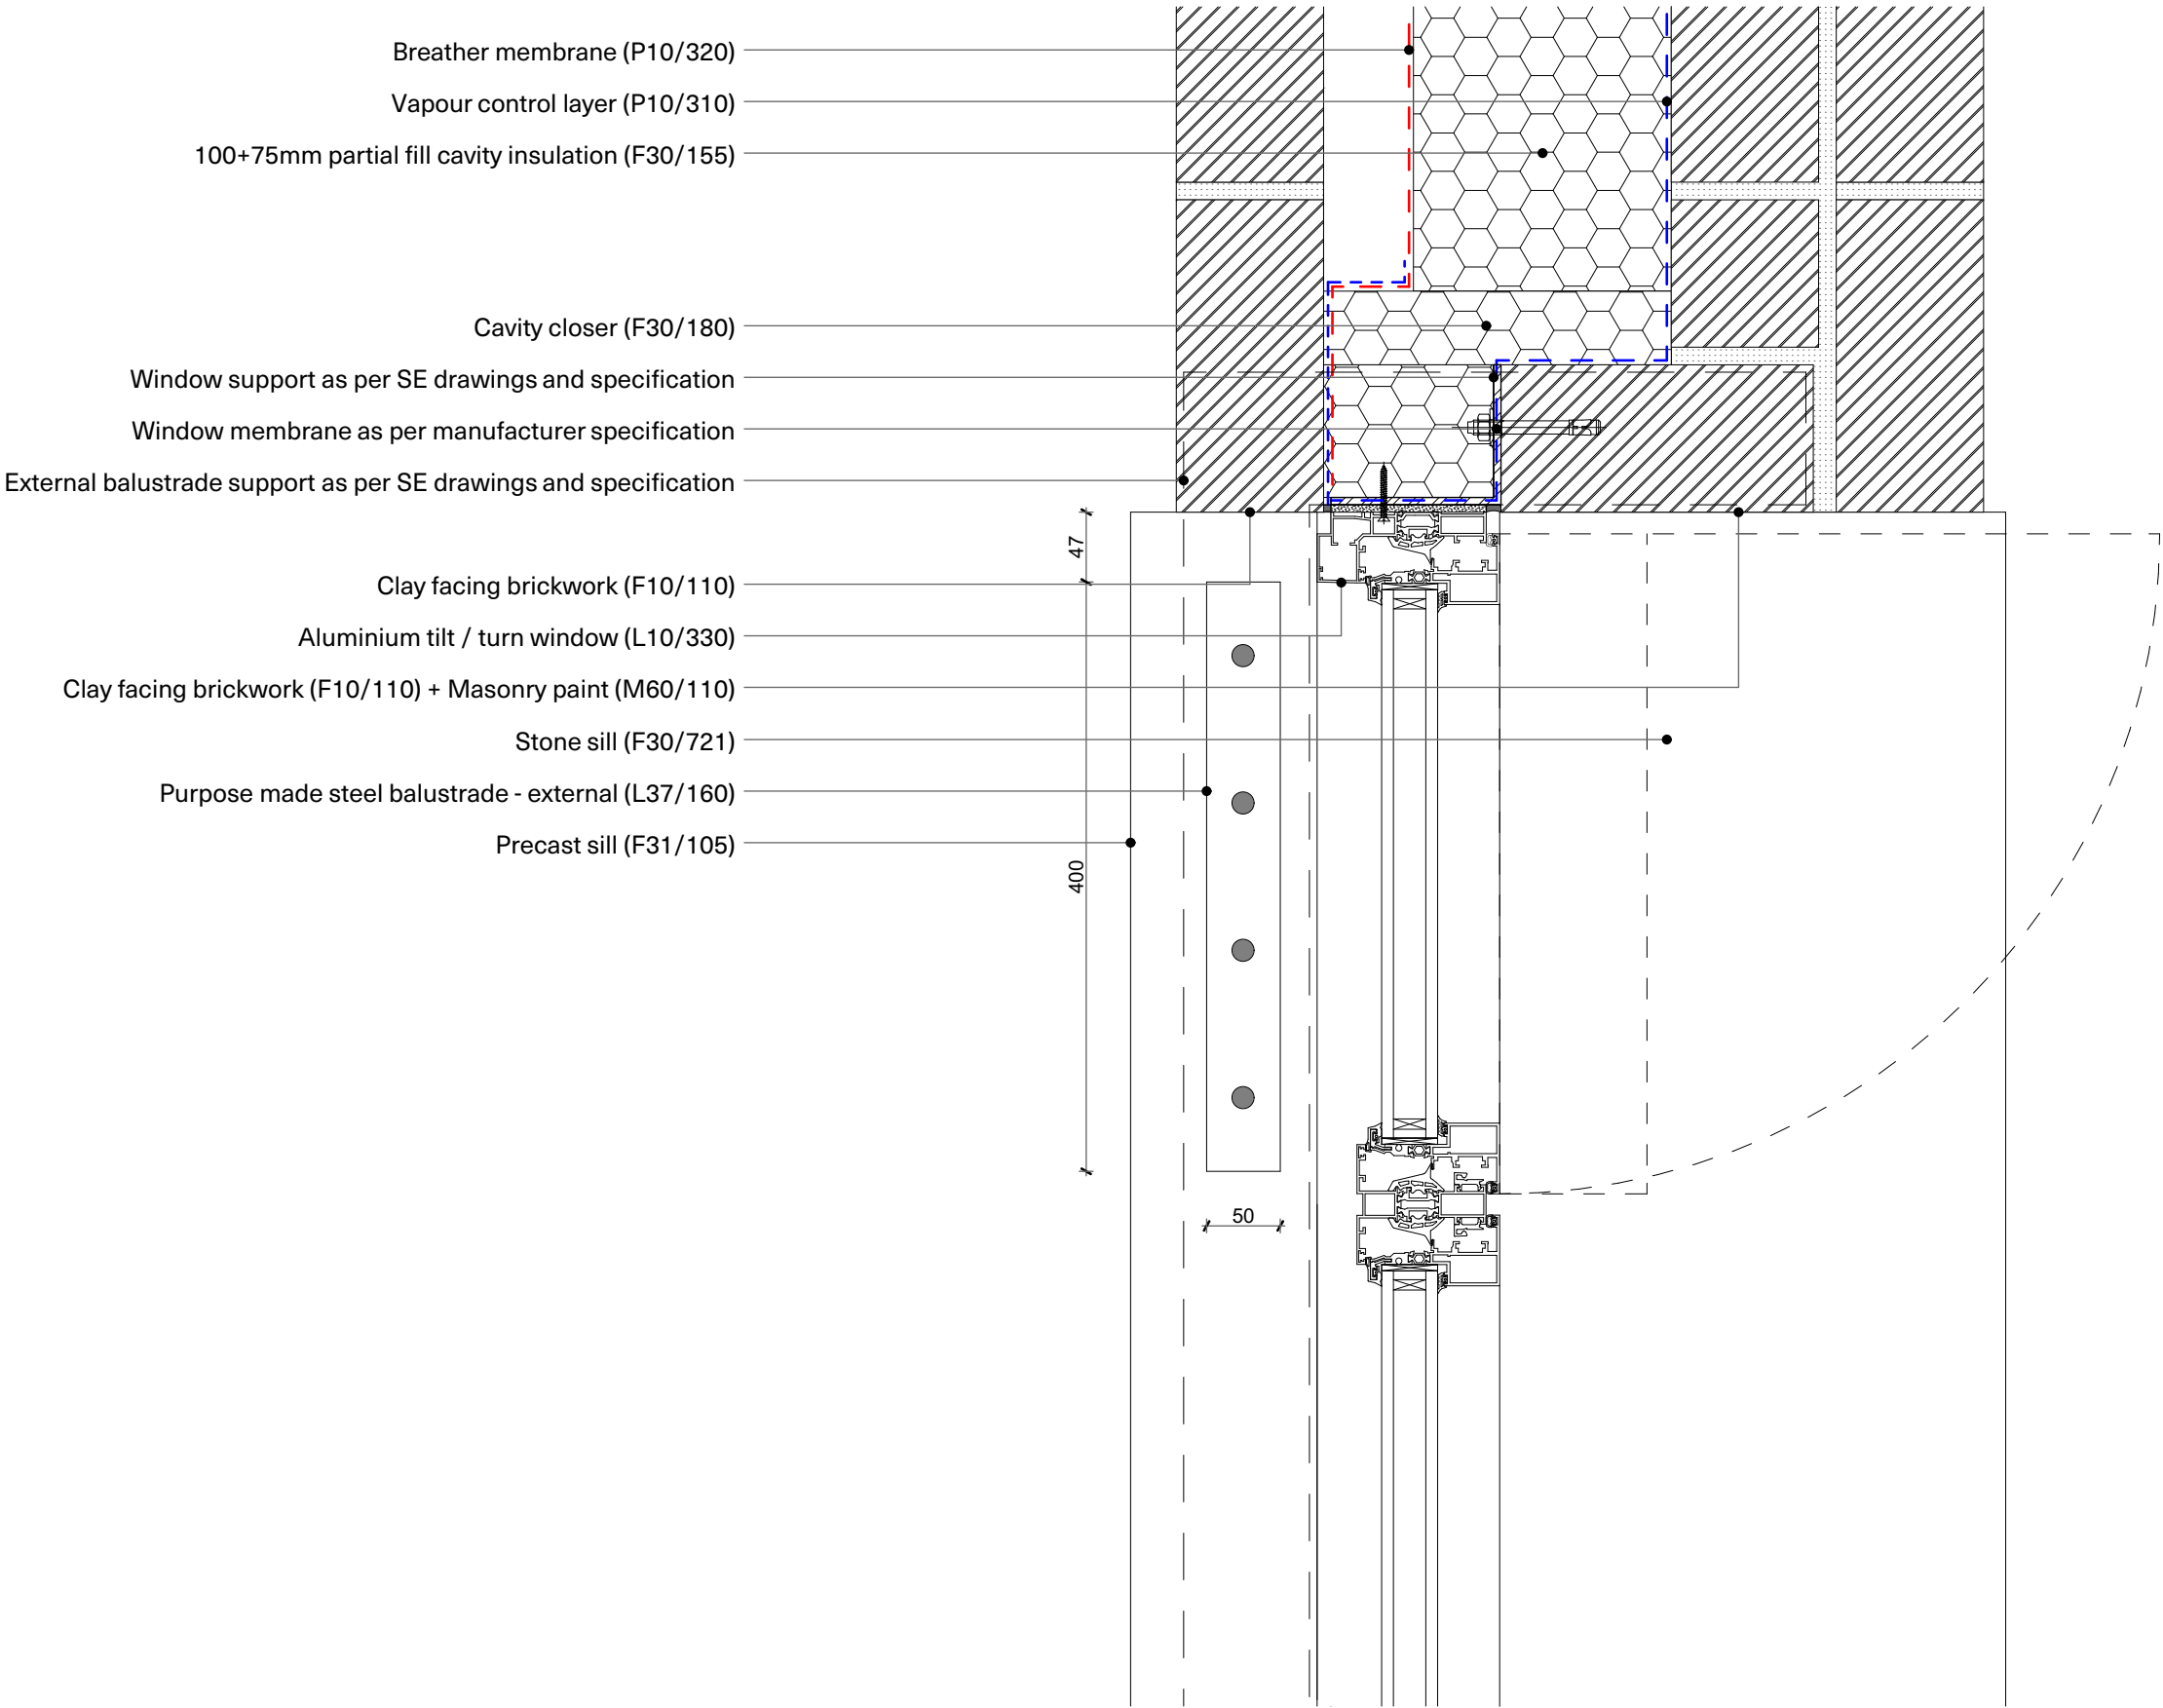


Do not scale from this drawing. Verify all dimensions on site. Drawing should be read in conjunction with Information from all other design consultants and contractors. All drawings in digital format are for reference only, paper copies are available on request.

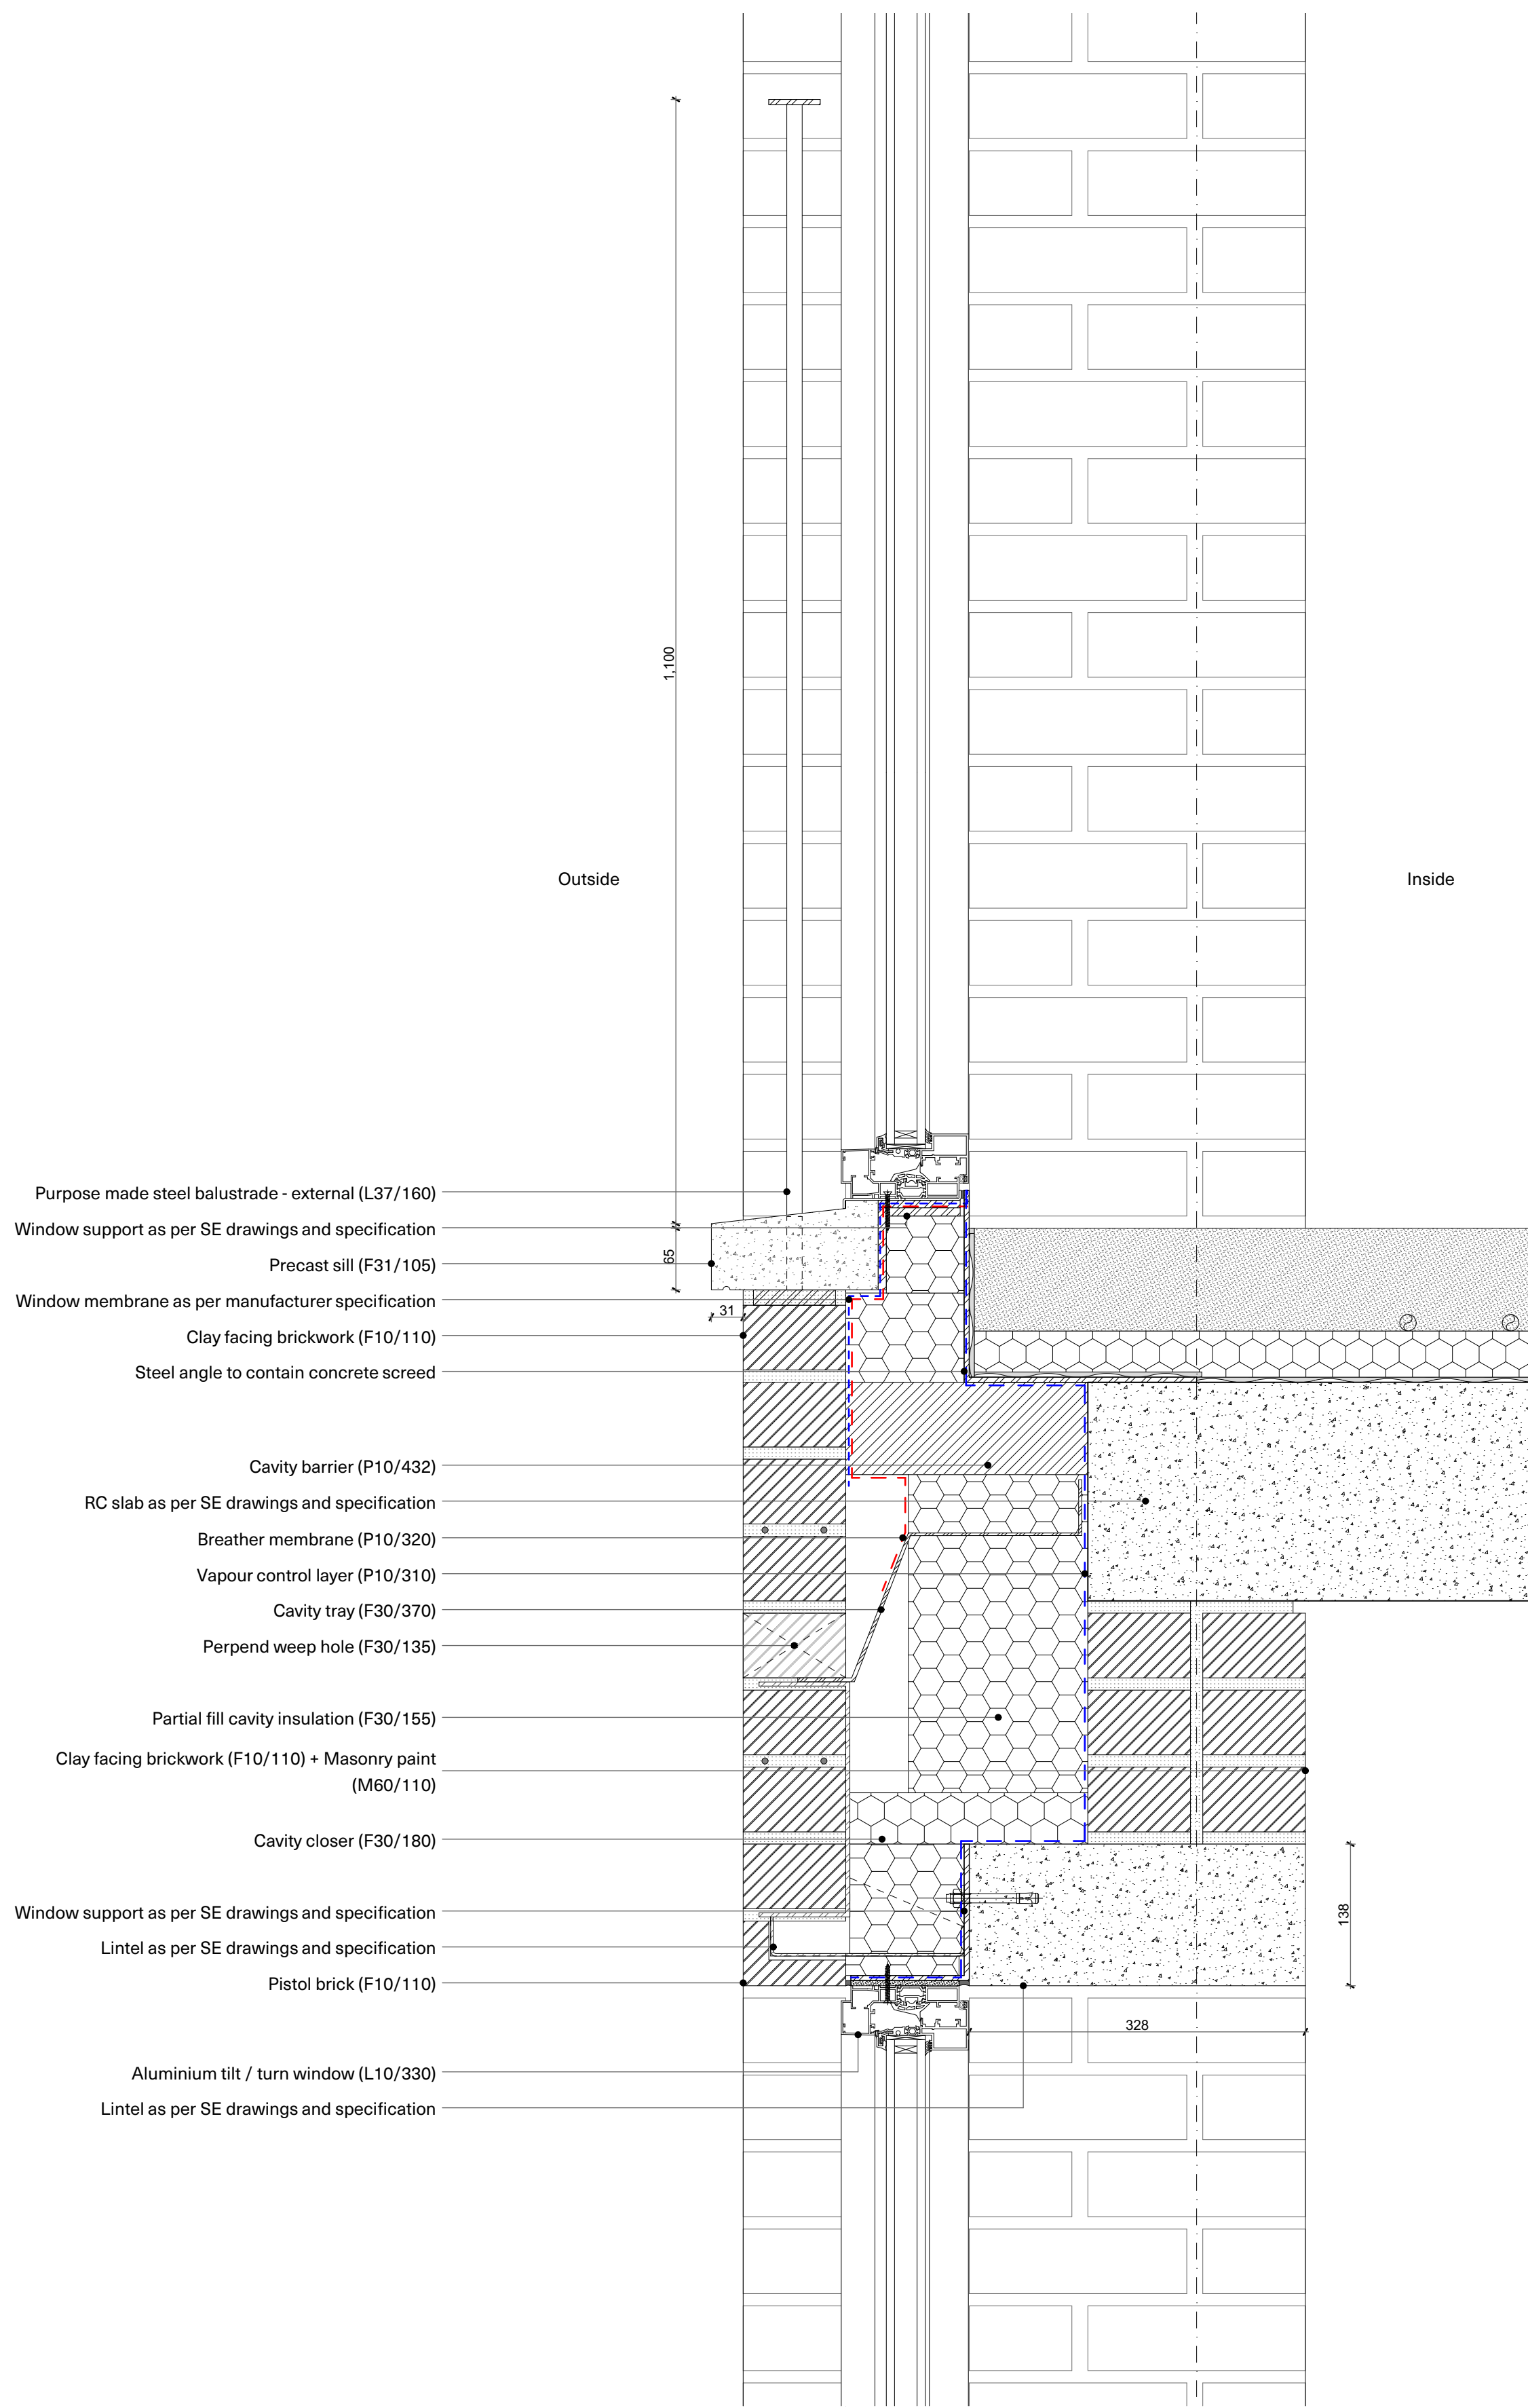

Rev	Issued For:	Drawn by:	Date:
00	Tender	AKA	12/07/20

ADAM KHAN ARCHITECTS

45 Vyner Street, London E2 9DQ
020 7403 9897 www.adamkhan.co.uk

Client
Gausen, De Botton

Project
060_Glenilla Road

Location
Belsize Park, Camden

Drawing Title
Window with Balustrade Detail

Scale
1:10 @ A3 / 1:5 @ A1

Drawing Number

060 A402