




Do not scale from this drawing. Verify all dimensions on site. Drawing should be read in conjunction with Information from all other design consultants and contractors. All drawings in digital format are for reference only, paper copies are available on request.

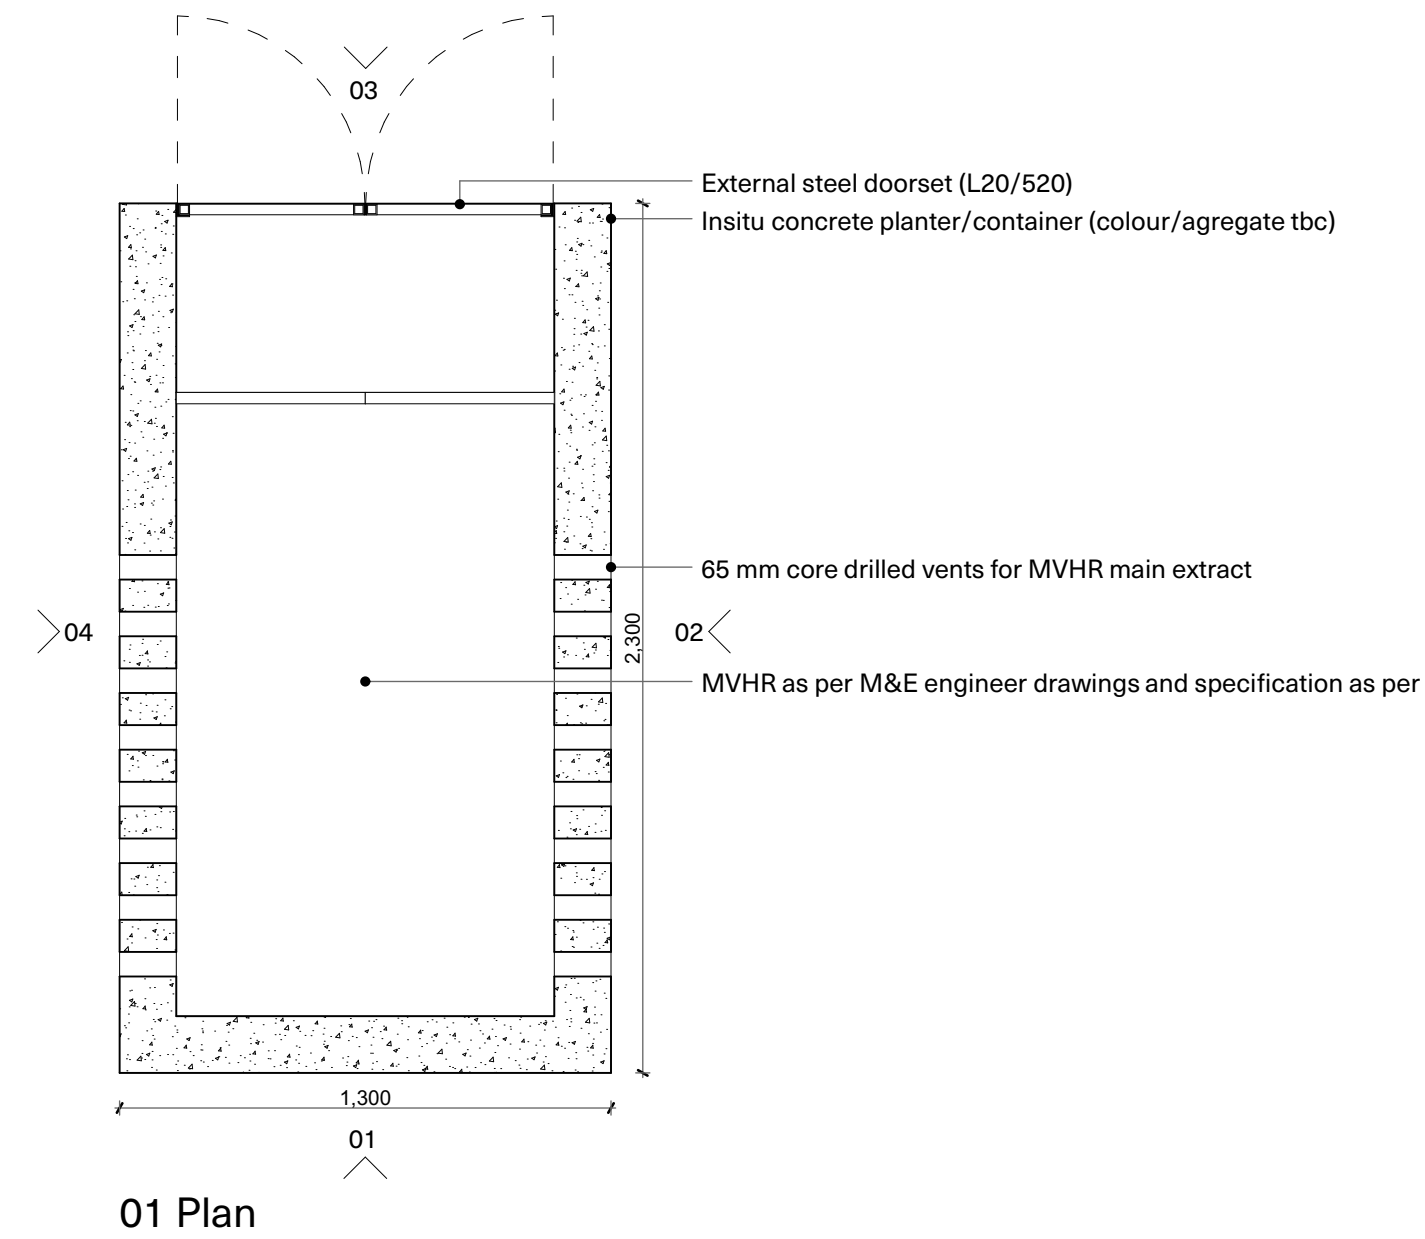


01 Plan

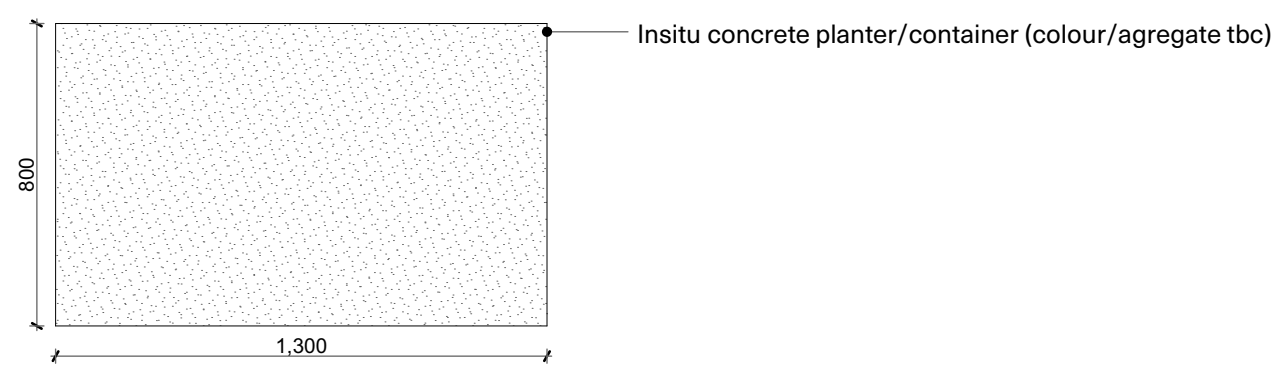


02 Elevation 01

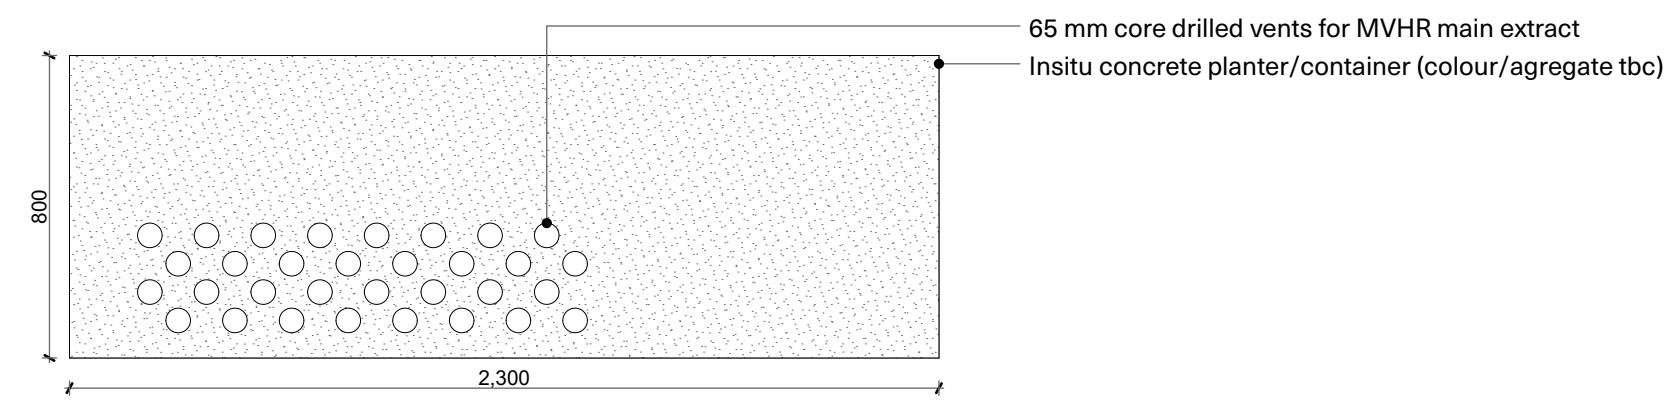


03 Elevation 02

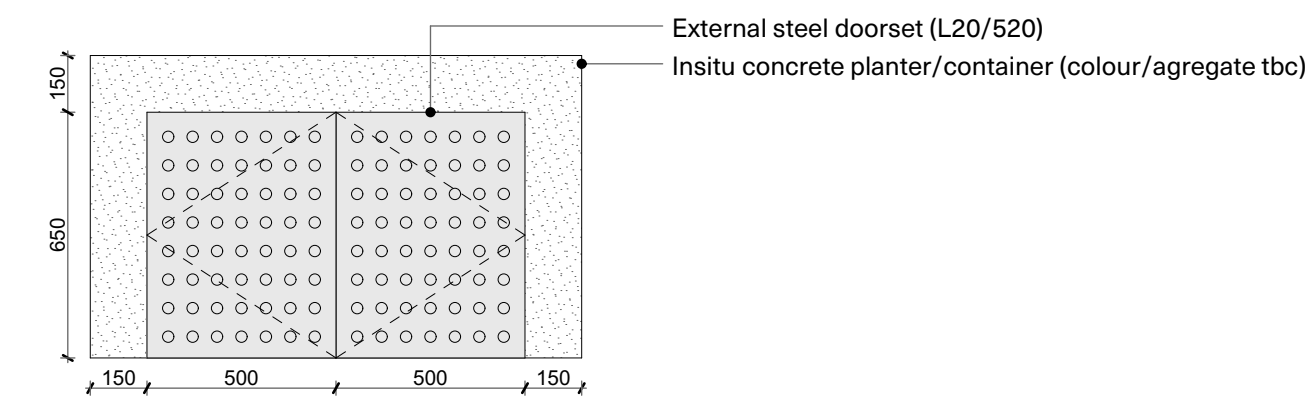

04 Elevation 03

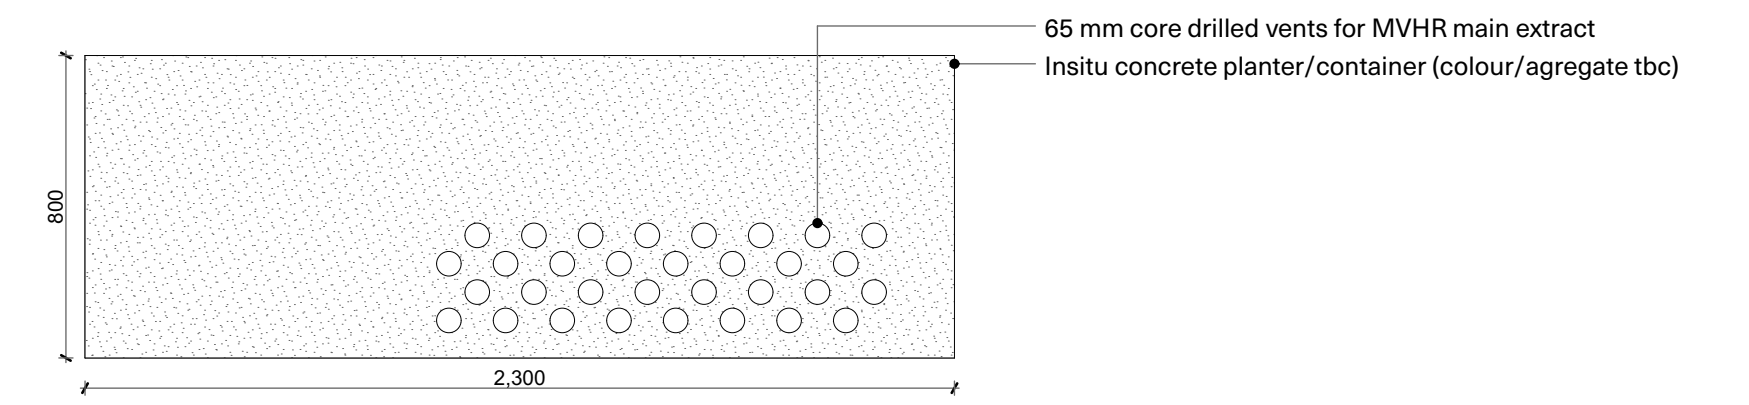

05 Elevation 04

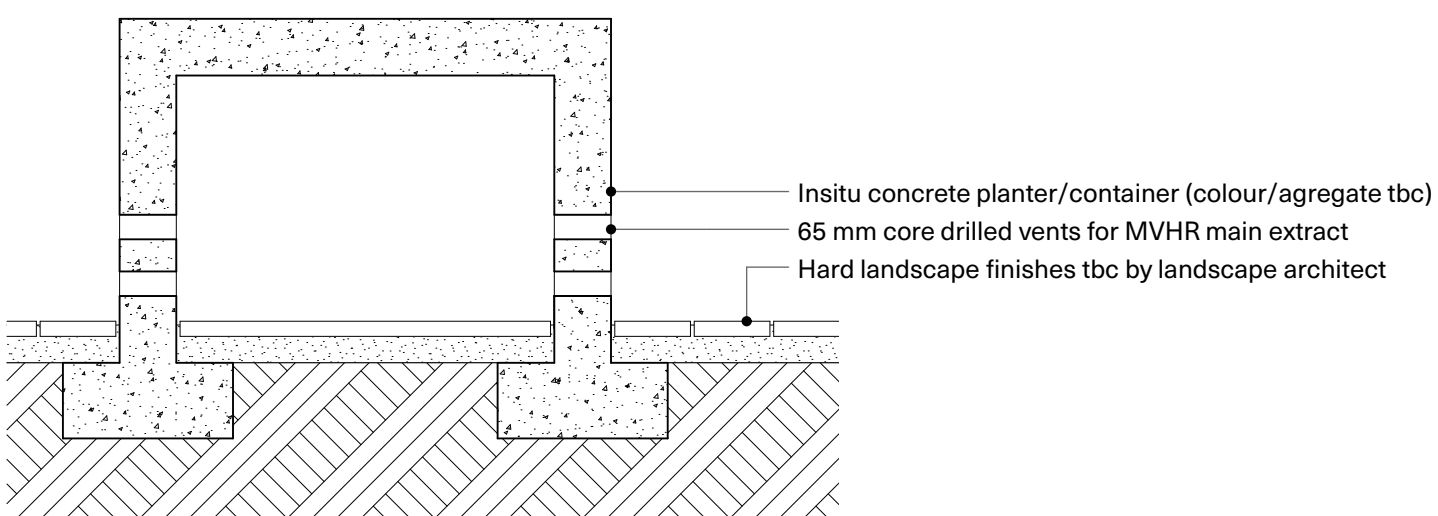

06 Cross section

Rev Issued For: Drawn by: Date:  
00 Tender AKA 12/07/20

**ADAM KHAN ARCHITECTS**

45 Wyner Street, London E2 9DQ  
020 7403 9897 www.adamkhan.co.uk

Client  
Gausen, De Botton

Project  
060\_Glenilla Road

Location  
Belsize Park, Camden

Drawing Title  
Front Garden Divider / MVHR Extract

Scale  
1:20 @ A1 / 1:40 @ A1

Drawing Number  
060\_C601