
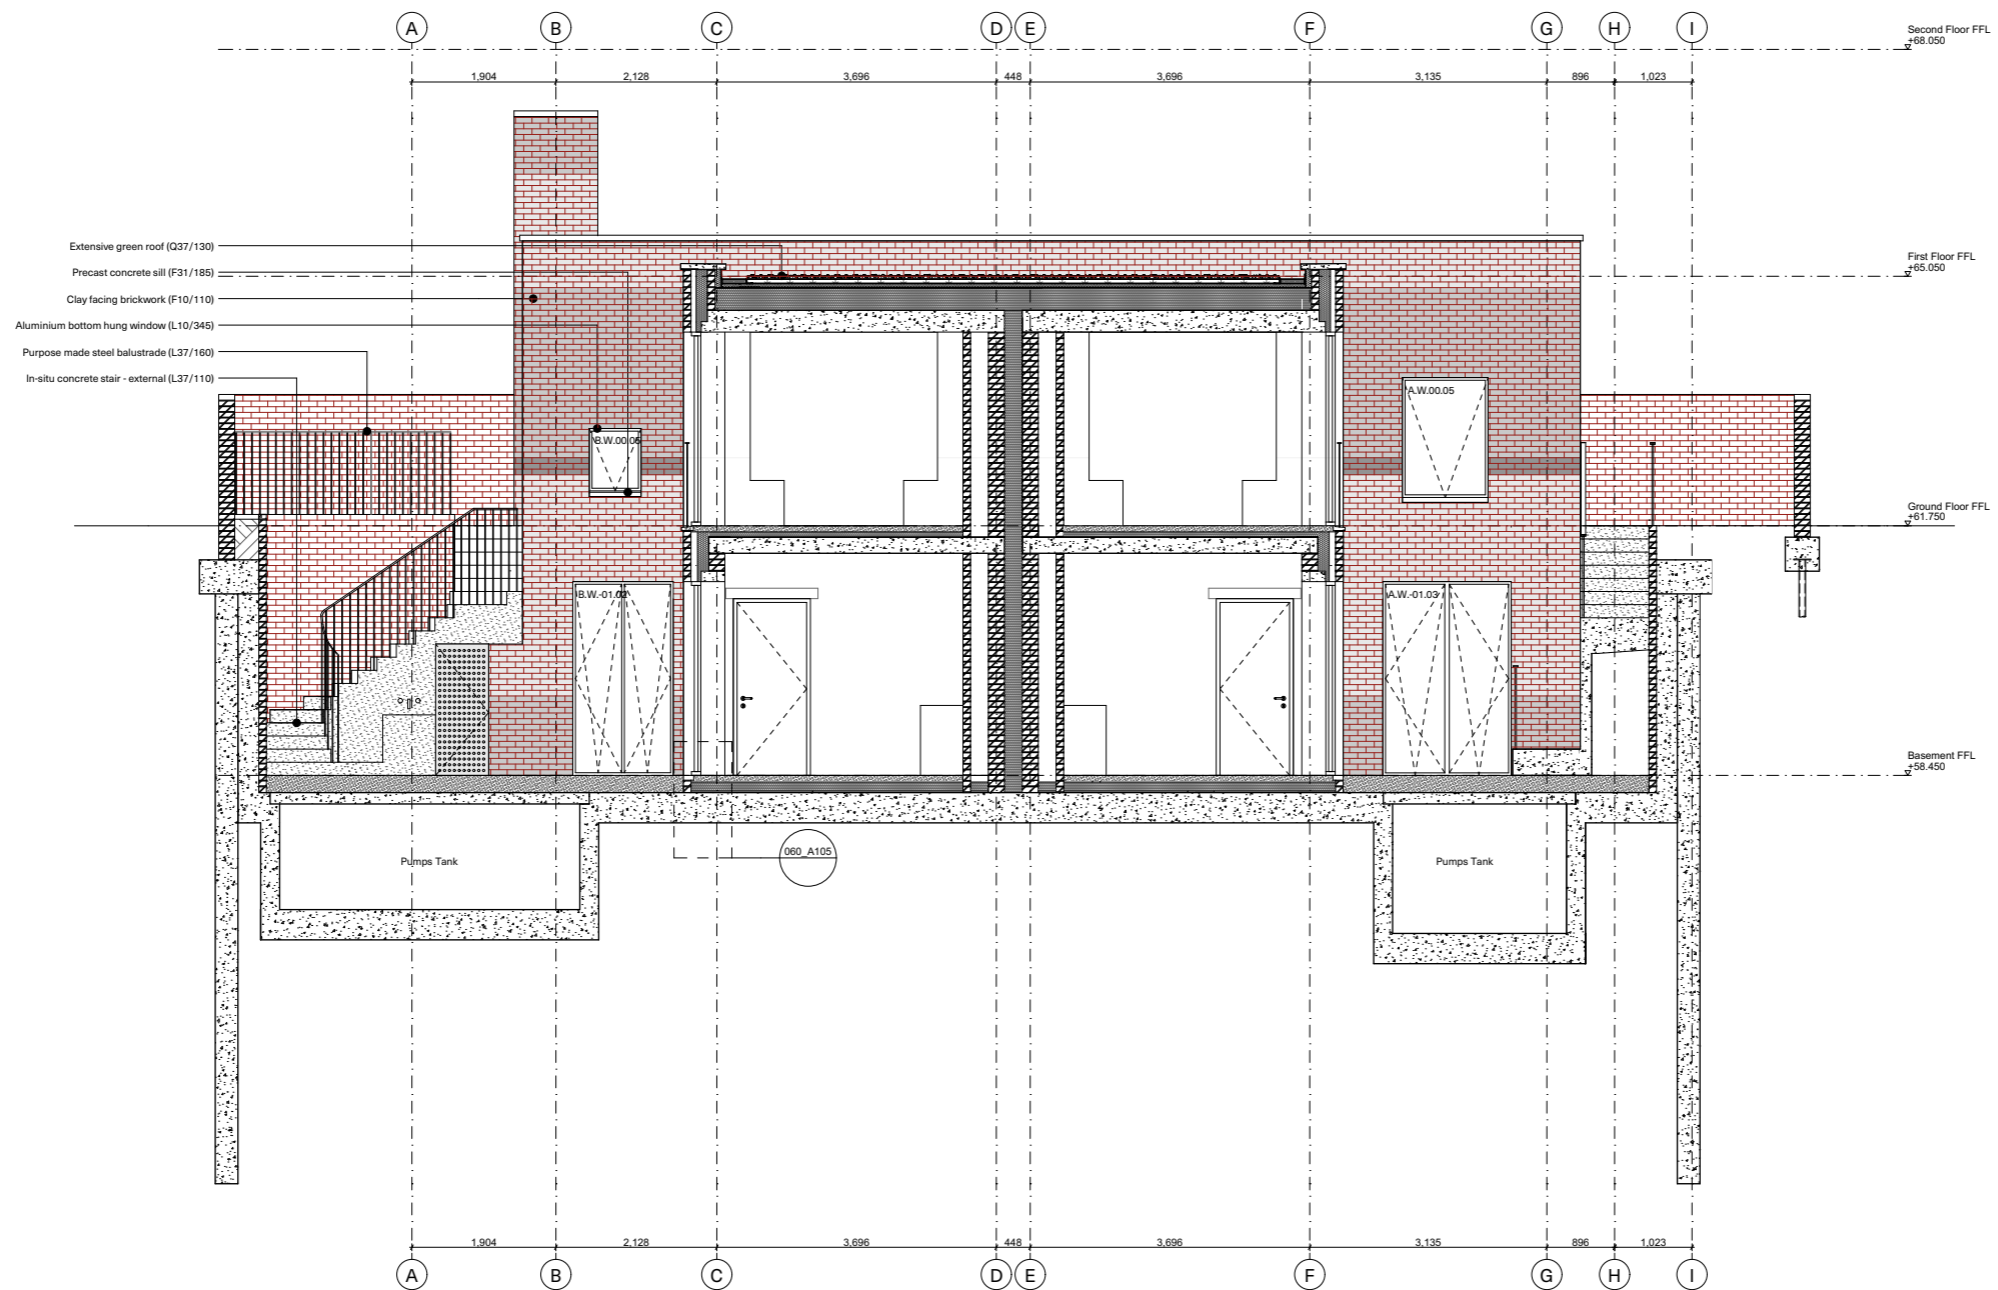
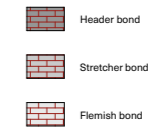


Do not scale from this drawing. Verify all dimensions on site. Drawing should be read in conjunction with Information from all other design consultants and contractors. All drawings in digital format are for reference only, paper copies are available on request.

Key:

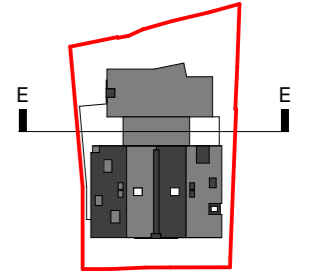

Rev 10 Issued For: Tender Drawn by: AKA Date: 12/07/20

**ADAM KHAN ARCHITECTS**

45 Vyner Street, London E2 9DQ  
020 7403 9897 www.adamkhan.co.uk

Client: Gausen, De Botton

Project: 060\_Glenilla Road

Location: Belsize Park, Camden

Drawing Title: Section EE

Scale: 1:100 @ A3 / 1:50 @ A1

Drawing Number:

060 L204 Rev 10