
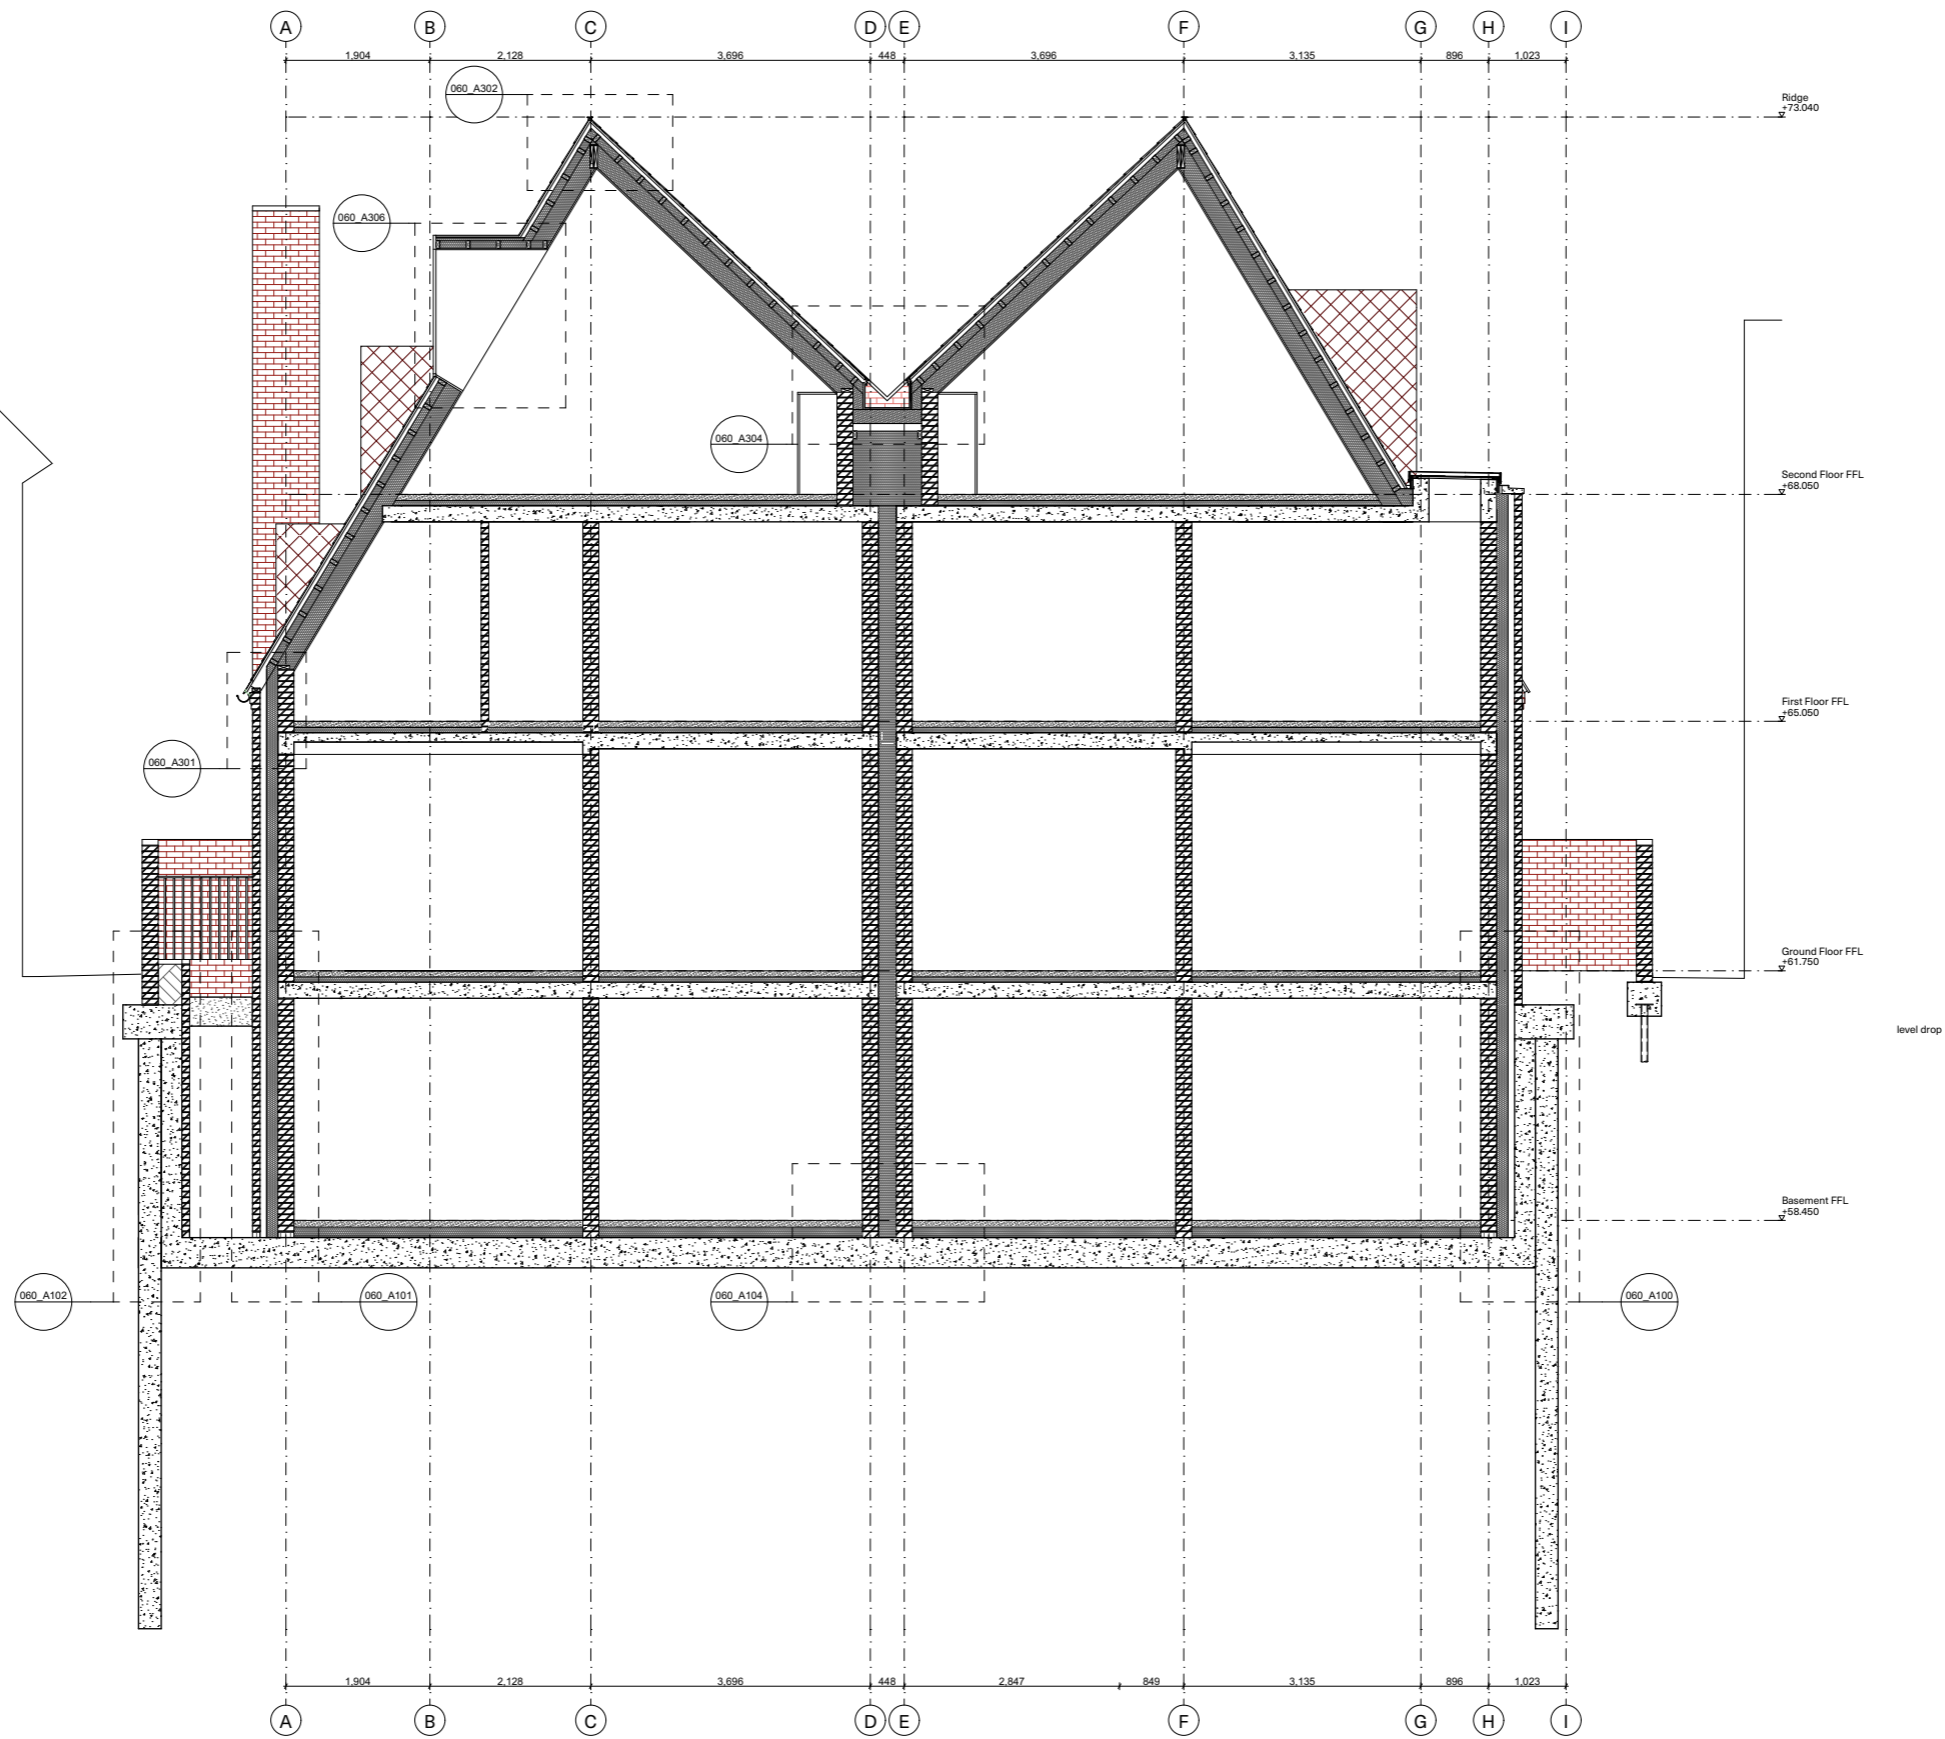


Do not scale from this drawing. Verify all dimensions on site. Drawing should be read in conjunction with Information from all other design consultants and contractors. All drawings in digital format are for reference only, paper copies are available on request.

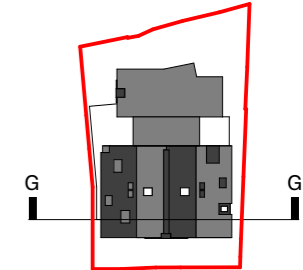

Rev	Issued For:	Drawn by:	Date:
10	Tender	AKA	12/07/20

**ADAM KHAN ARCHITECTS**

45 Vyner Street, London E2 9DQ  
020 7403 9897 www.adamkhan.co.uk

Client  
Gausen, De Botton

Project  
060\_Glenilla Road

Location  
Belsize Park, Camden

Drawing Title  
Section GG

Scale  
1:100 @ A3 / 1:50 @ A1

Drawing Number

**060 L206 Rev 10**