


Notes:

The original of this drawing was produced in colour - a monochrome copy should not be relied upon.

Do not scale from this drawing.


Tree locations were plotted from existing site plans.

Trees on and adjacent to this site are located within the Fitzjohns and Netherhall Conservation Area. All surveyed trees are included. It is therefore necessary to inform the local planning authority before conducting pruning works that affect these trees. Full planning permission supersedes this protection in relation to the development.

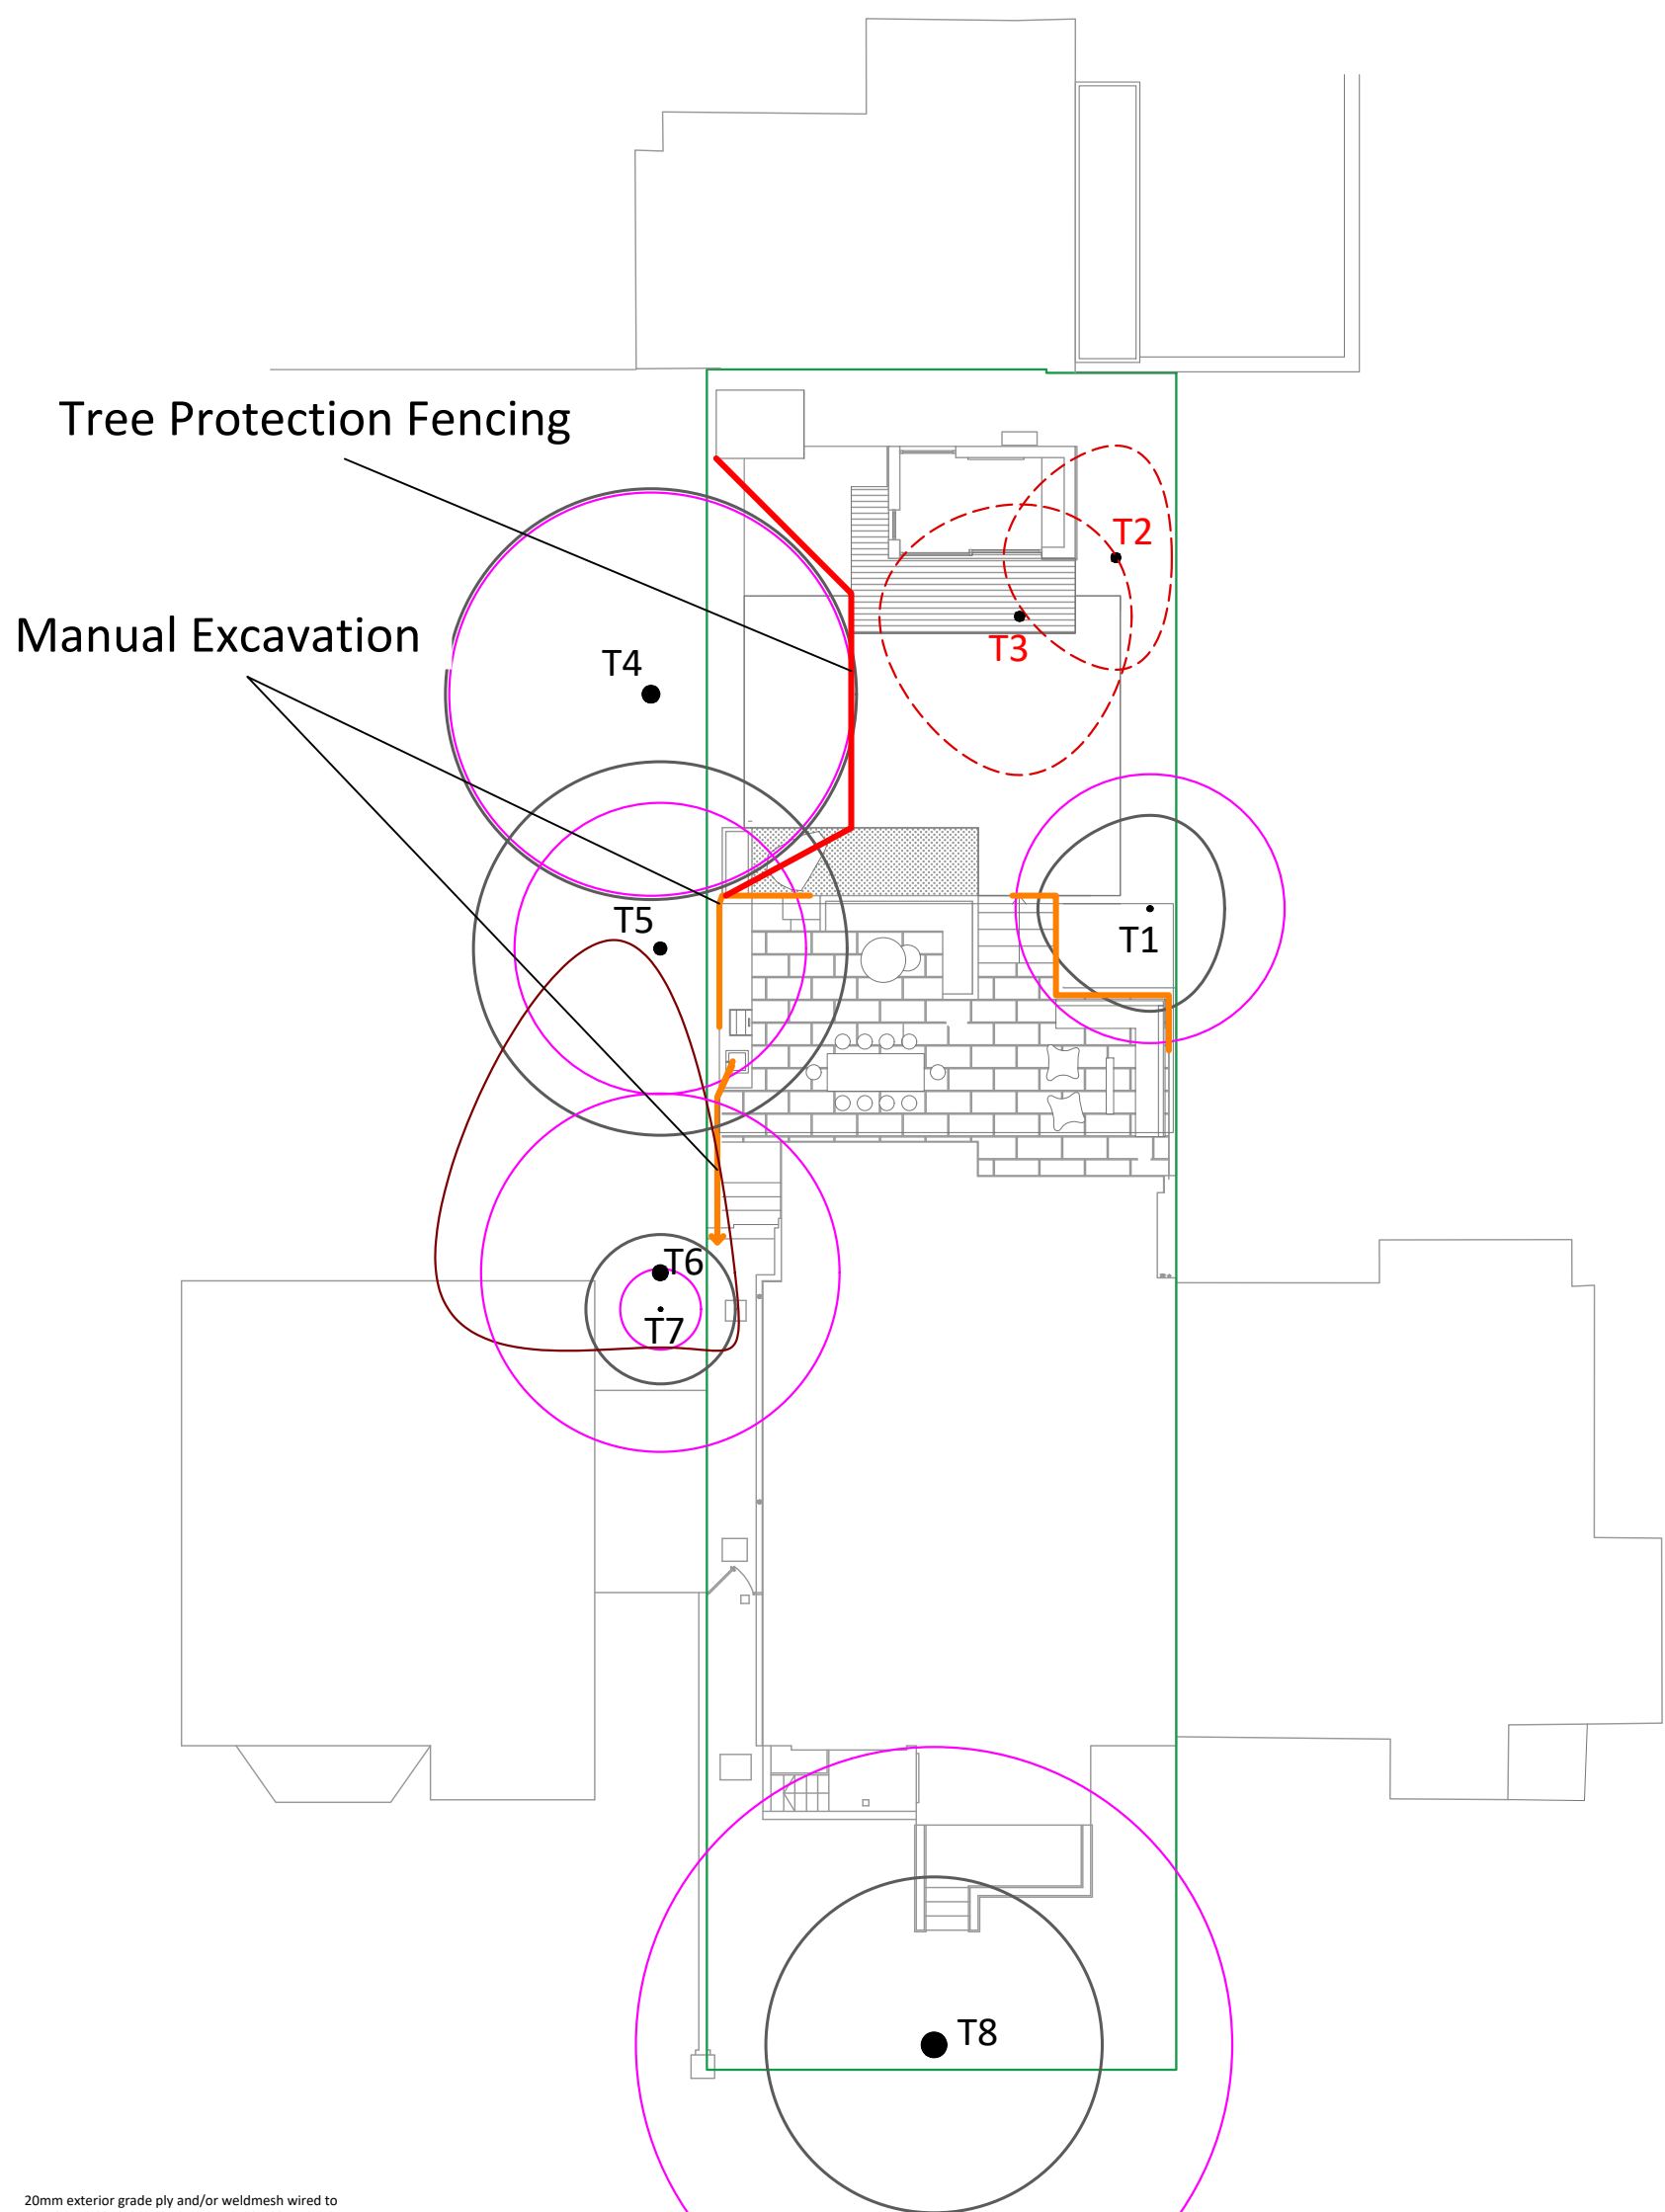


Tree Protection Fencing

Manual Excavation

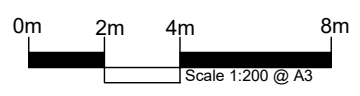

20mm exterior grade ply and/or weldmesh wired to uprights and horizontals. Wire twisted and secured on inside face of fencing to avoid easy dismantling

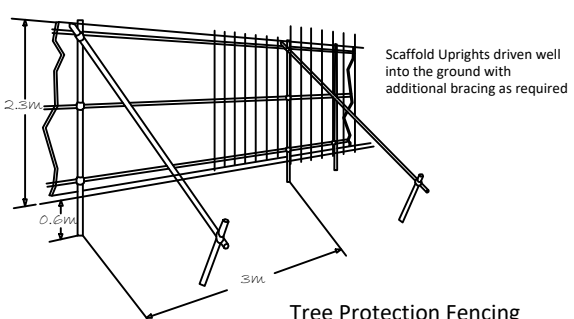

Tree Protection Fencing

MWA Key

- T4
- Tree No. & Stem Location
- Category 'C' Tree
- Category 'U' Tree
- Root Protection Area
- Tree Protection Fencing
- Manual Excavation
- Site Boundary

Tree Protection Fencing Locations

Tree No.	Minimum Distance
T5	5.5m from stem

Tree Works

Tree No.	Category	Species	Works and reason for works
T2	C	False acacia	Remove to facilitate new garden structure
T3	C	Cherry	Remove to facilitate new garden structure

Tree Categories

Trees have been assigned a category in accordance with Table 1 of BS 5837:2012 'Trees in Relation to Design, Demolition and Construction'. The category is shown by the colour of the canopy edge (and canopy hatch where present).

- Category 'A' - Tree of high quality and value - **Green**
- Category 'B' - Tree of moderate quality and value - **Blue**
- Category 'C' - Tree of low quality and value - **Grey**
- Category 'U' - Tree of significantly reduced potential - **Dark Red**