


Materials Key:

- Hard Paving (30sqm): Marshalls SYMPHONY® Tumbled 800 x 400 x 20mm or similar to be approved.
- Brick Kerb (11300m): Reclaimed brick from demolished walls reused or to match.
- Brick Wall to planter (7100m): Reclaimed brick from demolished walls reused or to match, 4 courses high.
- Astroturf (30 sqm): Specification TBC
- Aco Drain - Galvanised (100mm x 100mm, 150mm deep channel) at level threshold.
- BBQ TBC. Joinery to be designed to fit.

Notes:

- Existing heritage pavement to be carefully removed and stored.
- Levels of ground underneath modified to create level threshold. Garden to be leveled and compacted generally, enough excavation to allow the existing stones to be relaid at a lower level and to take new pavement on top which extends to the garden.
- Paving to fall away from building towards existing gully at end.
- Level threshold between all surfaces for DDA access.
- Aco Drain connected to existing corner gully.
- All other existing raised beds and paving to be removed.
- Sub-base details and design to be confirmed by Landscaper.
- All levels tbc by Civil Engineer.
- Planting tbc.

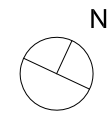


Project Name:
14 Endsleigh St

Drawing Title:
Proposed Landscape Layout SK-001.01


Scale: 1:50 @ A3	Revision: Tender/Planning
	Date: 19/08/20

Note: These drawings are for planning purposes only.

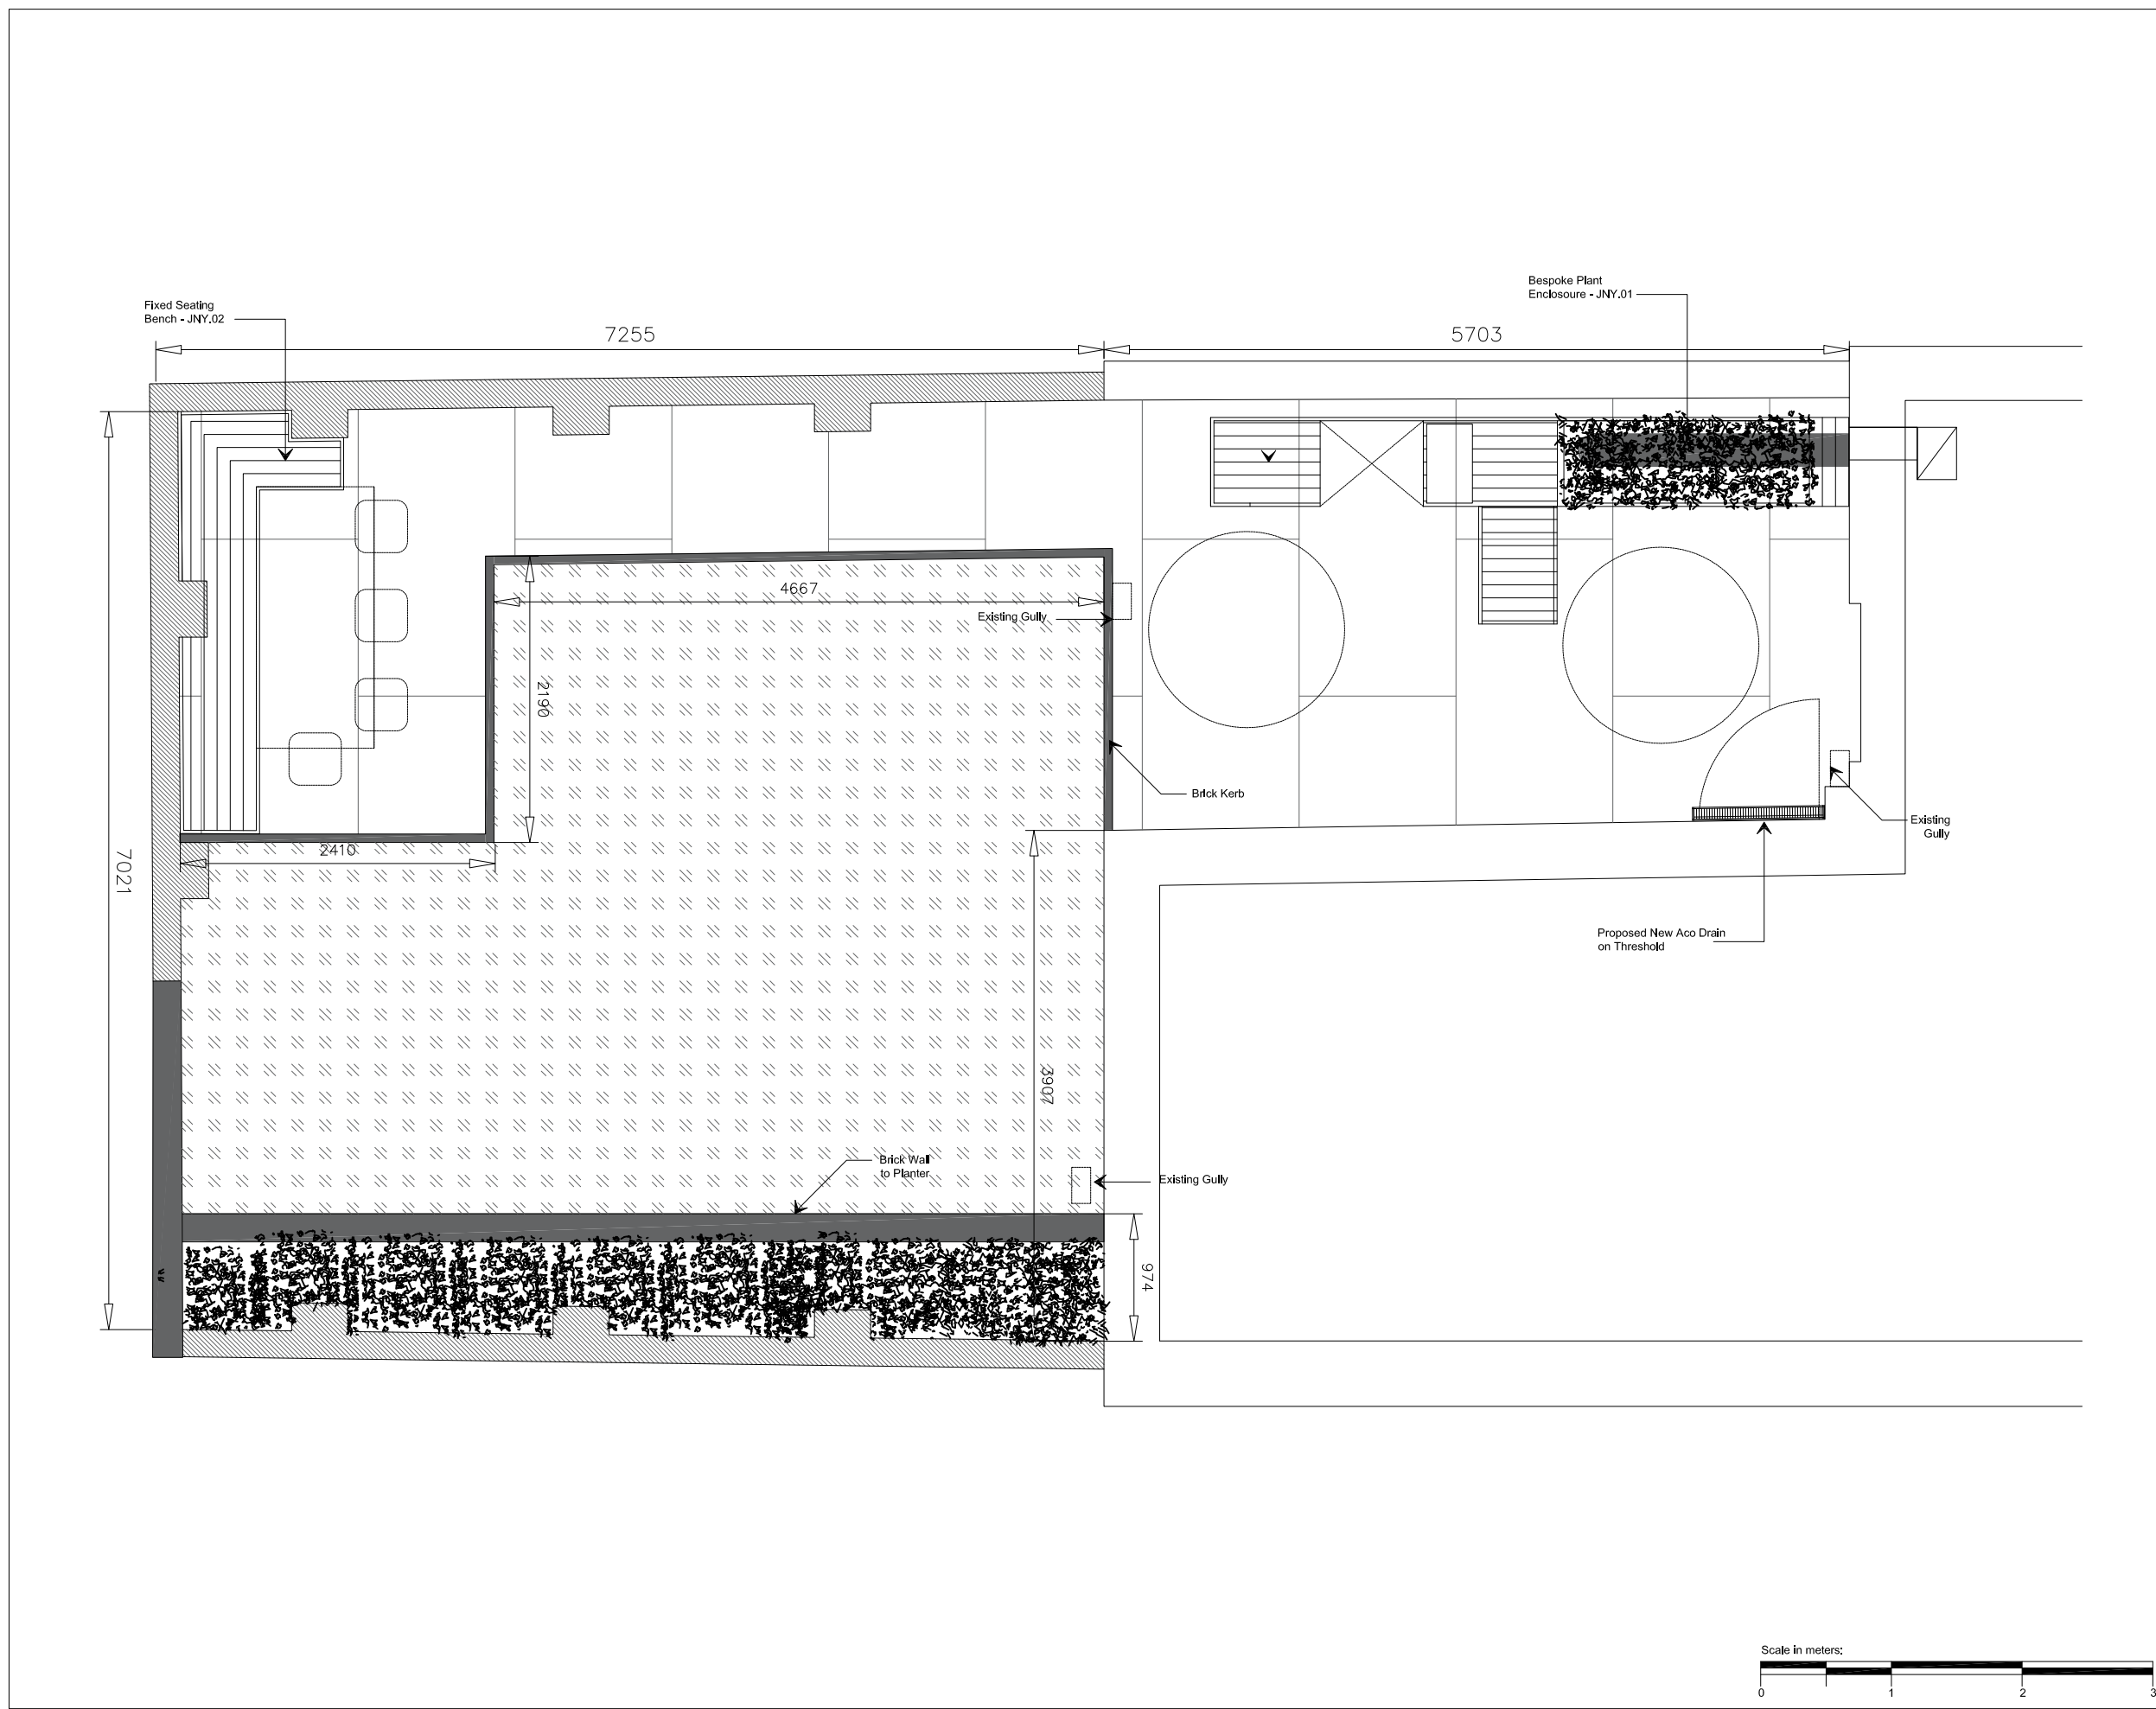


Notes:

Worktop to be level surface. Legs to be cut on site not shimmed.
 Joinery to be weatherproofed. Stain Finish to approved sample.

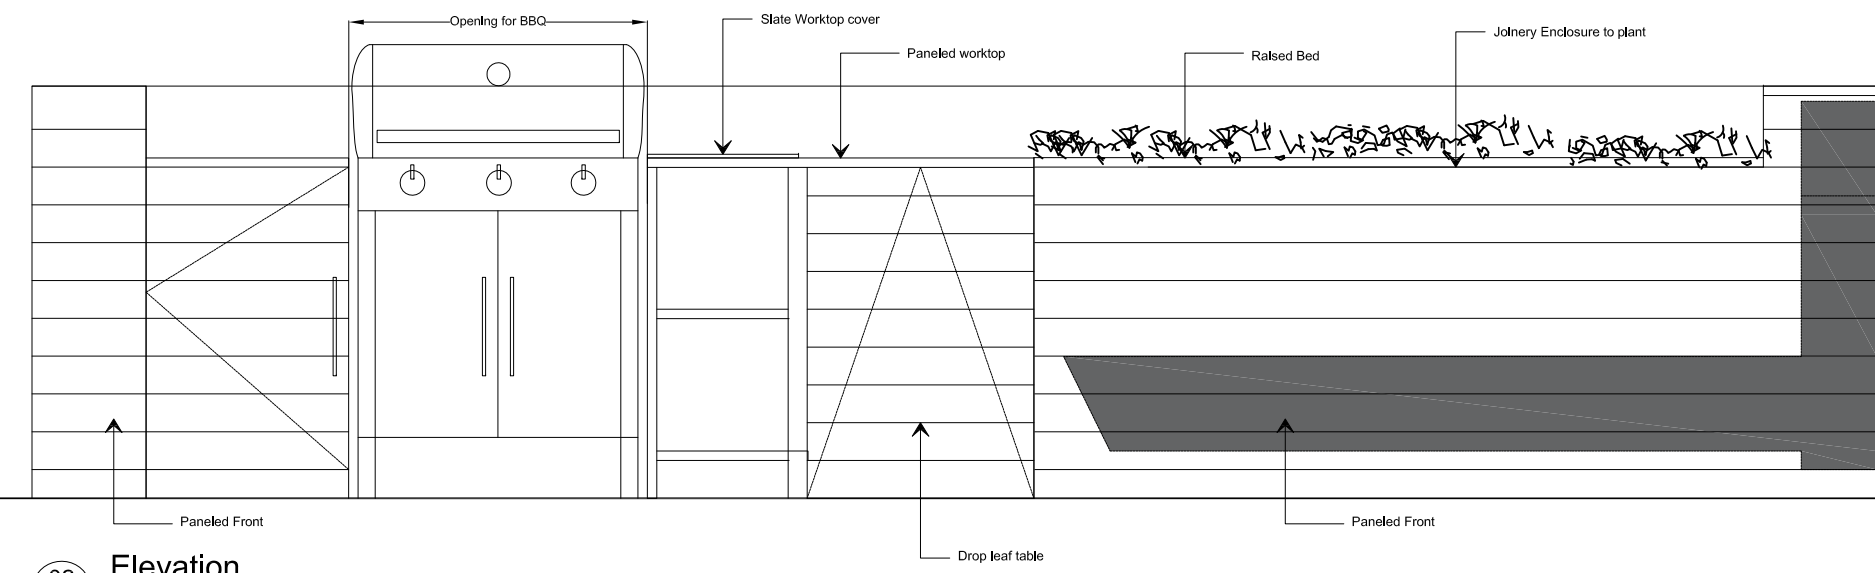

02 Elevation

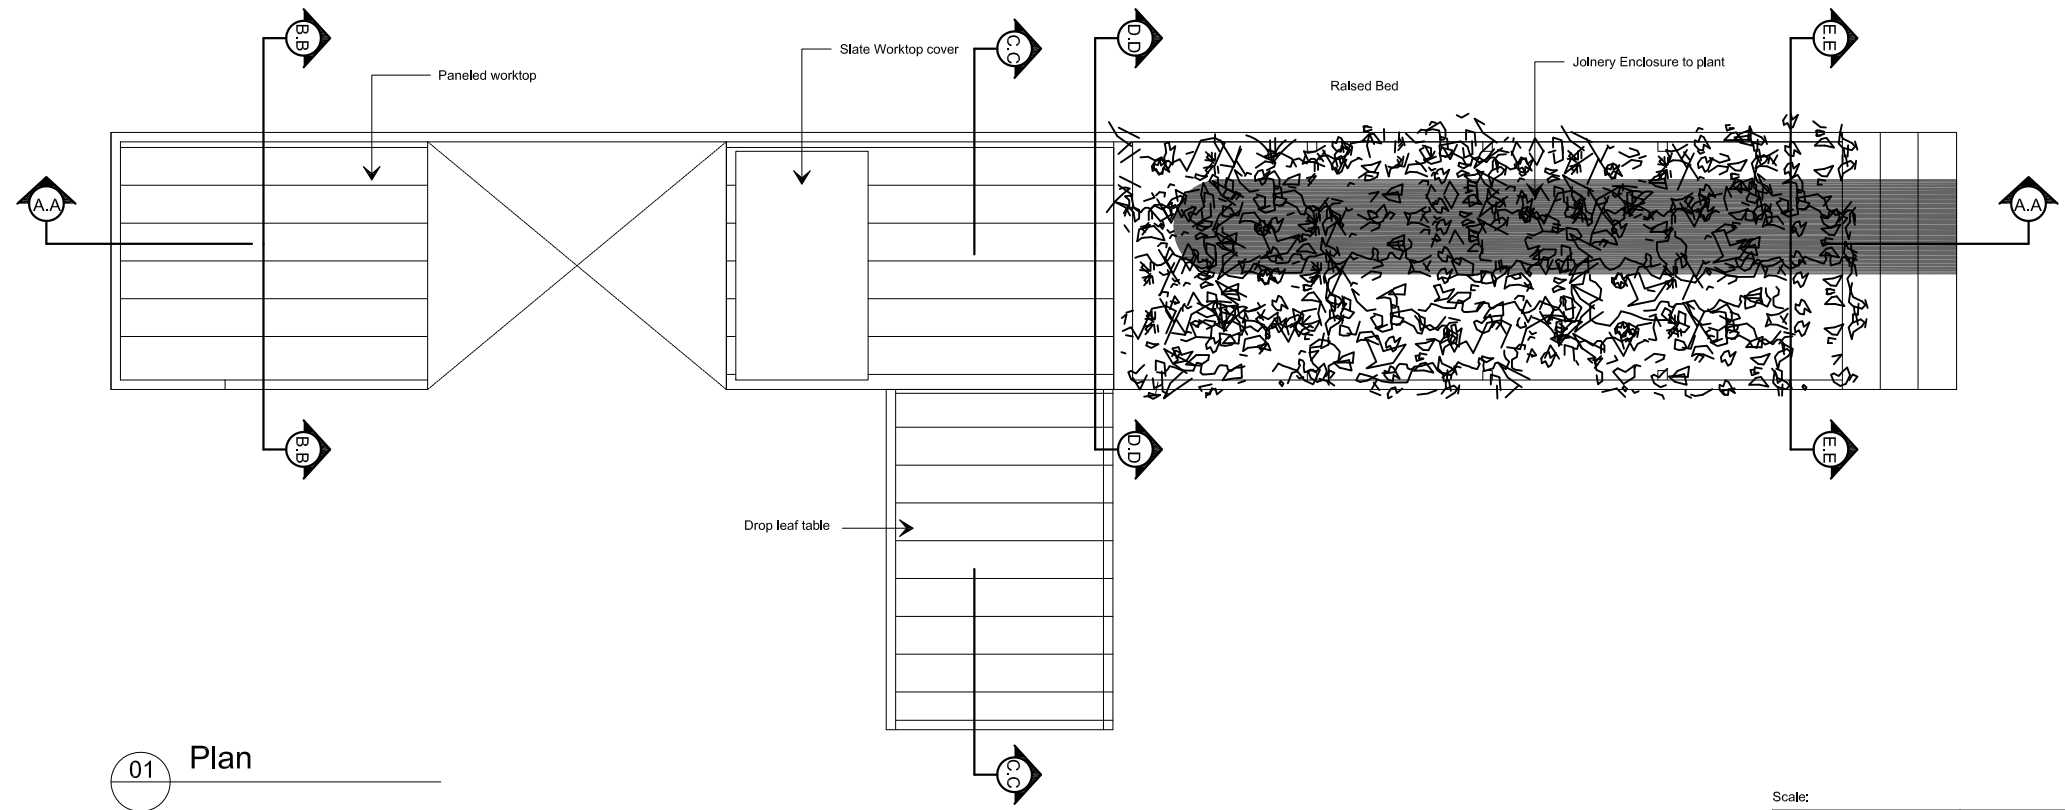

01 Plan



Project Name:
 14 Endsleigh St

Drawing Title:
 Plant Enclosure Bench
 SK-002.01 - JNY-01


Scale: 1:20 @ A3	Revision: Tender/Planning
	Date: 19/08/20

Note: These drawings are for planning purposes only.


Notes:

Worktop to be level surface. Legs to be cut on site not shimmed.
 Joinery to be weatherproofed. Stain Finish to approved sample.

Existing vent:

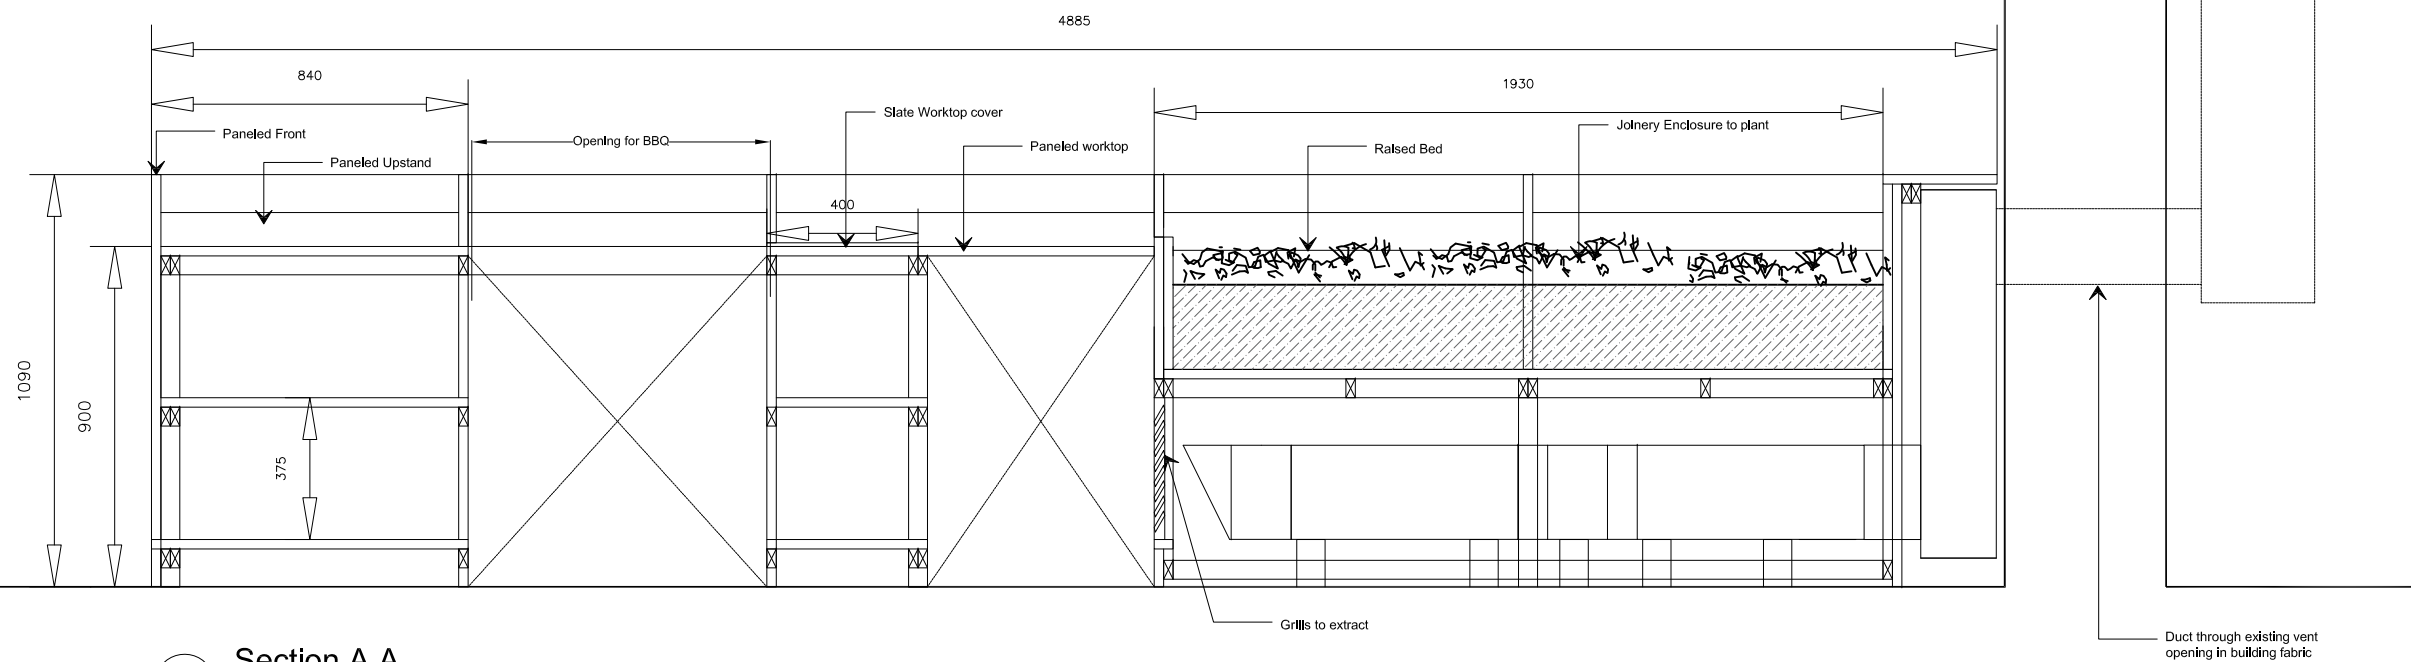

01 Section A.A

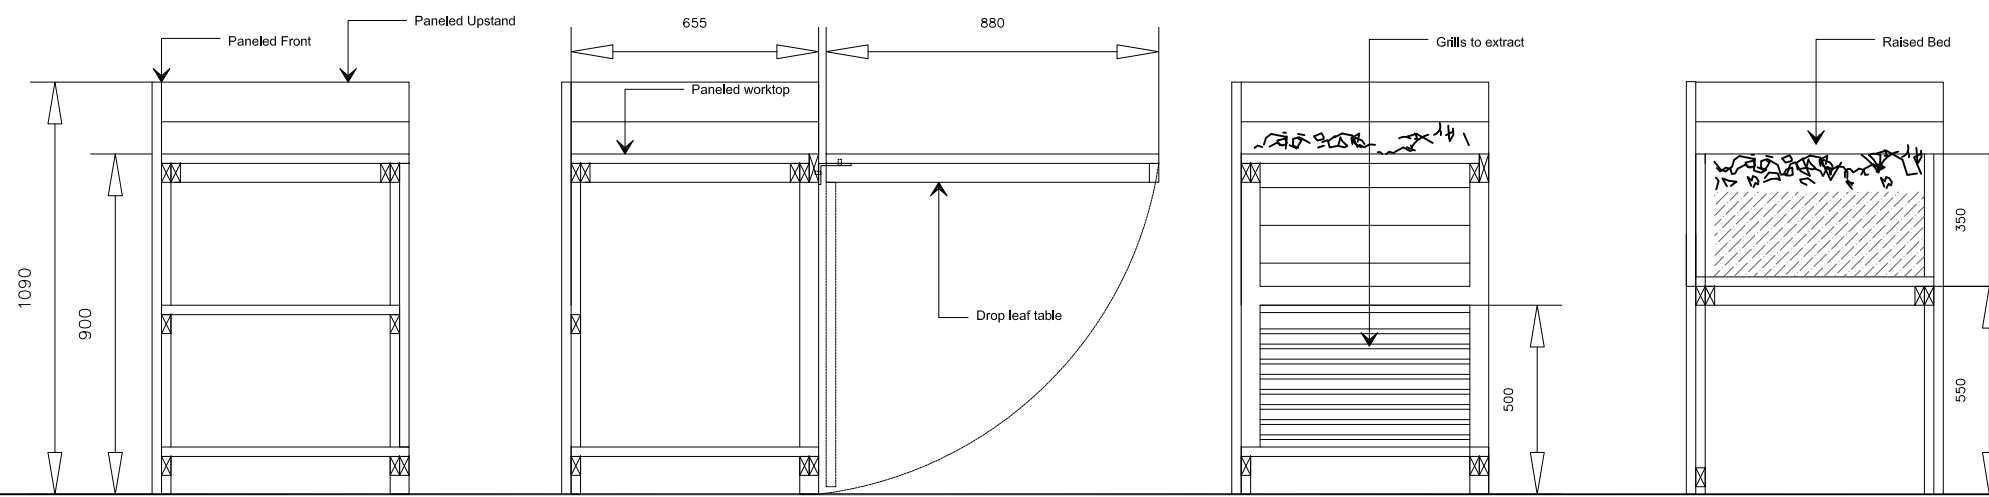

02 Section B.B

03 Section C.C

04 Section D.D

05 Section E.E




Project Name:
 14 Endsleigh St

Drawing Title:
 Plant Enclosure Detail
 SK-002.02 - JNY-01


Scale:
 1:20 @ A3

Revision:
 Tender/Planning
 Date:
 19/08/20


Note: These drawings are for planning purposes only.

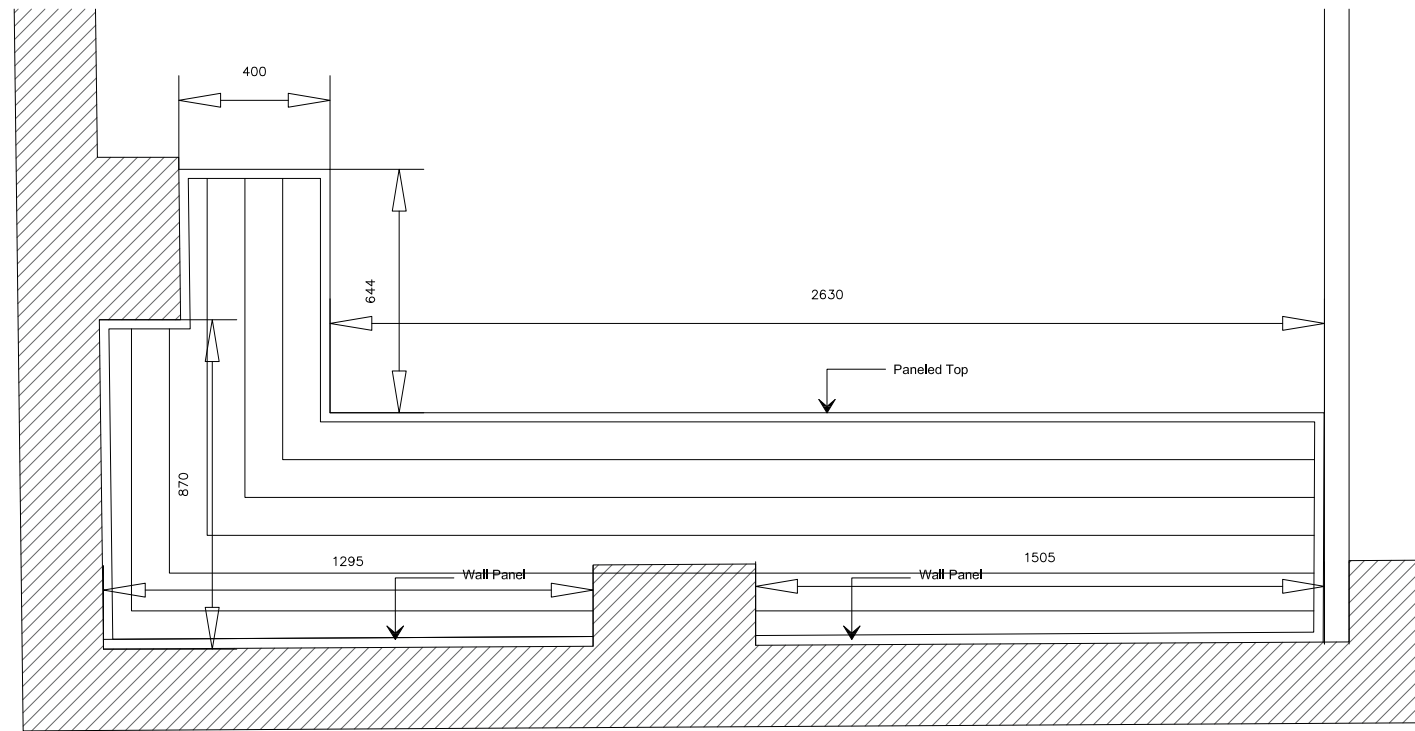

01 Plan

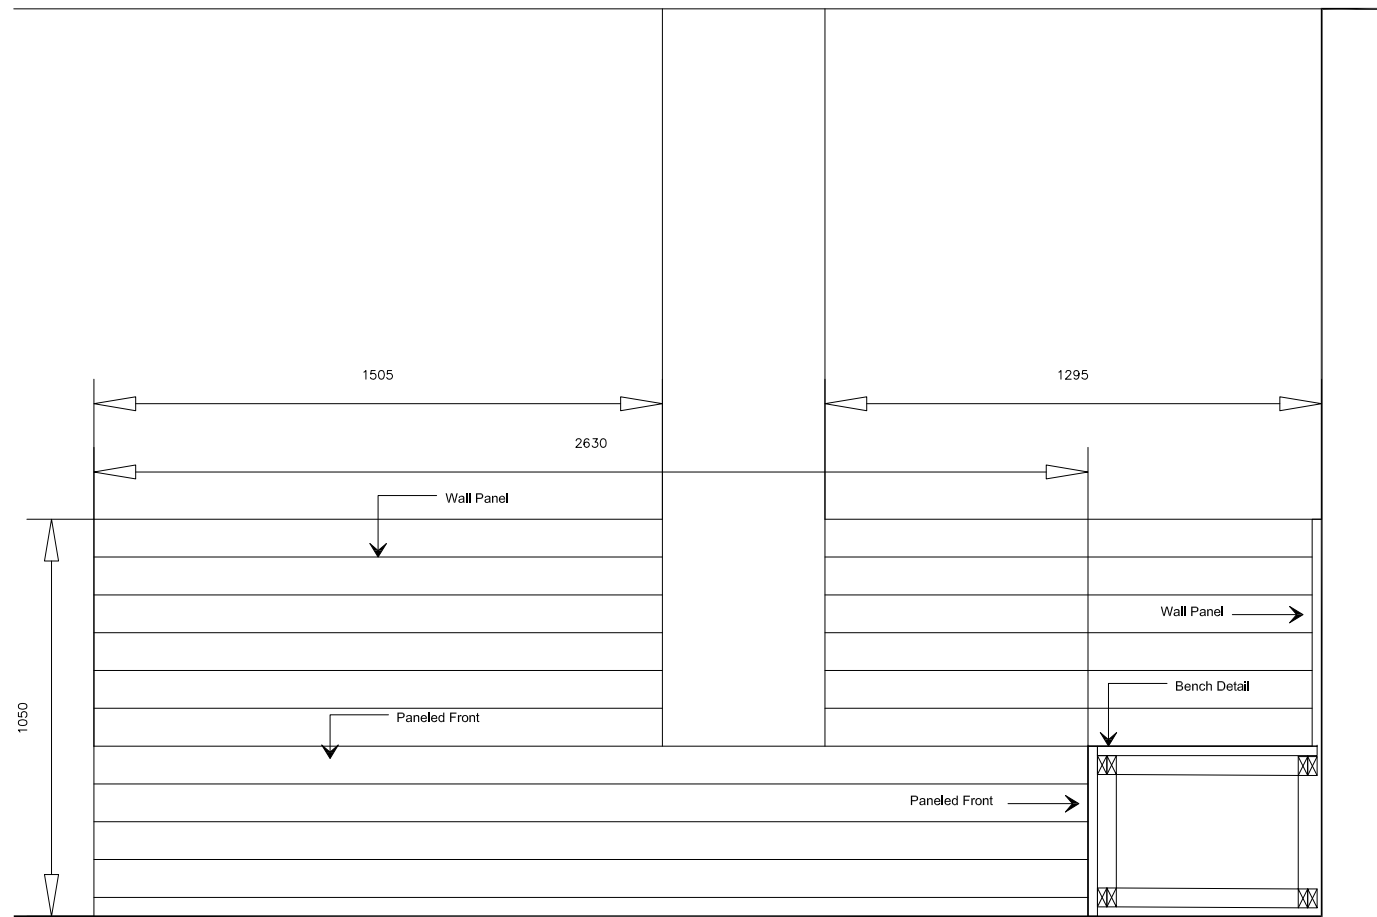

02 Elevation 01

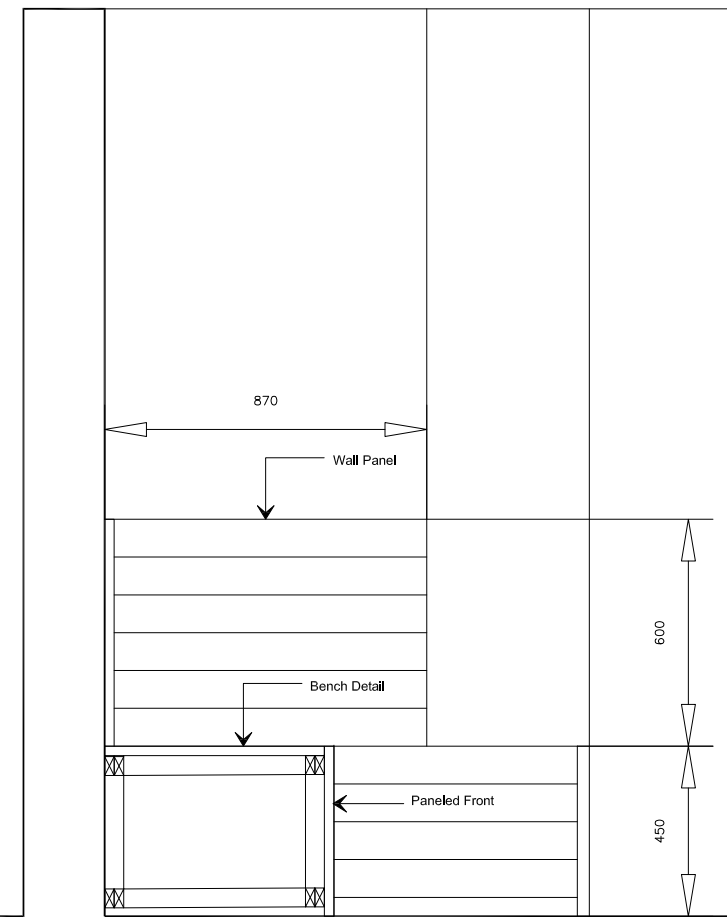

03 Elevation 02



Notes:

Worktop to be level surface. Legs to be cut on site not shimmed.

Joinery to be weatherproofed. Stain Finish to approved sample.



Project Name:
14 Endsleigh St

Drawing Title:
Fixed Bench Seating
SK-002.03 - JNY-02

Scale:
1:20 @ A3

Revision:
Tender/Planning
Date:
19/08/20

Note: These drawings are for planning purposes only.