


2 B04 Servery Room Proposed Elev. B Scale 1:20

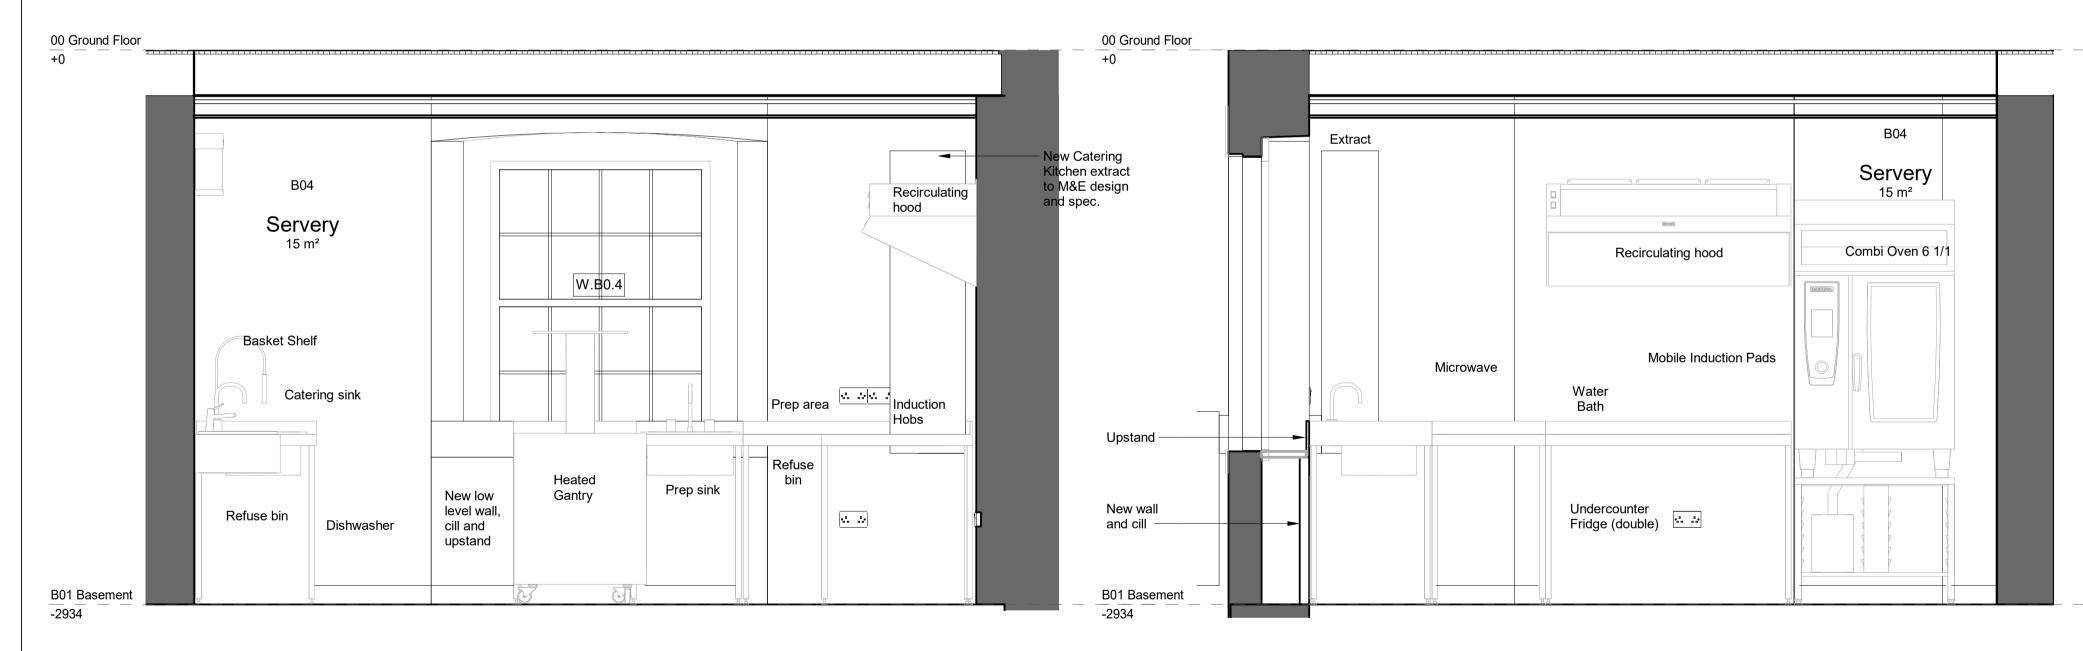

3 B04 Servery Room Proposed Elev. C Scale 1:20

1 B04 Servery Room Proposed Elev. A
Scale 1:20

4 B04 Servery Room Proposed Elev. D Scale 1:20



No. NdNotes

out or shop drawings being prepared.

All dimensions to be verified on site by GENERAL CONTRACTOR prior to any work, setting

Threfterthonfinasiae should be sold the discrete dimensions only.

© copyright SAUNDERS BOSTON UMITED. All rights reserved.

This discrete the property of SAUNDERS BOSTON LIMITED at all times and may not be 1802 AXX - ZOED RUAGE Spart without their prior written consent.

1802-XX-ZZ-DR-A-036
This drawing and related specifications are for use only in the stated location.

where appropriate, to an approved method statement.

ThRefends to binery dwygsion with all other Consultants drawings and

Drainage has not been surveyed and any/all pipe locations and below ground drainage runs are indicative.

It is assumed that all works will be carried out by a competent contractor who will be working,

**B04 Servery - Proposed Room Plan** Scale 1:20

Notes

Window blinds

LED ceiling lights

Wall finish : Whiterock hygienic cladding

Floor finish: Industrial Vinyl

