


- No. Note
- All dimensions to be verified on site by GENERAL CONTRACTOR prior to any work, setting out or shop drawings being prepared.
 - The contractor not to scale the drawings. Work to figured dimensions only.
 - © copyright SAUNDERS BOSTON LIMITED. All rights reserved. This drawing remains the property of SAUNDERS BOSTON LIMITED at all times and may not be reproduced or copied in whole or in part without their prior written consent.
 - This drawing and related specifications are for use only in the stated location.
 - This drawing is to be read in conjunction with all other Consultants drawings and specifications.
 - Drainage has not been surveyed and any/all pipe locations and below ground drainage runs are indicative.
 - It is assumed that all works will be carried out by a competent contractor who will be working, where appropriate, to an approved method statement.


Notes

Refer to finishes dwgs
1802-XX-ZZ-DR-A-030,
1802-XX-ZZ-DR-A-031,
1802-XX-ZZ-DR-A-035,
1802-XX-ZZ-DR-A-036

Refer to Joinery dwgs
1802-XX-ZZ-DR-A-600 to 616

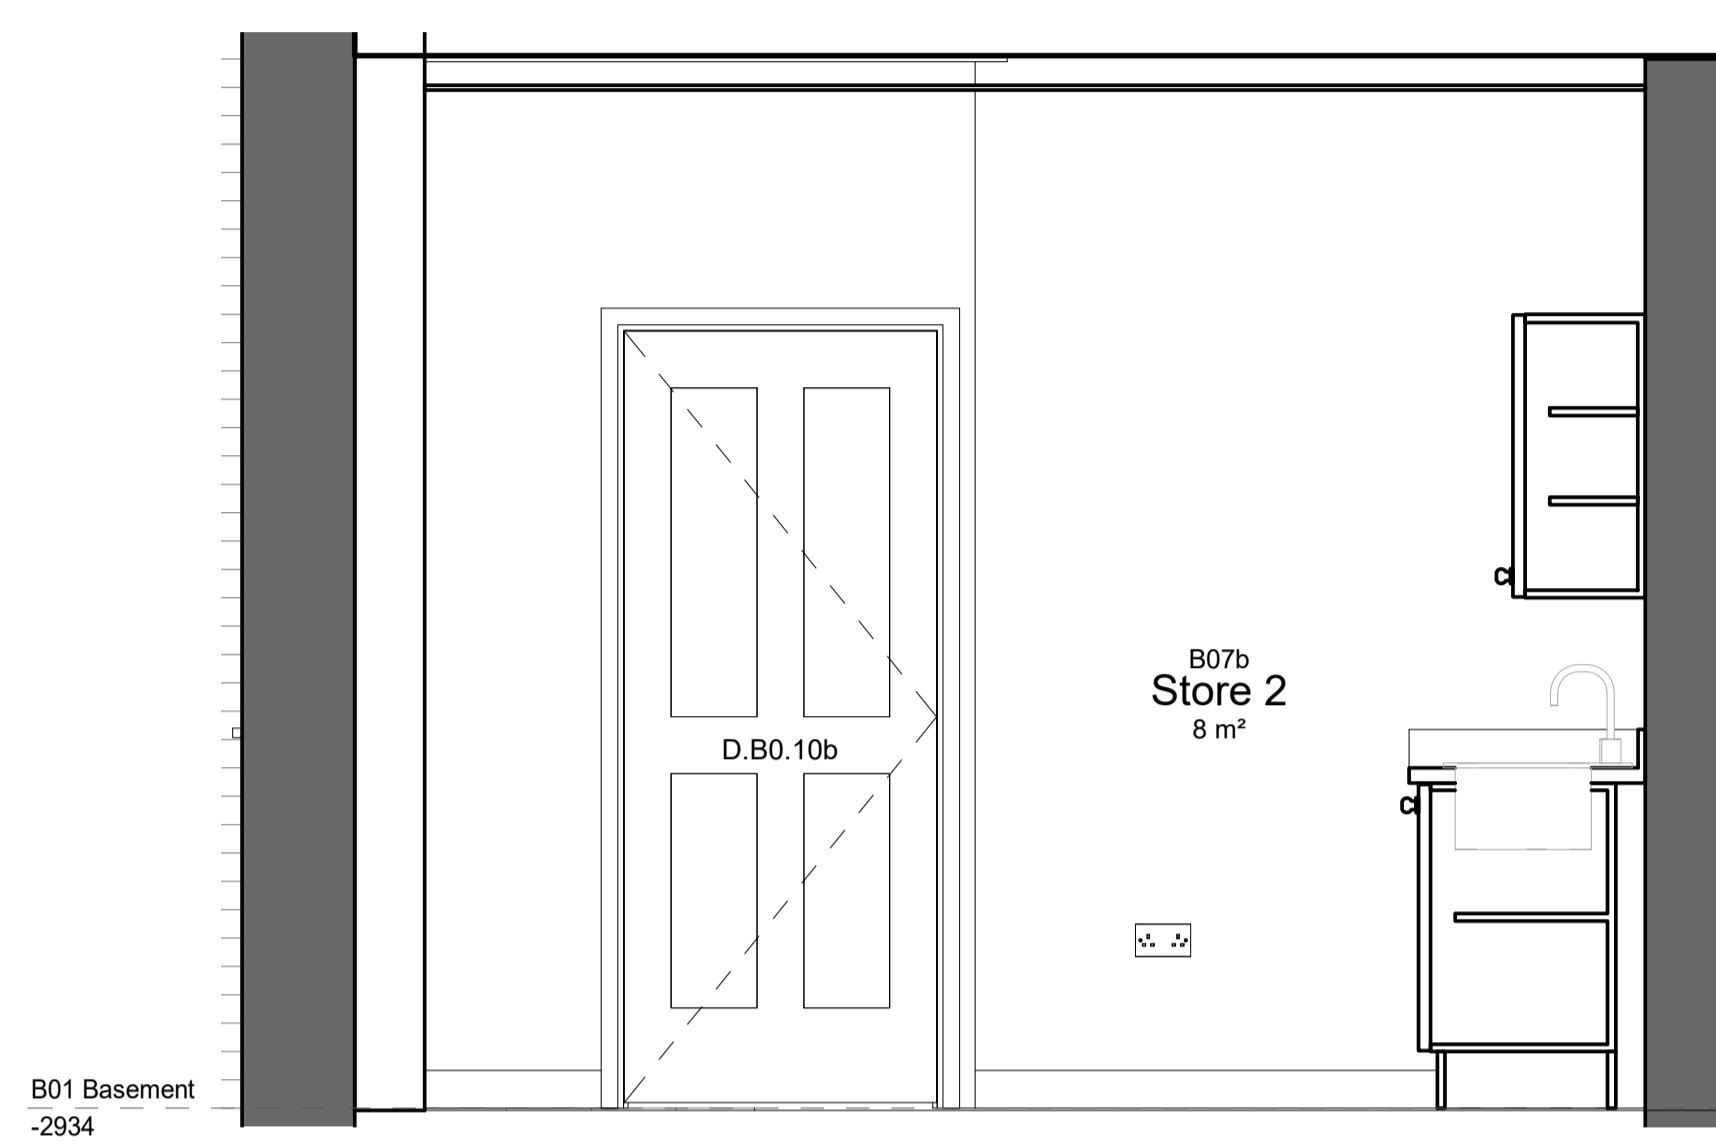


1 B07b Art Room / Store - Proposed Room Elev. A
Scale 1 : 20

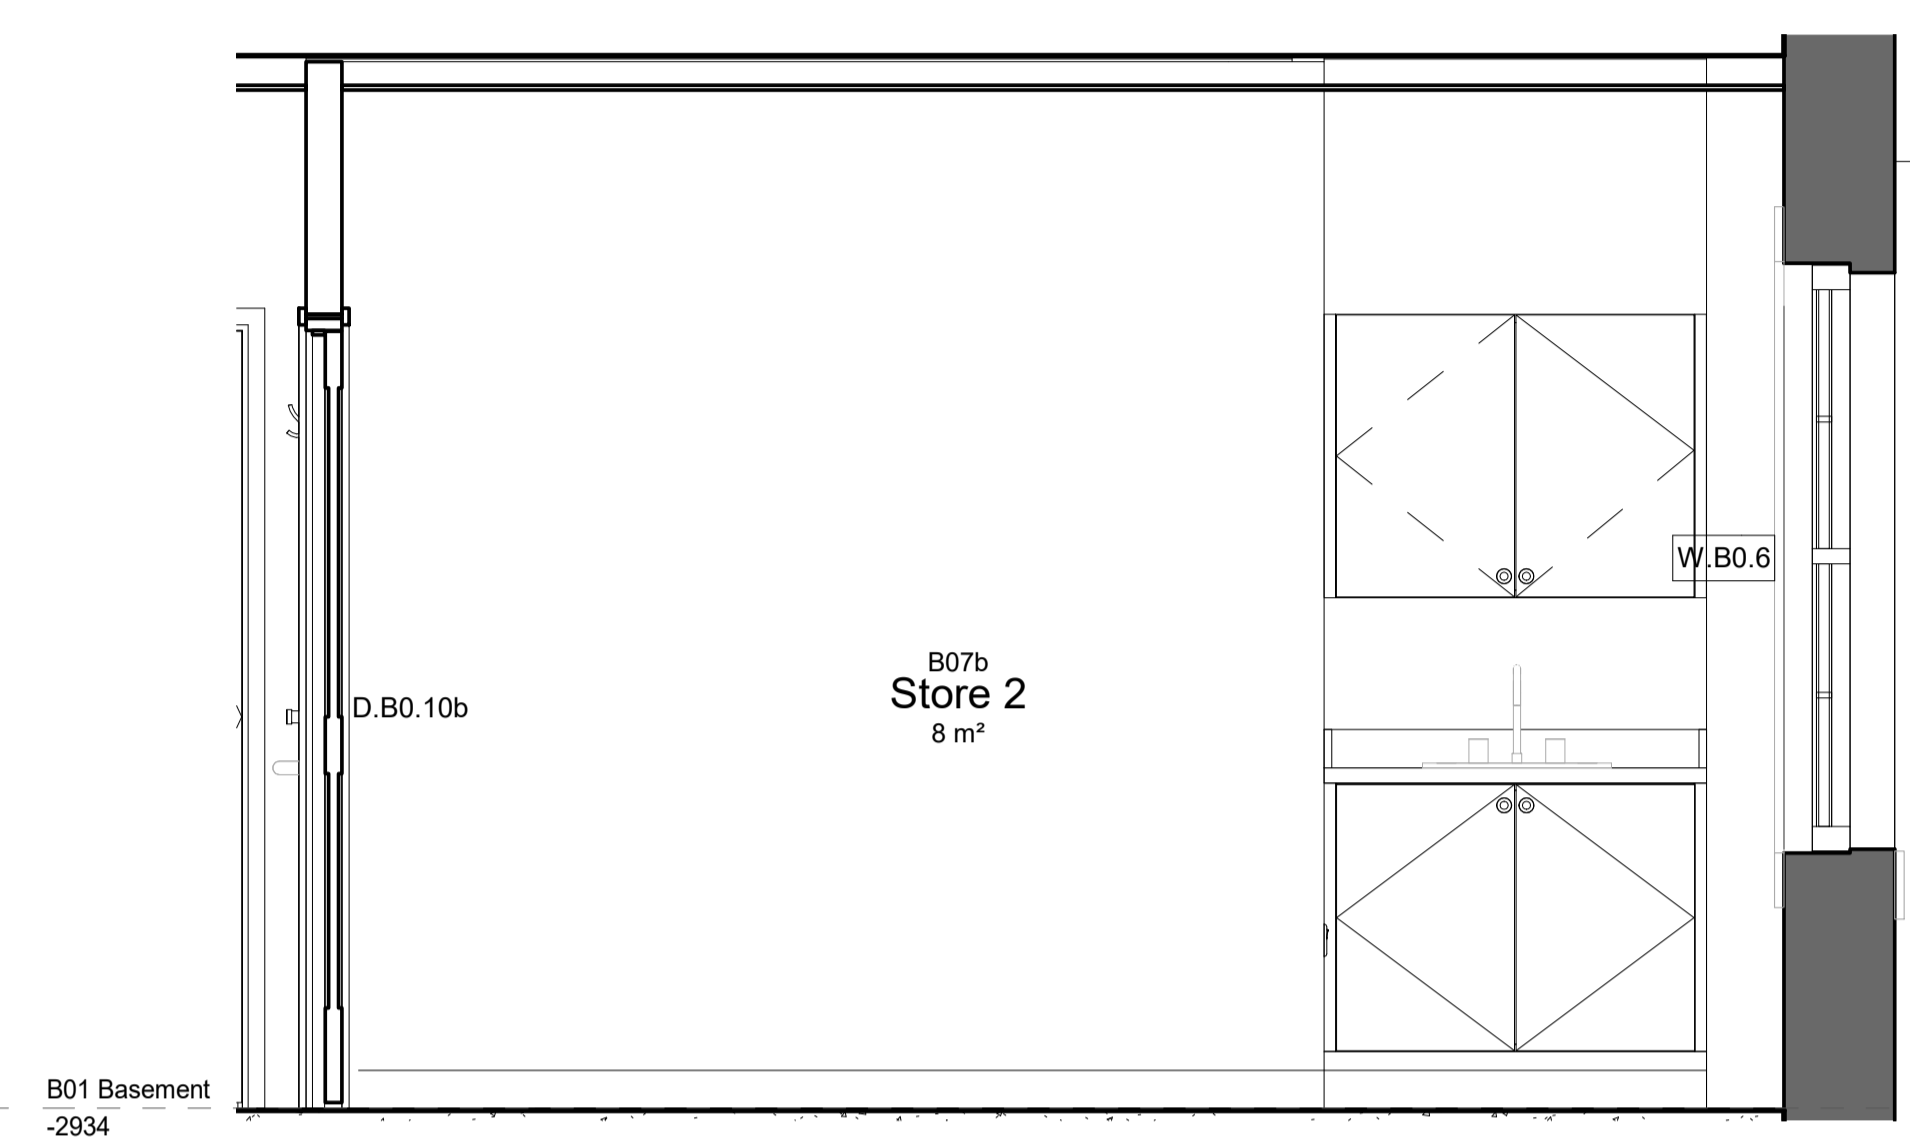


2 B07b Art Room / Store - Proposed Room Elev. B
Scale 1 : 20




3 B07b Art Room / Store - Proposed Room Elev. C
Scale 1 : 20

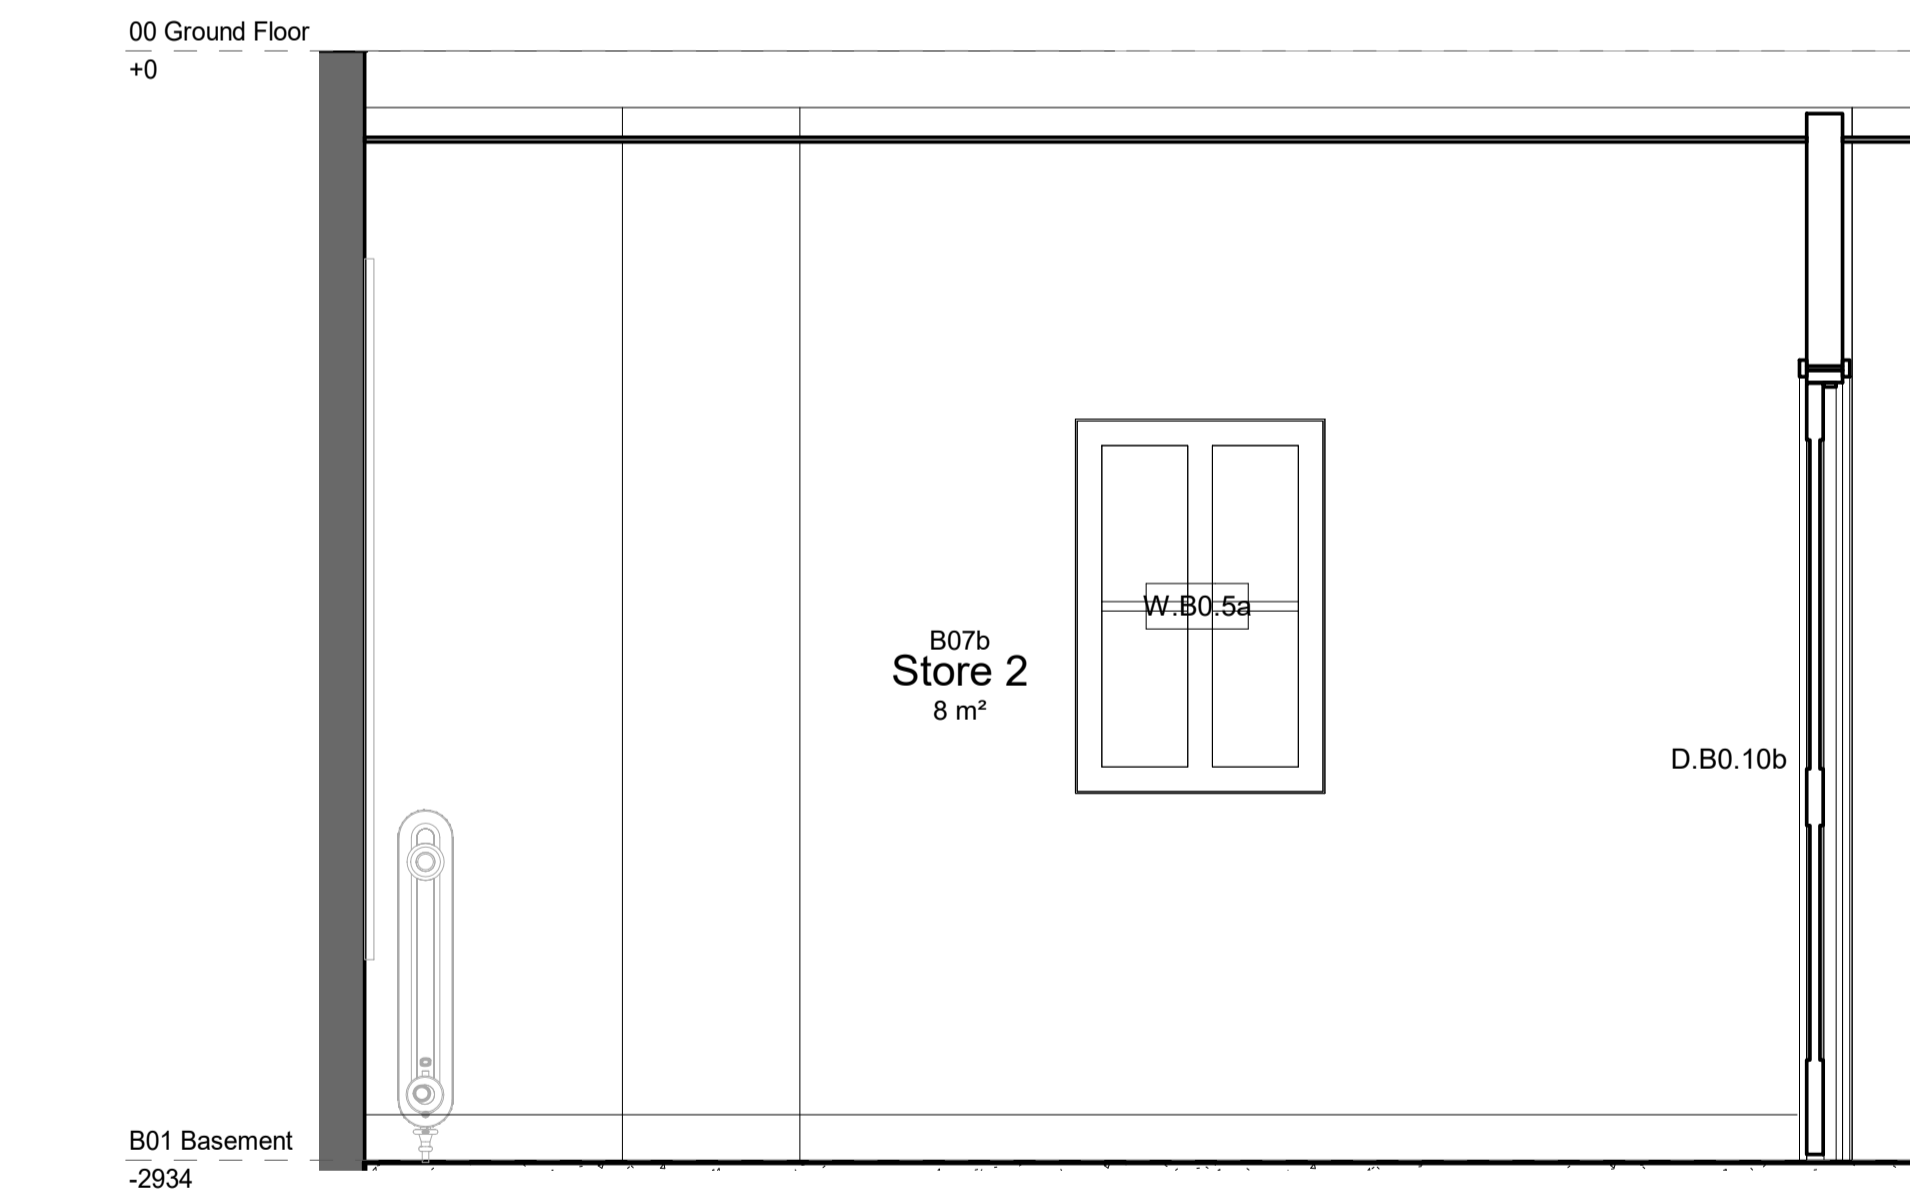

4 B07b Art Room / Store - Proposed Room Elev. D
Scale 1 : 20

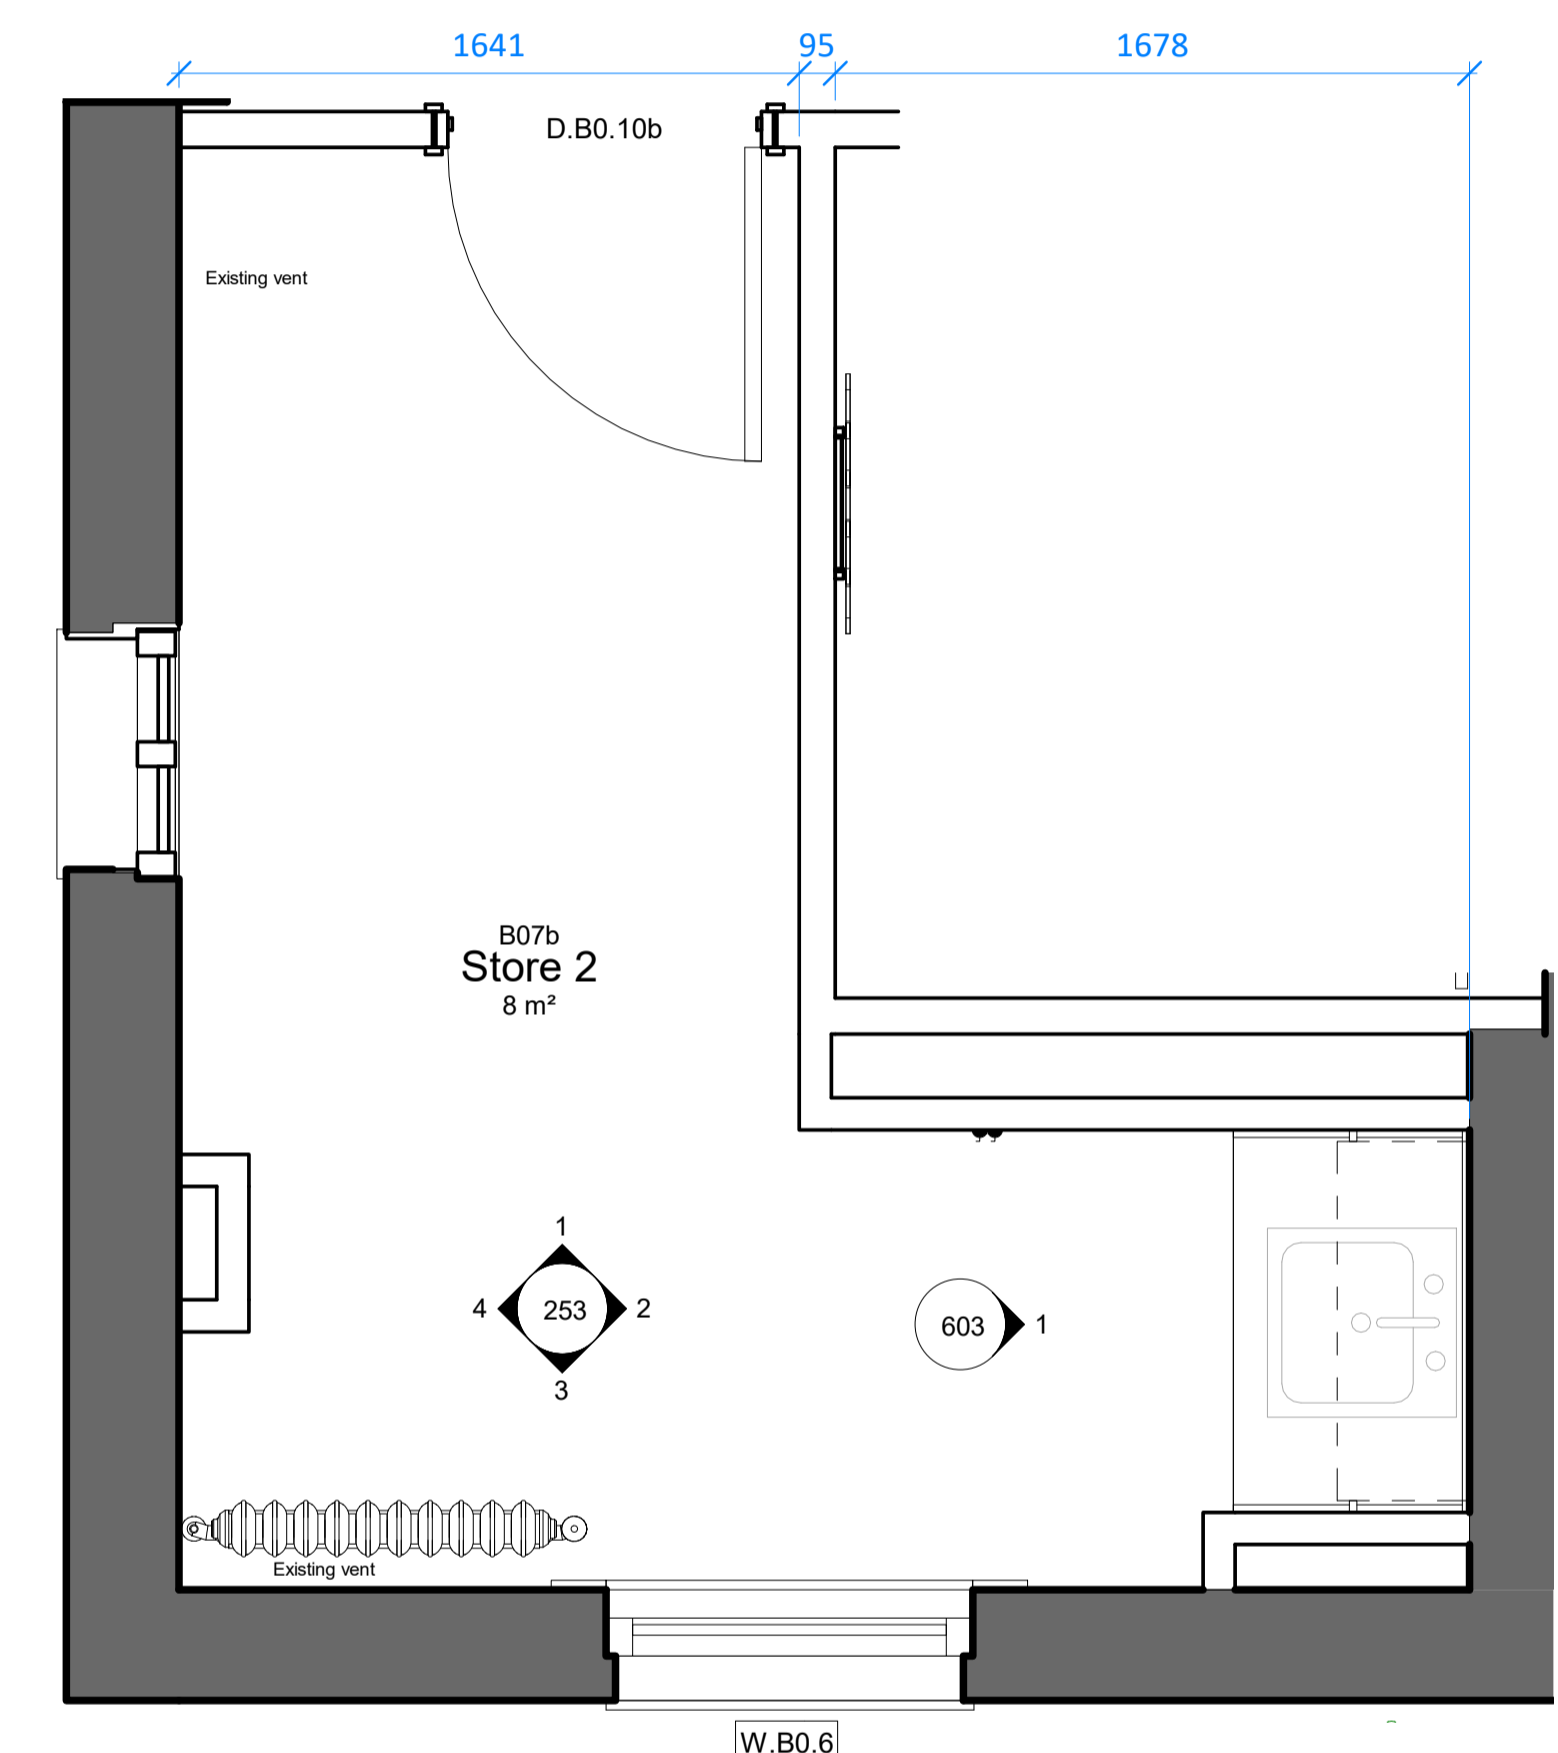

B07b Art Room / Store - Proposed Room Plan
Scale 1 : 20

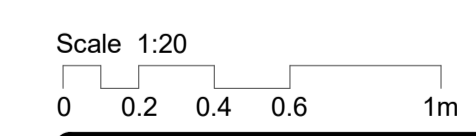

No.	Revision	Date	By	Auth
P3	Updated Planning Issue	03/09/20	SBA	RJB
P2	Planning Issue	27/08/20	SBA	RJB
P1	Stage 4	21/08/20	SBA	AA
No.	Revision	Date	By	Auth

<p>Saunders Boston Architects</p> <p>Eastern Gate House, 119 Newmarket Road, Cambridge CB5 8HA T: 01223 367733 office@saundersboston.co.uk</p> <p>The Generator, The Gallery, King's Wharf The Quay, Exeter EX2 4AN T: 01392 349621 www.saundersboston.co.uk</p>		<p>Client: University College London</p> <p>Job: 14 Endsleigh Street</p> <p>Drawing: B07b Store 2</p>	
<p>Scale: 1 : 20 @A1</p>		<p>Revision: P3</p>	
SBA Project Code:	Drawn: SBA	Date: 10/07/20	project: 1802
	Checked: JRB	Suitability Code:	originator: -SBA-XX-B0
			level: -A-253