



B0 Basement Plan
Scale 1 : 50

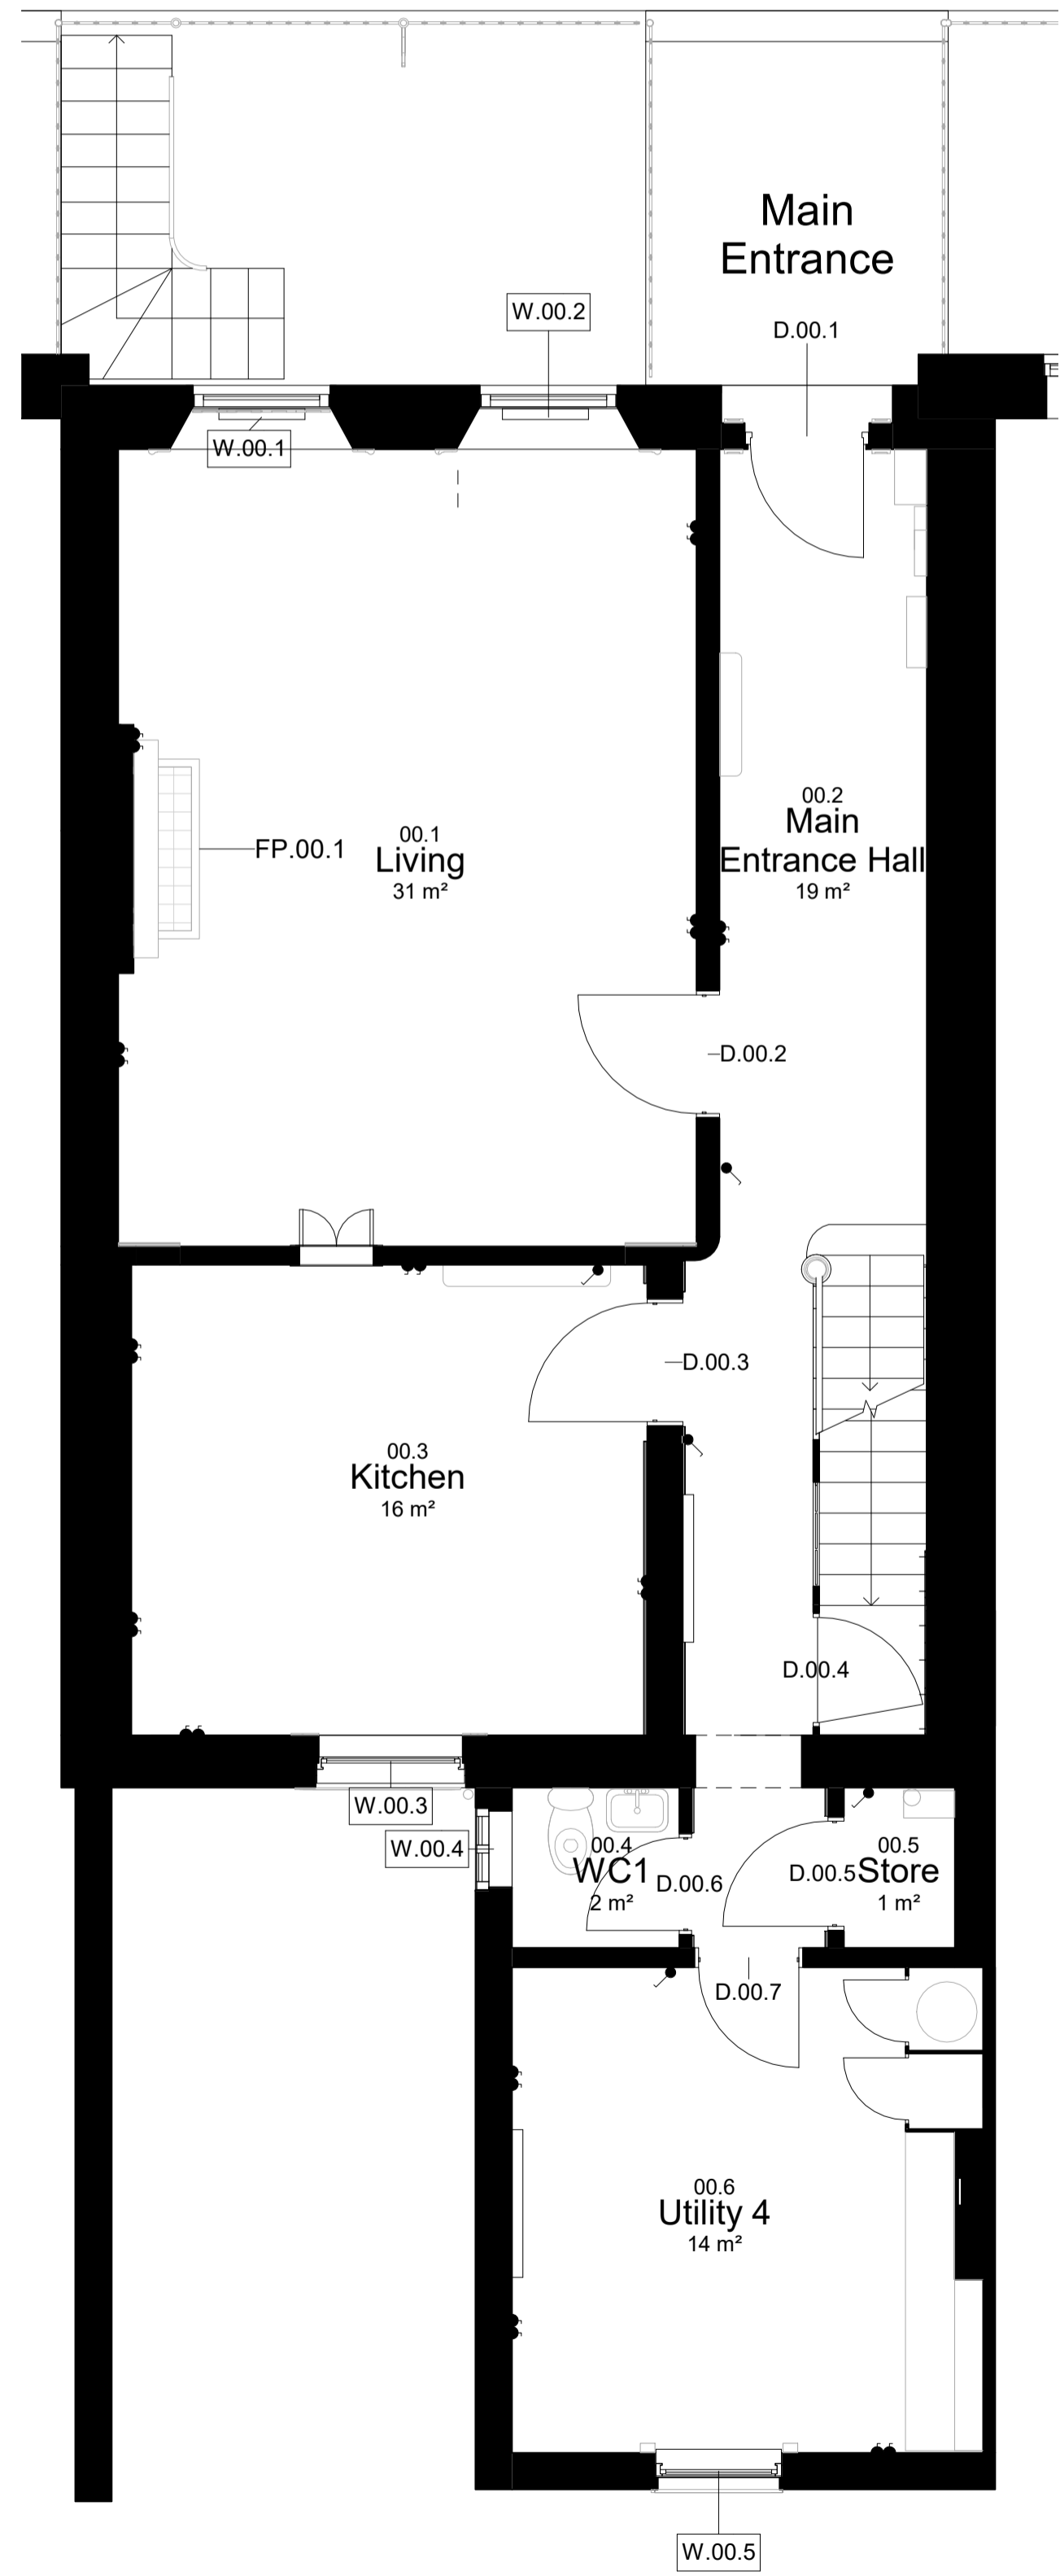

00 Ground Floor
Scale 1 : 50

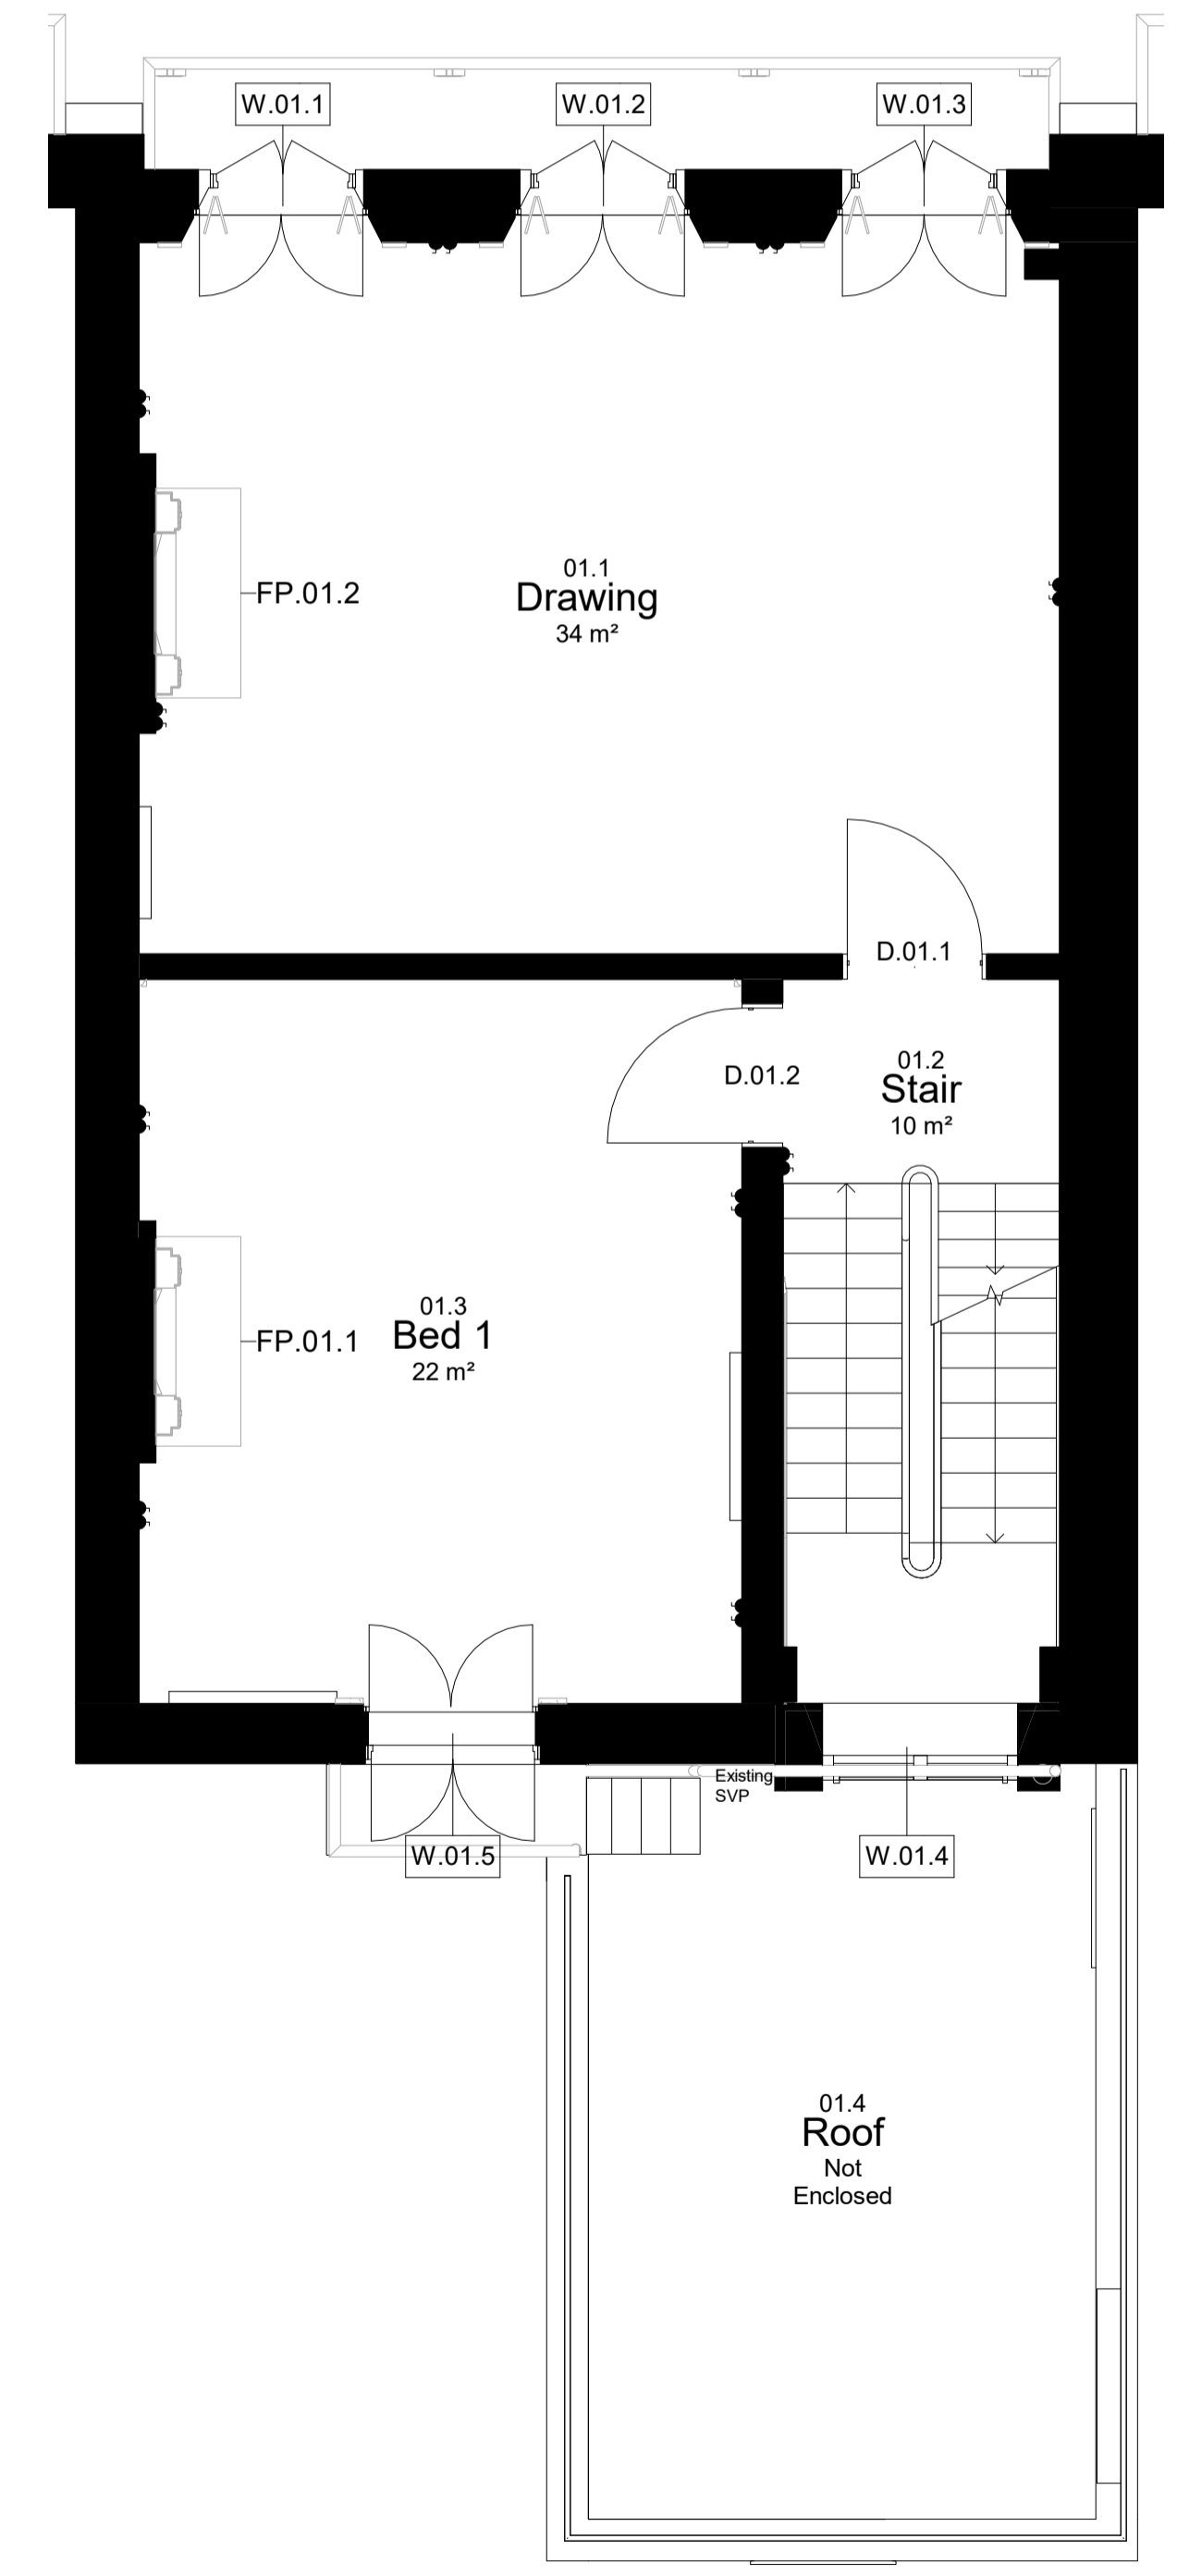

01 First Floor
Scale 1 : 50

