


**1**

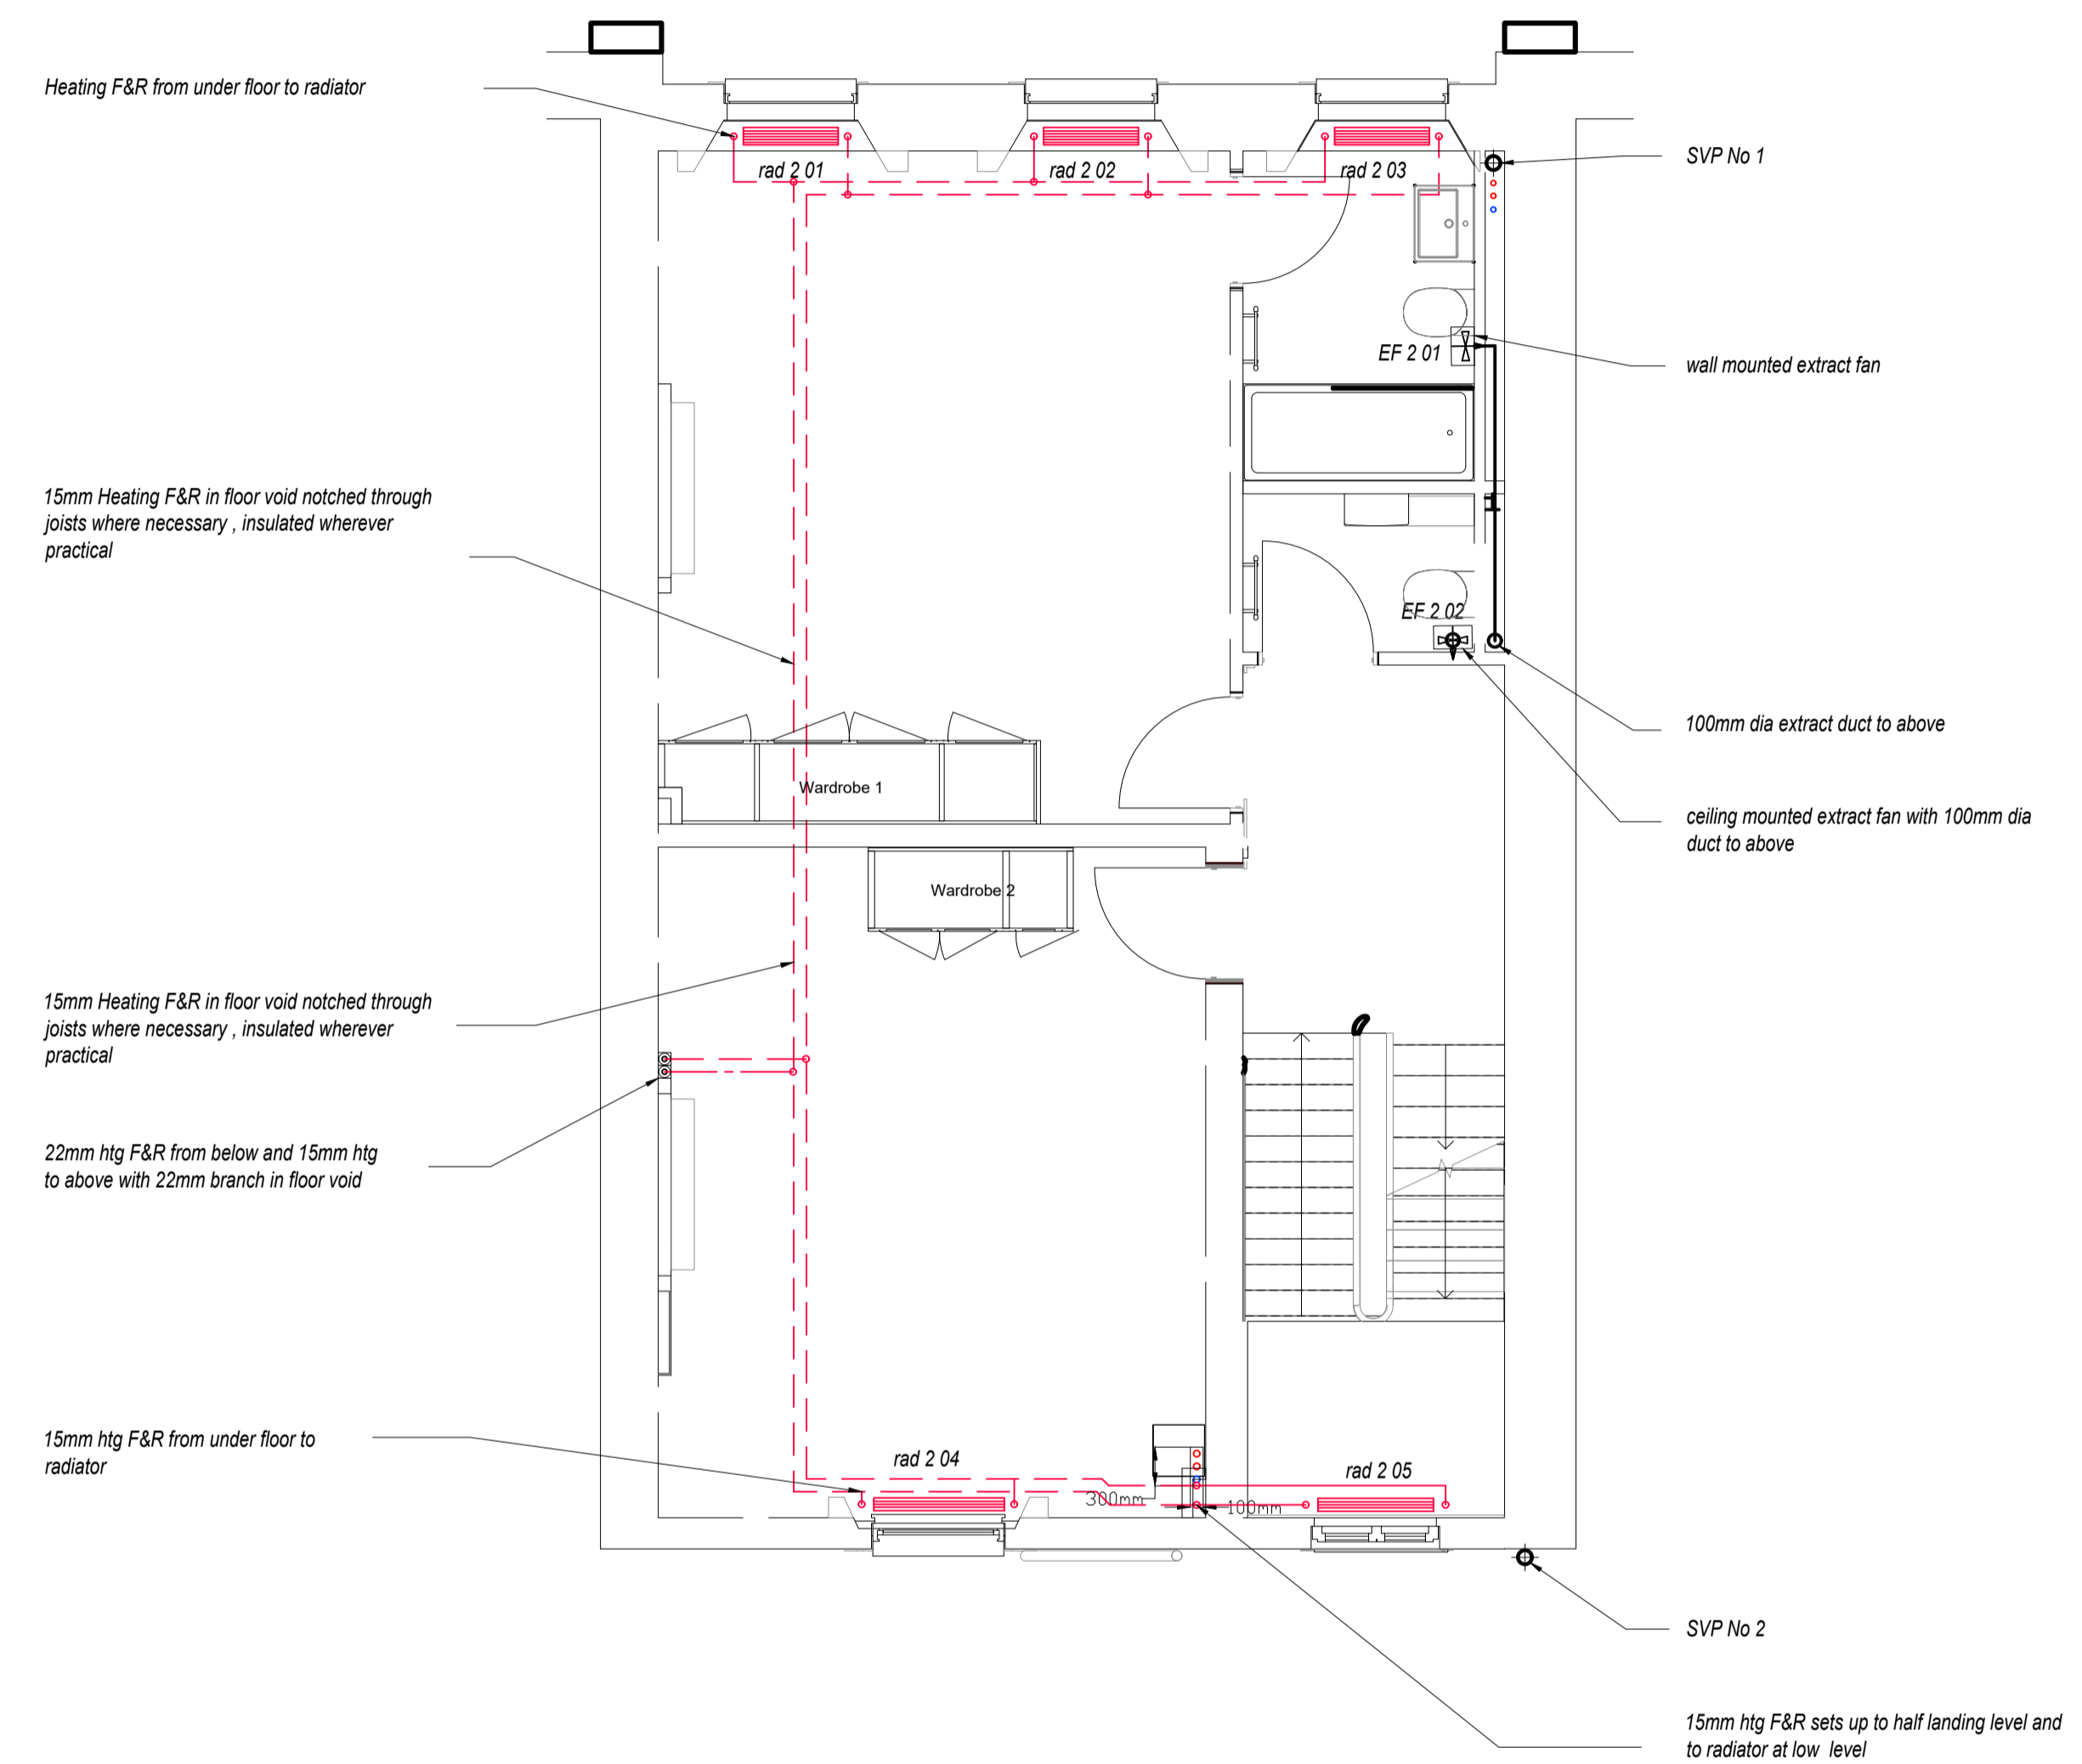

**2**

No.	REVISION	CHK	DATE
DRAWING STATUS: <b>PLANNING</b>			
 <b>Progressive Design Solutions</b>		Progressive Design Solutions First Floor Commercial House 52 Perrymount Road Haywards Heath West Sussex RH16 3DT	
CLIENT: <b>OVERBURY PLC</b>			
PROJECT: <b>14 ENDSLEIGH STREET LONDON</b>			
TITLE: <b>FIRST AND SECOND FLOORS HEATING AND VENTILATION</b>			
DATE: <b>AUG 2020</b>	SCALE: <b>1:50 @ A1</b>		
DRAWN: <b>AH</b>	CHECKED: <b>AH</b>		
DRAWING No: <b>2020 11 M 102</b>	REVISION: <b>T1</b>		