
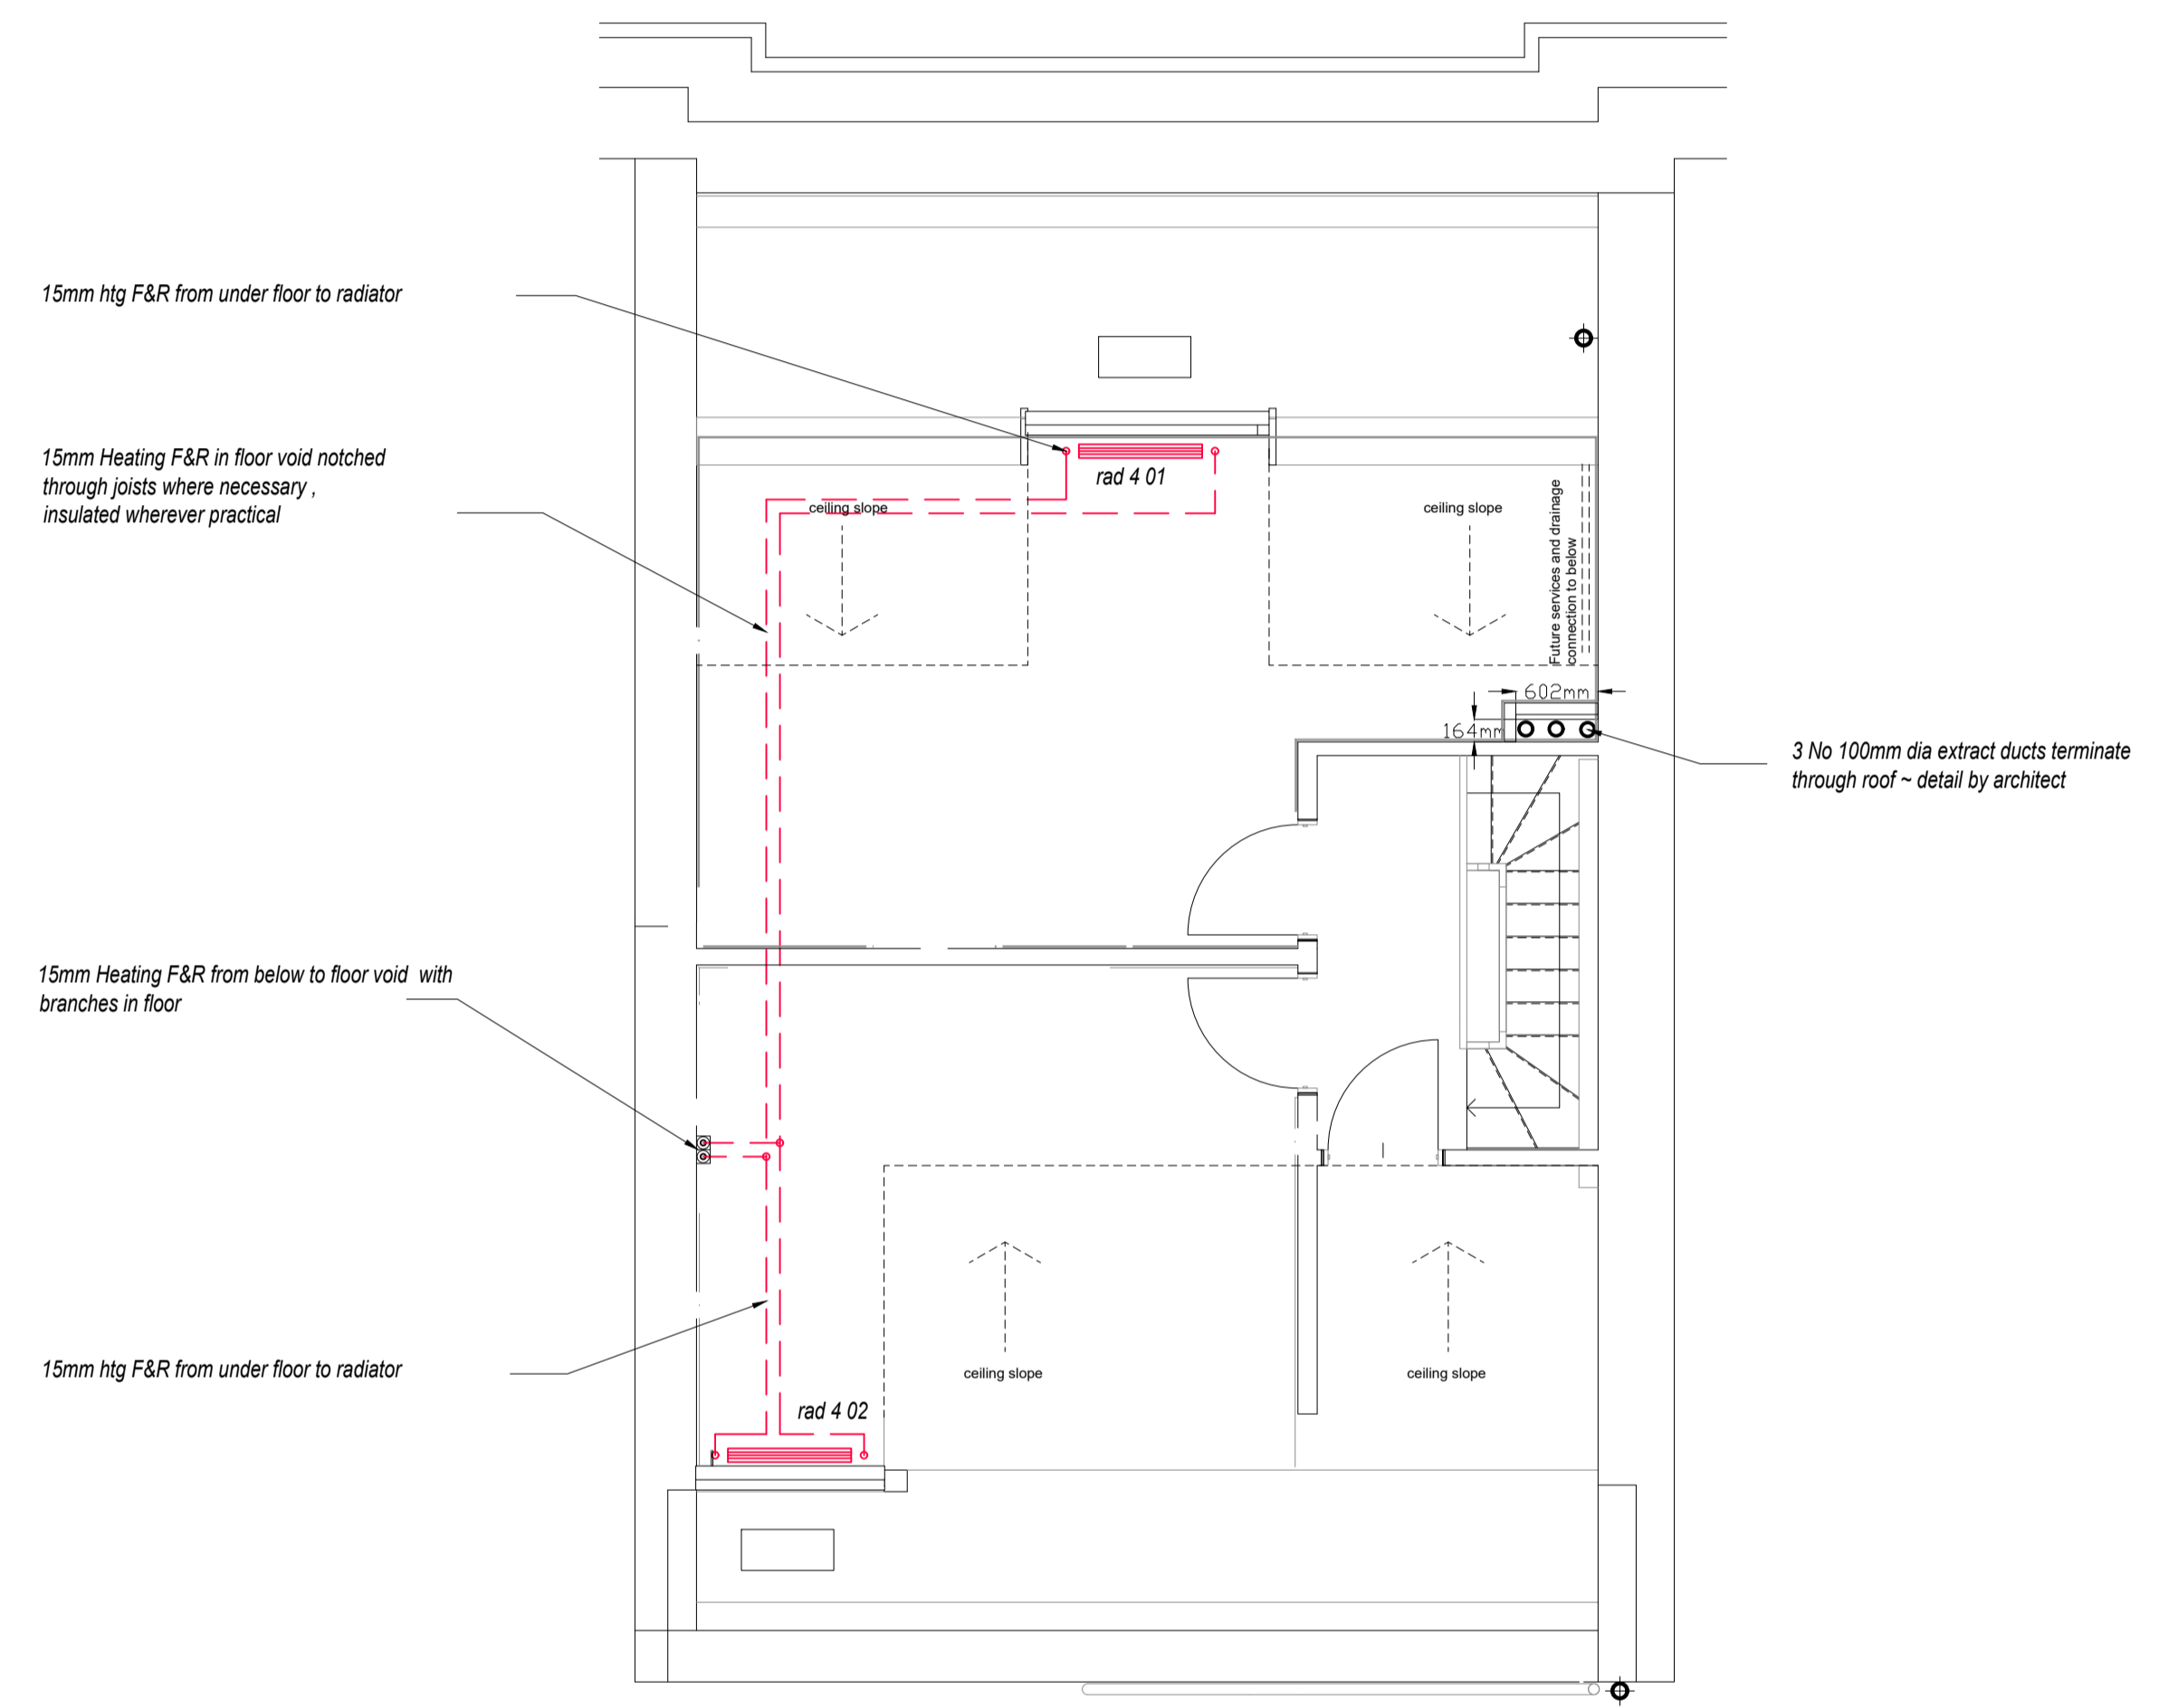


3

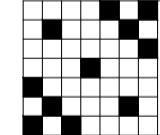

4

No.	REVISION	CHK	DATE
DRAWING STATUS: PLANNING			
 Progressive Design Solutions		Progressive Design Solutions First Floor Commercial House 52 Perrymount Road Haywards Heath West Sussex RH16 3DT	
CLIENT: OVERBURY PLC			
PROJECT: 14 ENDSLEIGH STREET LONDON			
TITLE: THIRD AND FOURTH FLOORS HEATING AND VENTILATION			
DATE: AUG 2020	SCALE: 1:50 @ A1		
DRAWN: AH	CHECKED: AH		
DRAWING No: 2020 11 M 103	REVISION: T1		