
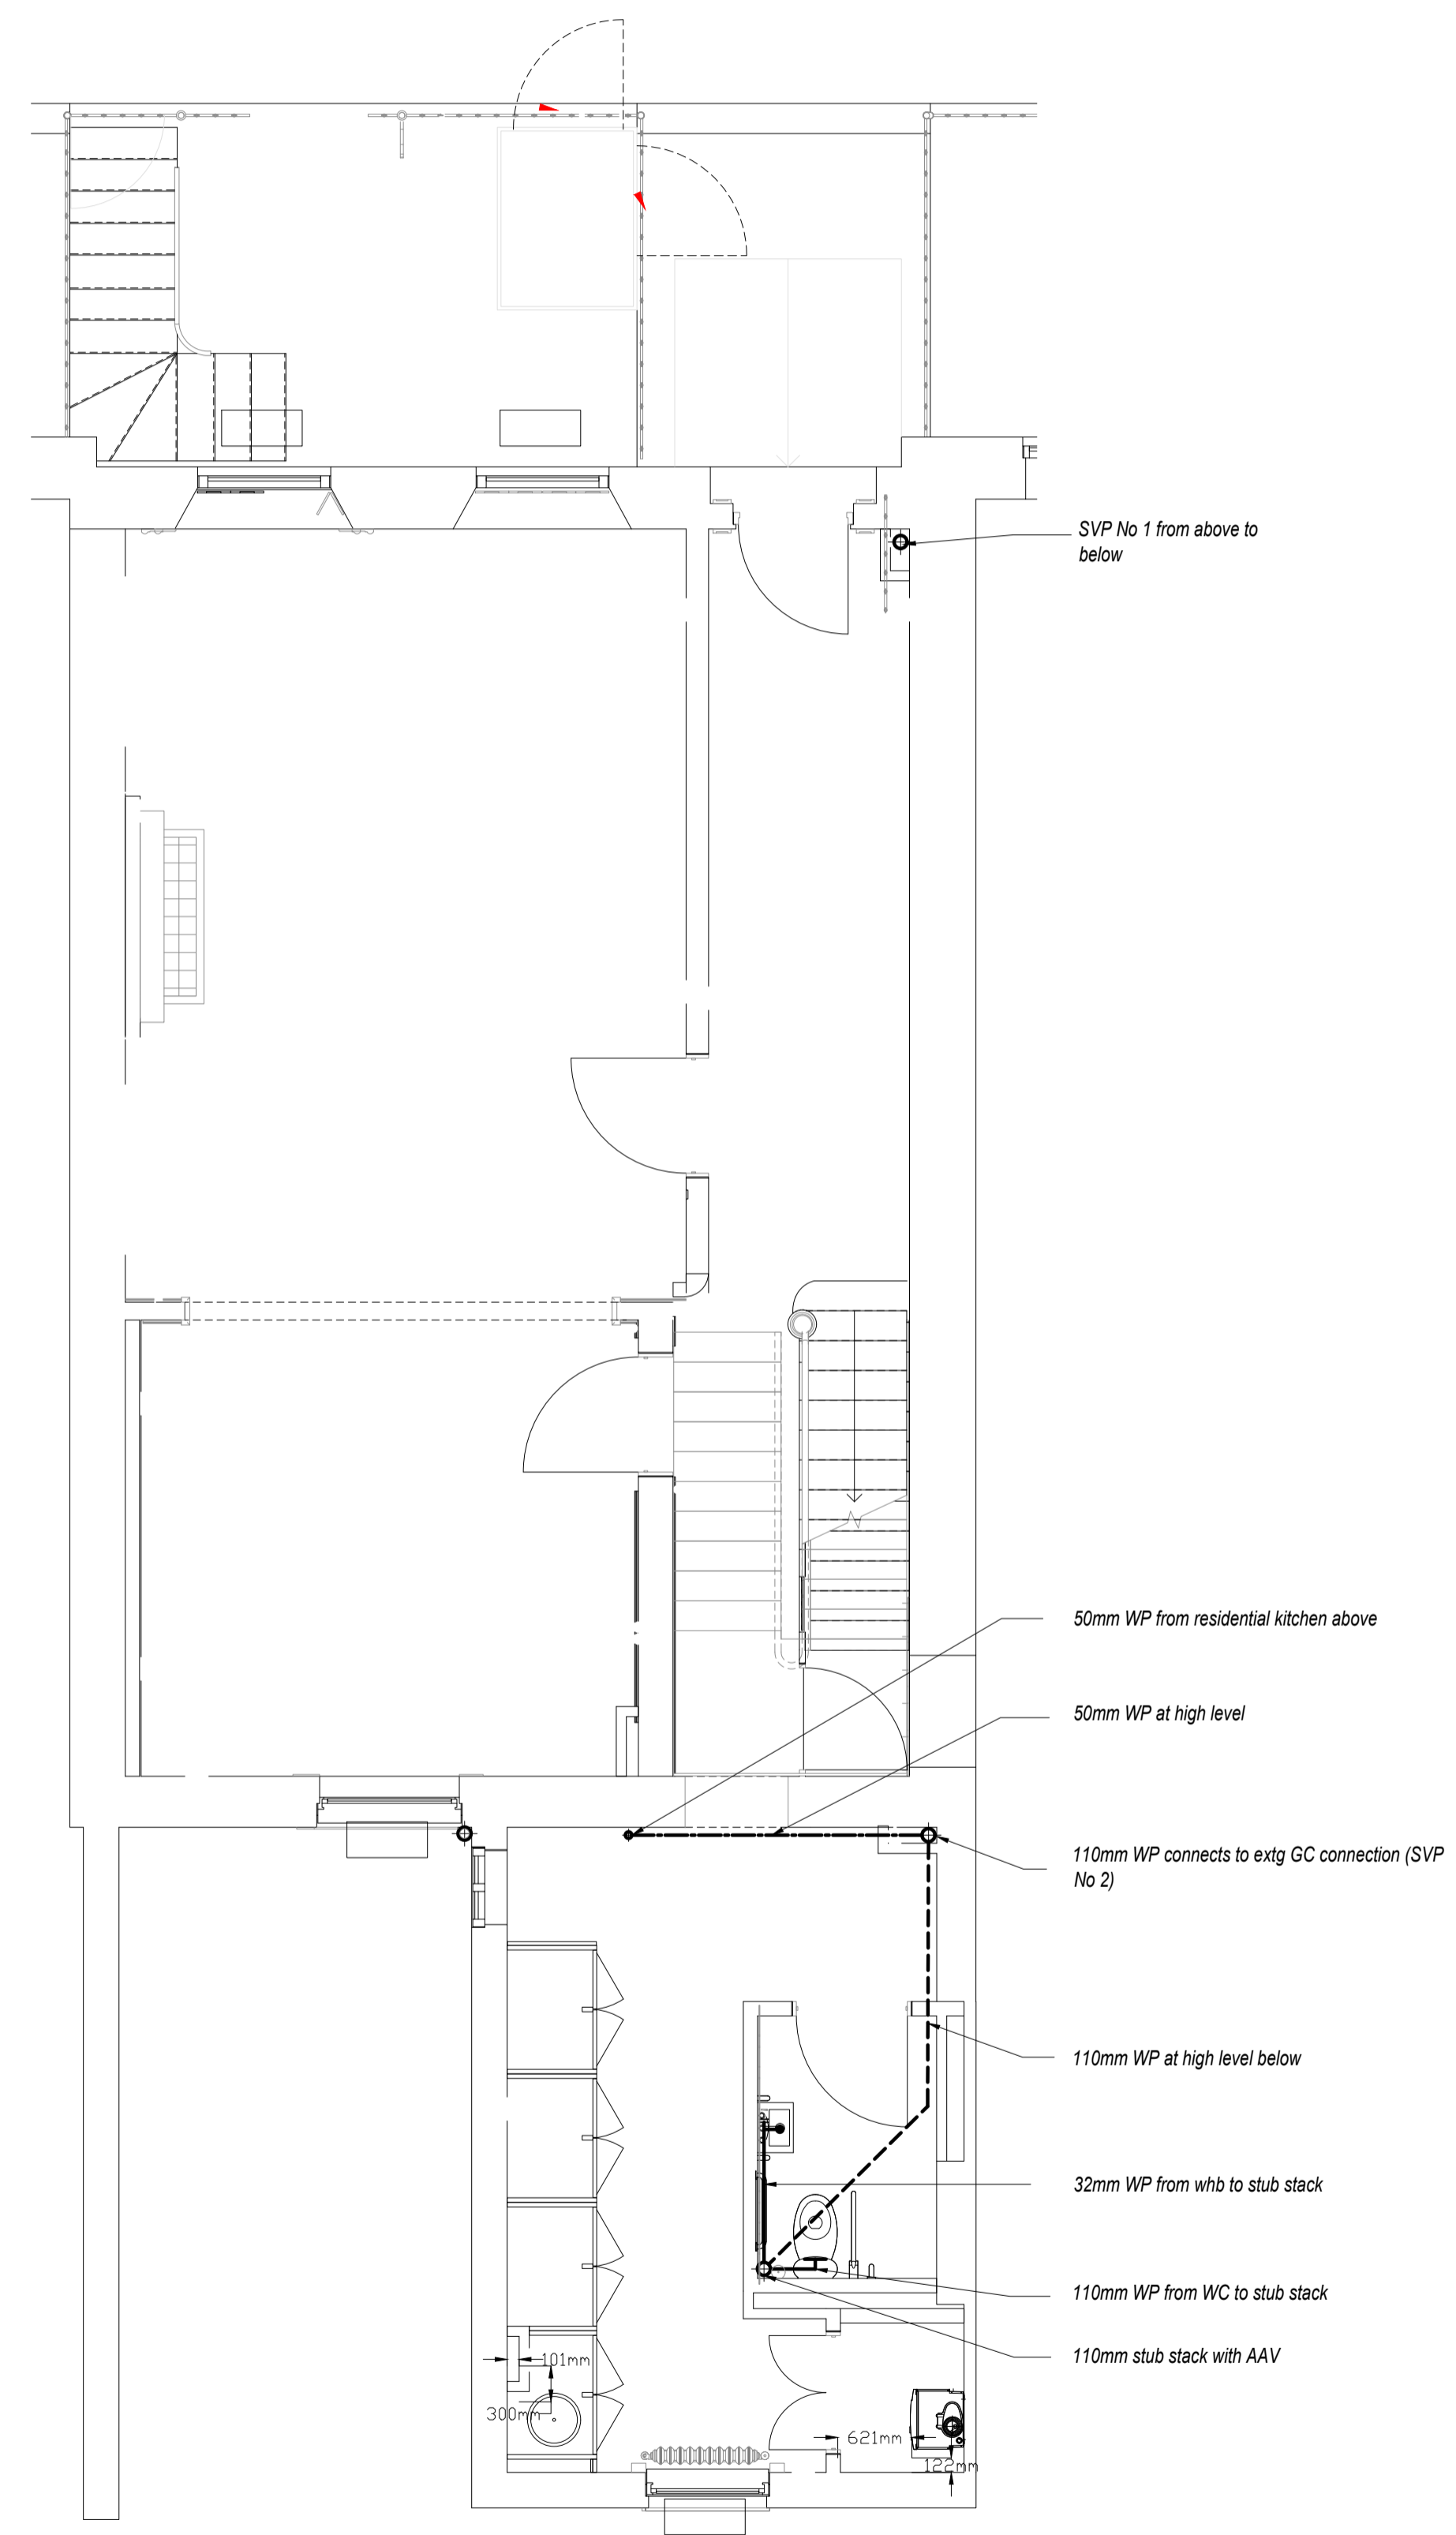


**Bmt**

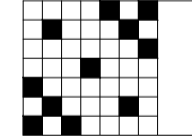

**Gnd**

No.	REVISION	CHK	DATE
DRAWING STATUS <b>PLANNING</b>			
 Progressive Design Solutions First Floor Commercial House 52 Fernmount Road Haywards Heath West Sussex RH16 3DT		<b>Progressive Design Solutions</b>	
CLIENT <b>OVERBURY PLC</b>			
PROJECT <b>14 ENDSLEIGH STREET LONDON</b>			
TITLE <b>BASEMENT AND GROUND FLOOR WASTE WATER SERVICES</b>			
DATE	AUG 2020	SCALE	1:50 @ A1
DRAWN	AH	CHECKED	AH
DRAWING No.	2020 11 PH 101		REVISION T1