


**1**

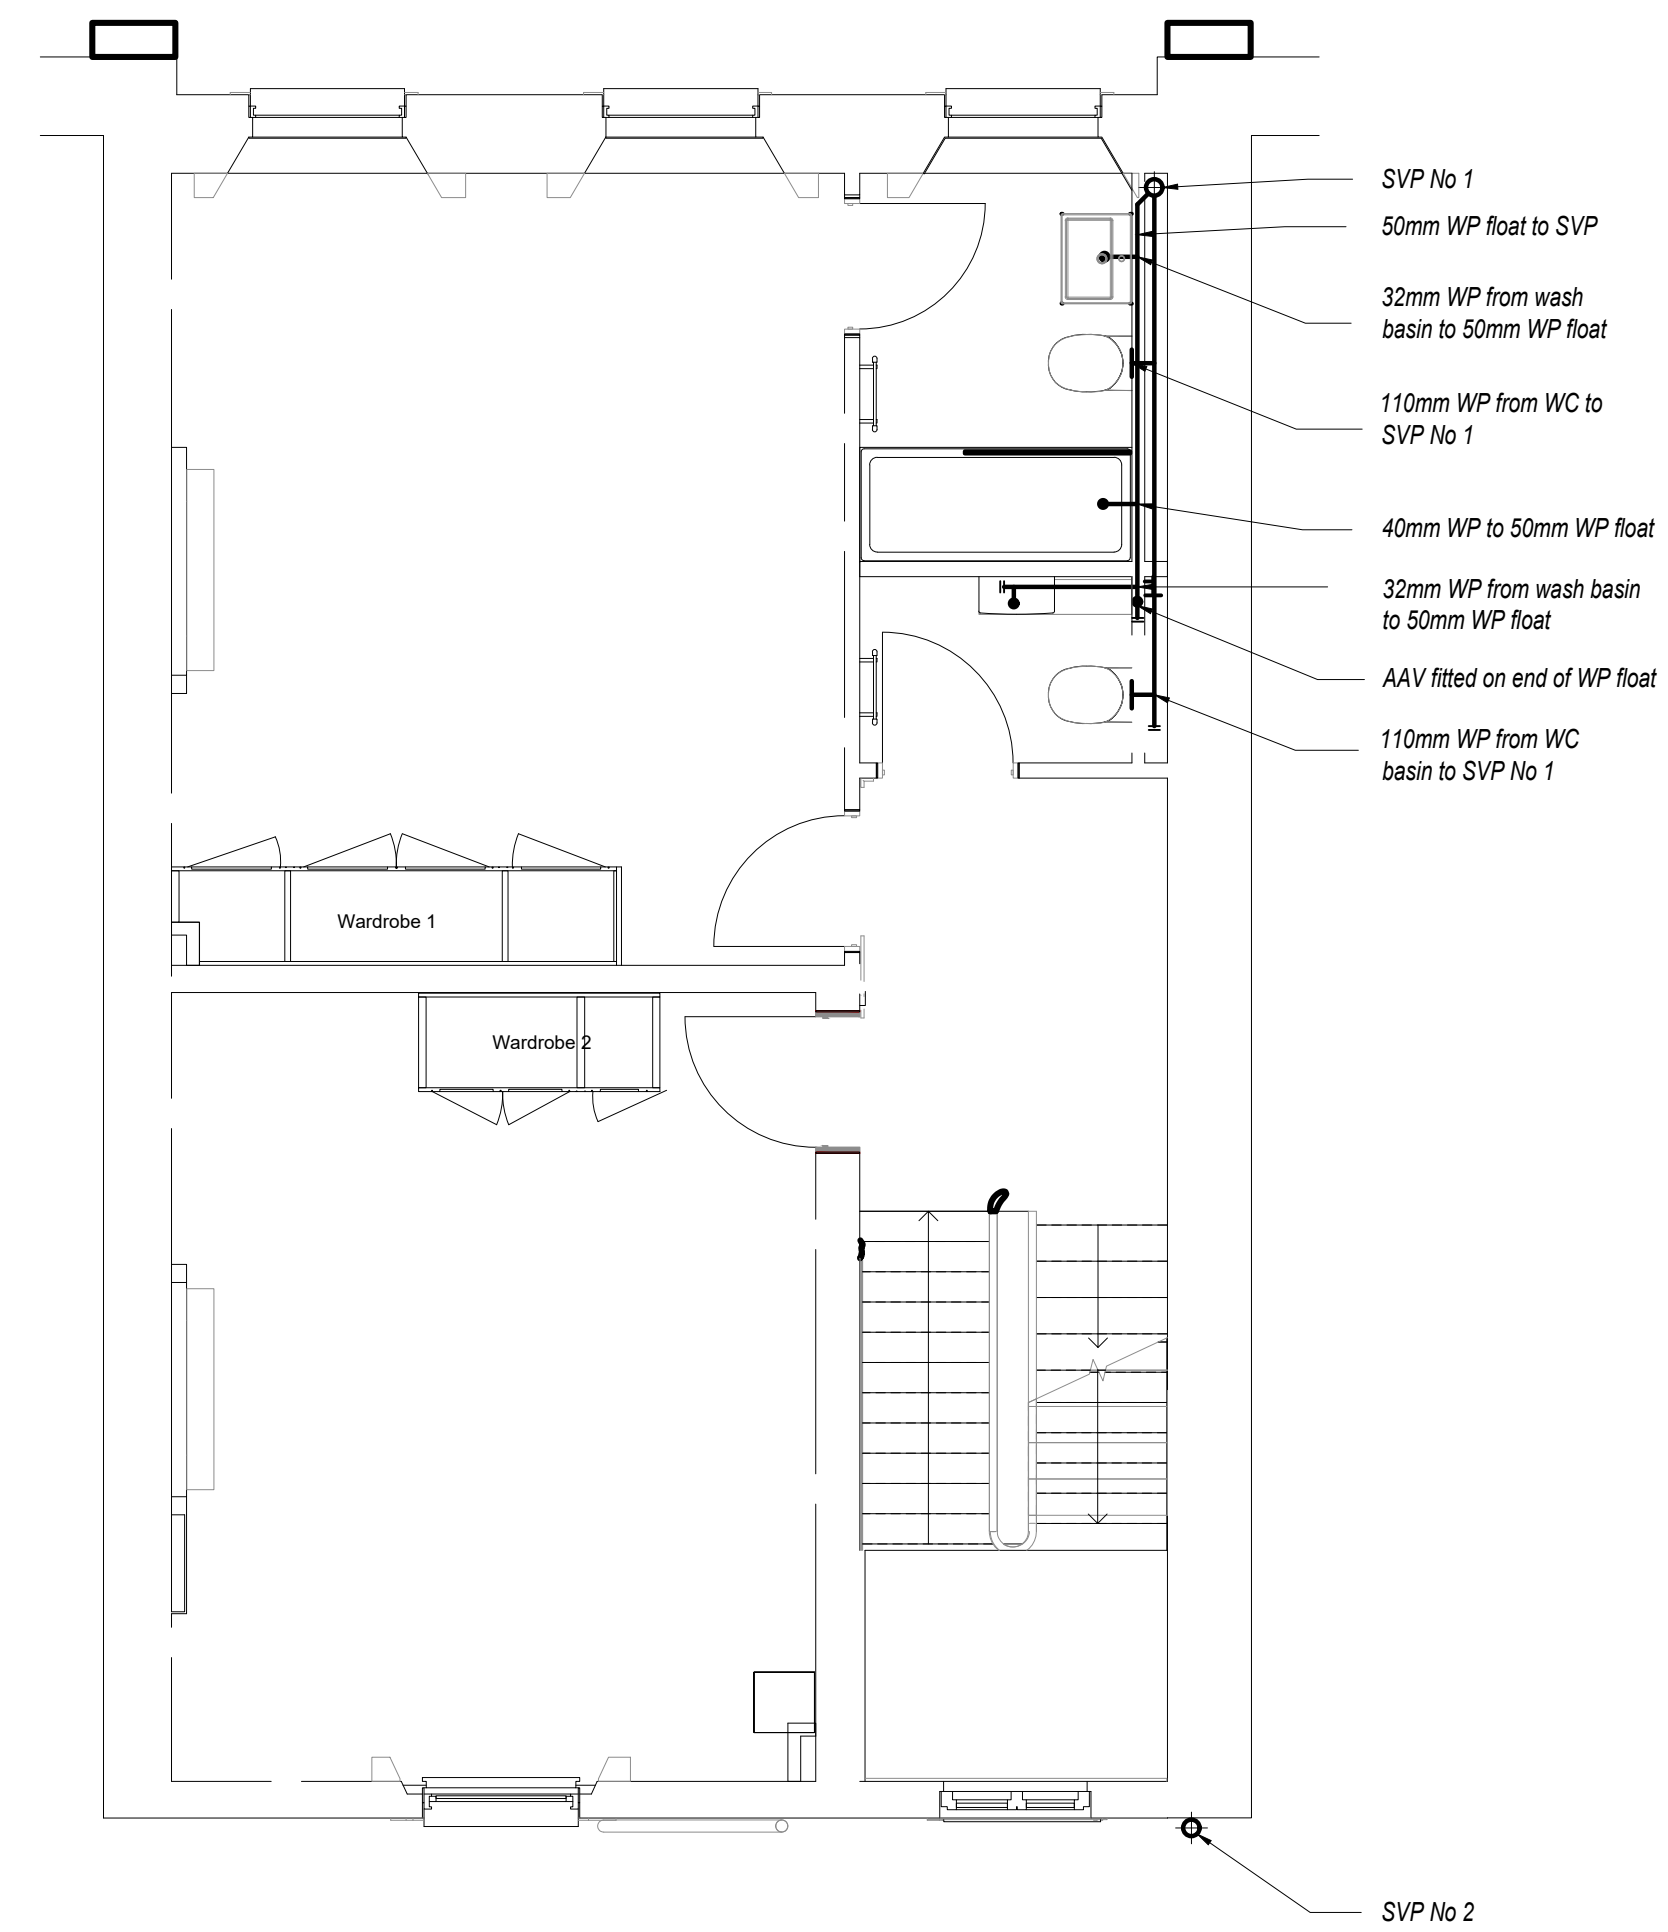

**2**

No.	REVISION	CHK	DATE

DRAWING STATUS **PLANNING**

**Progressive Design Solutions**

Progressive Design Solutions  
First Floor  
Commercial House  
52 Fernmount Road  
Haywards Heath  
West Sussex  
RH16 3DT

CLIENT  
**OVERBURY PLC**

PROJECT  
**14 ENDSLEIGH STREET  
LONDON**

TITLE  
**FIRST AND SECOND FLOORS  
WASTE WATER SERVICES**

DATE **AUG 2020** SCALE **1:50 @ A1**

DRAWN **AH** CHECKED **AH**

DRAWING No. **2020 11 PH 102** REVISION **T1**