


Note  
All external pipework at rear to be cast iron.

3

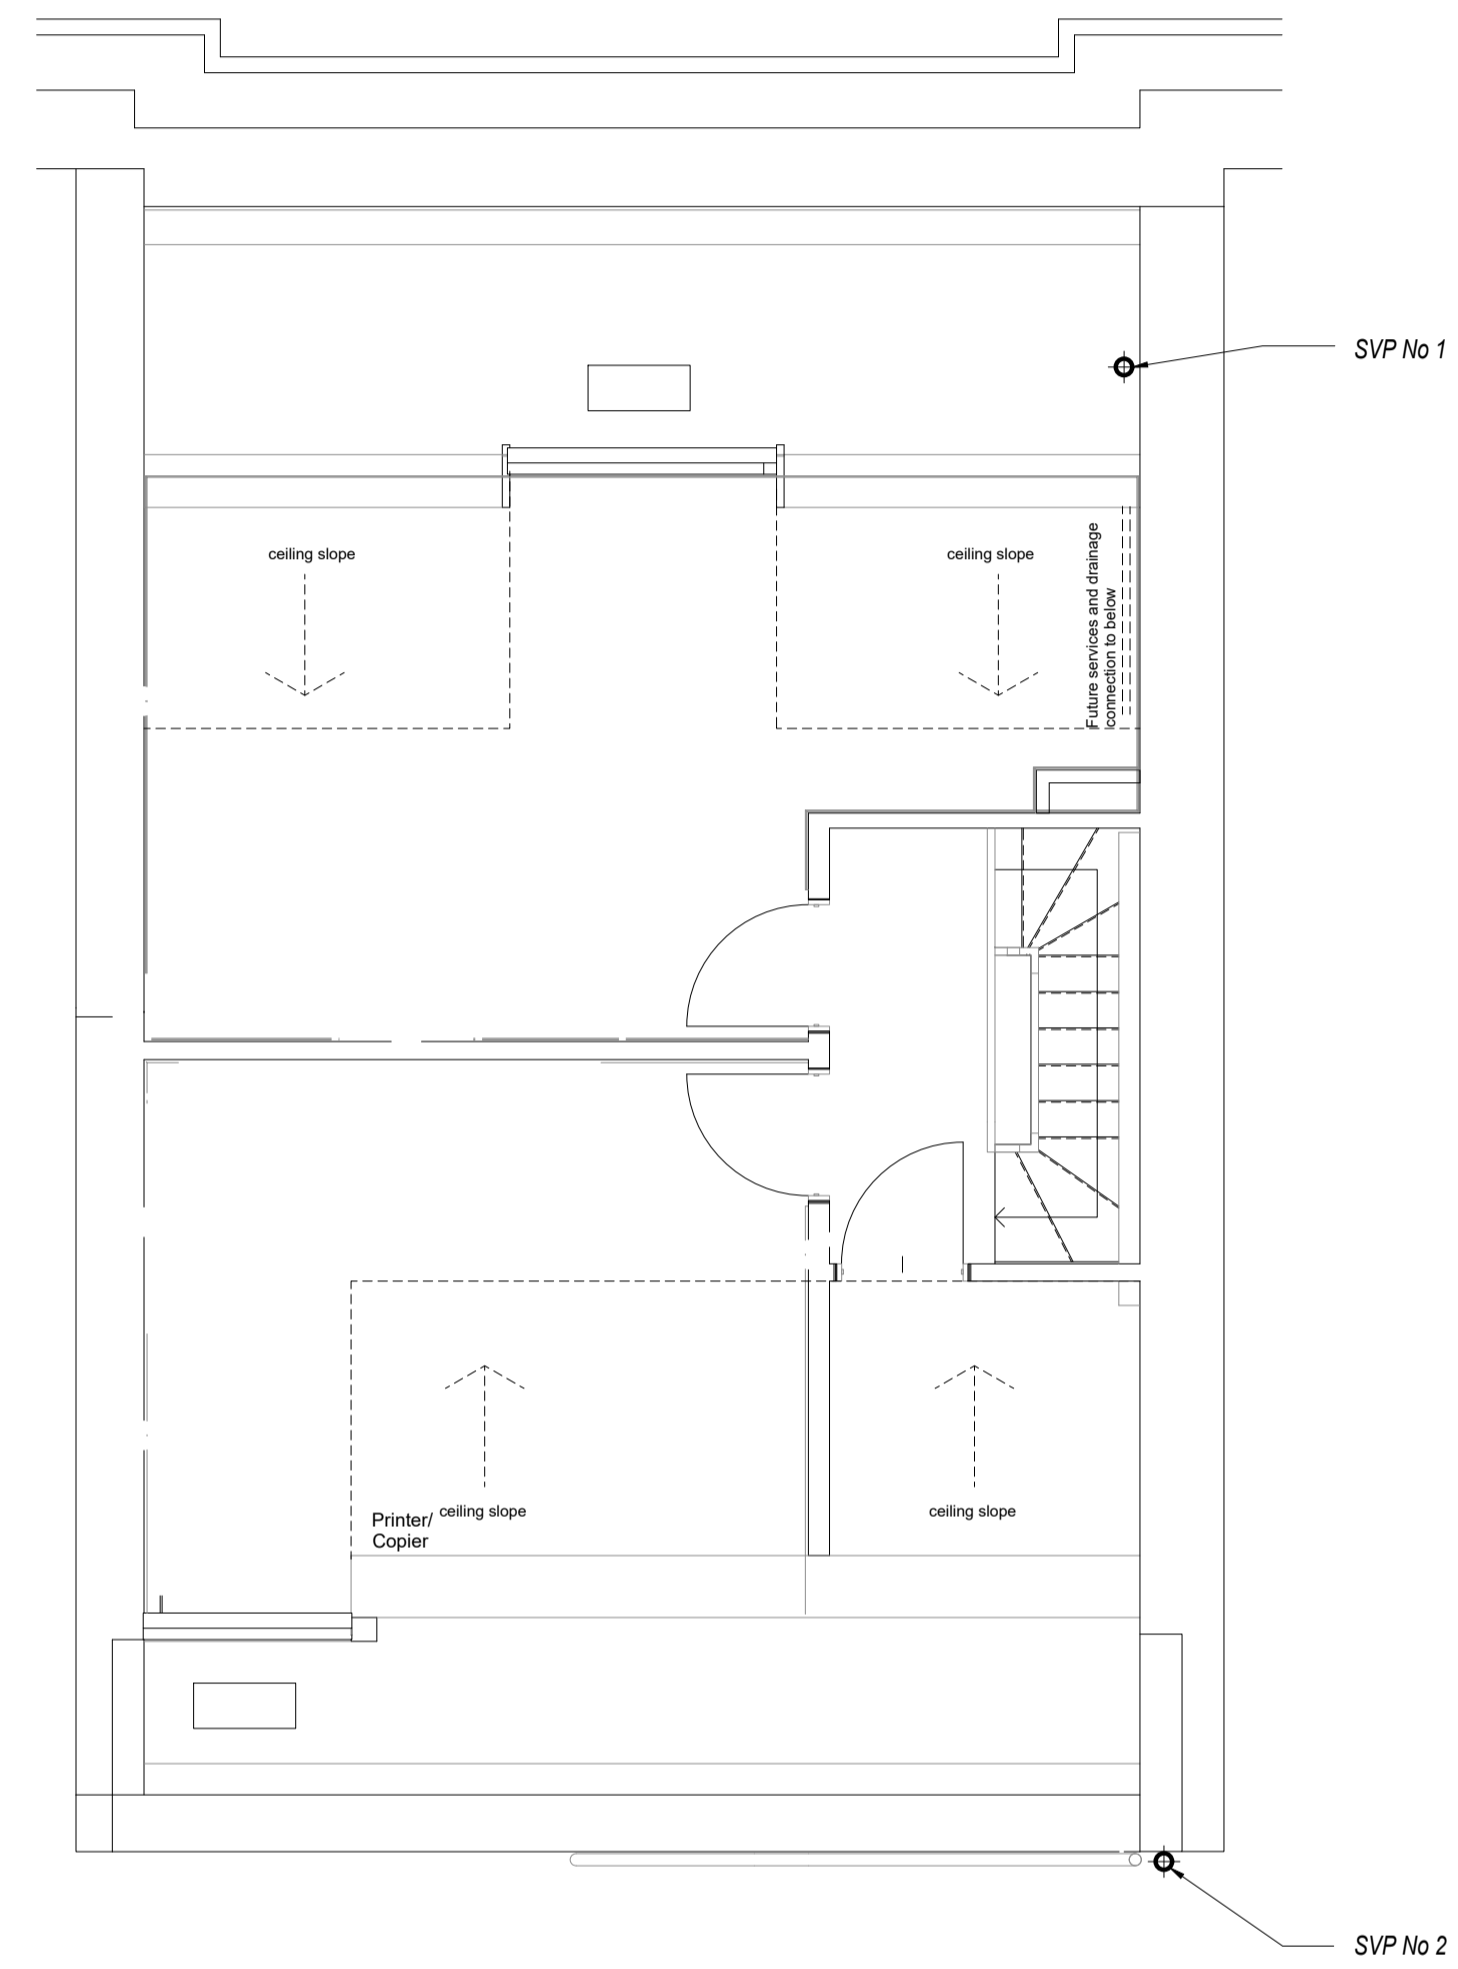

4

No.	REVISION	CHK	DATE

DRAWING STATUS **PLANNING**

**Progressive Design Solutions**

Progressive Design Solutions  
First Floor  
Commercial House  
52 Fernmount Road  
Haywards Heath  
West Sussex  
RH16 3DT

CLIENT  
**OVERBURY PLC**

PROJECT  
**14 ENDSLEIGH STREET  
LONDON**

TITLE  
**THIRD AND FOURTH FLOORS  
WASTE WATER SERVICES**

DATE	AUG 2020	SCALE	1:50 @ A1
DRAWN	AH	CHECKED	AH

DRAWING No.	REVISION
<b>2020 11 PH 103</b>	<b>T1</b>