
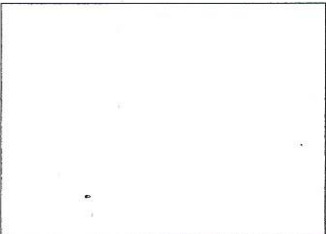
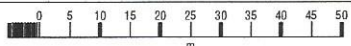


123 Kings Cross Road

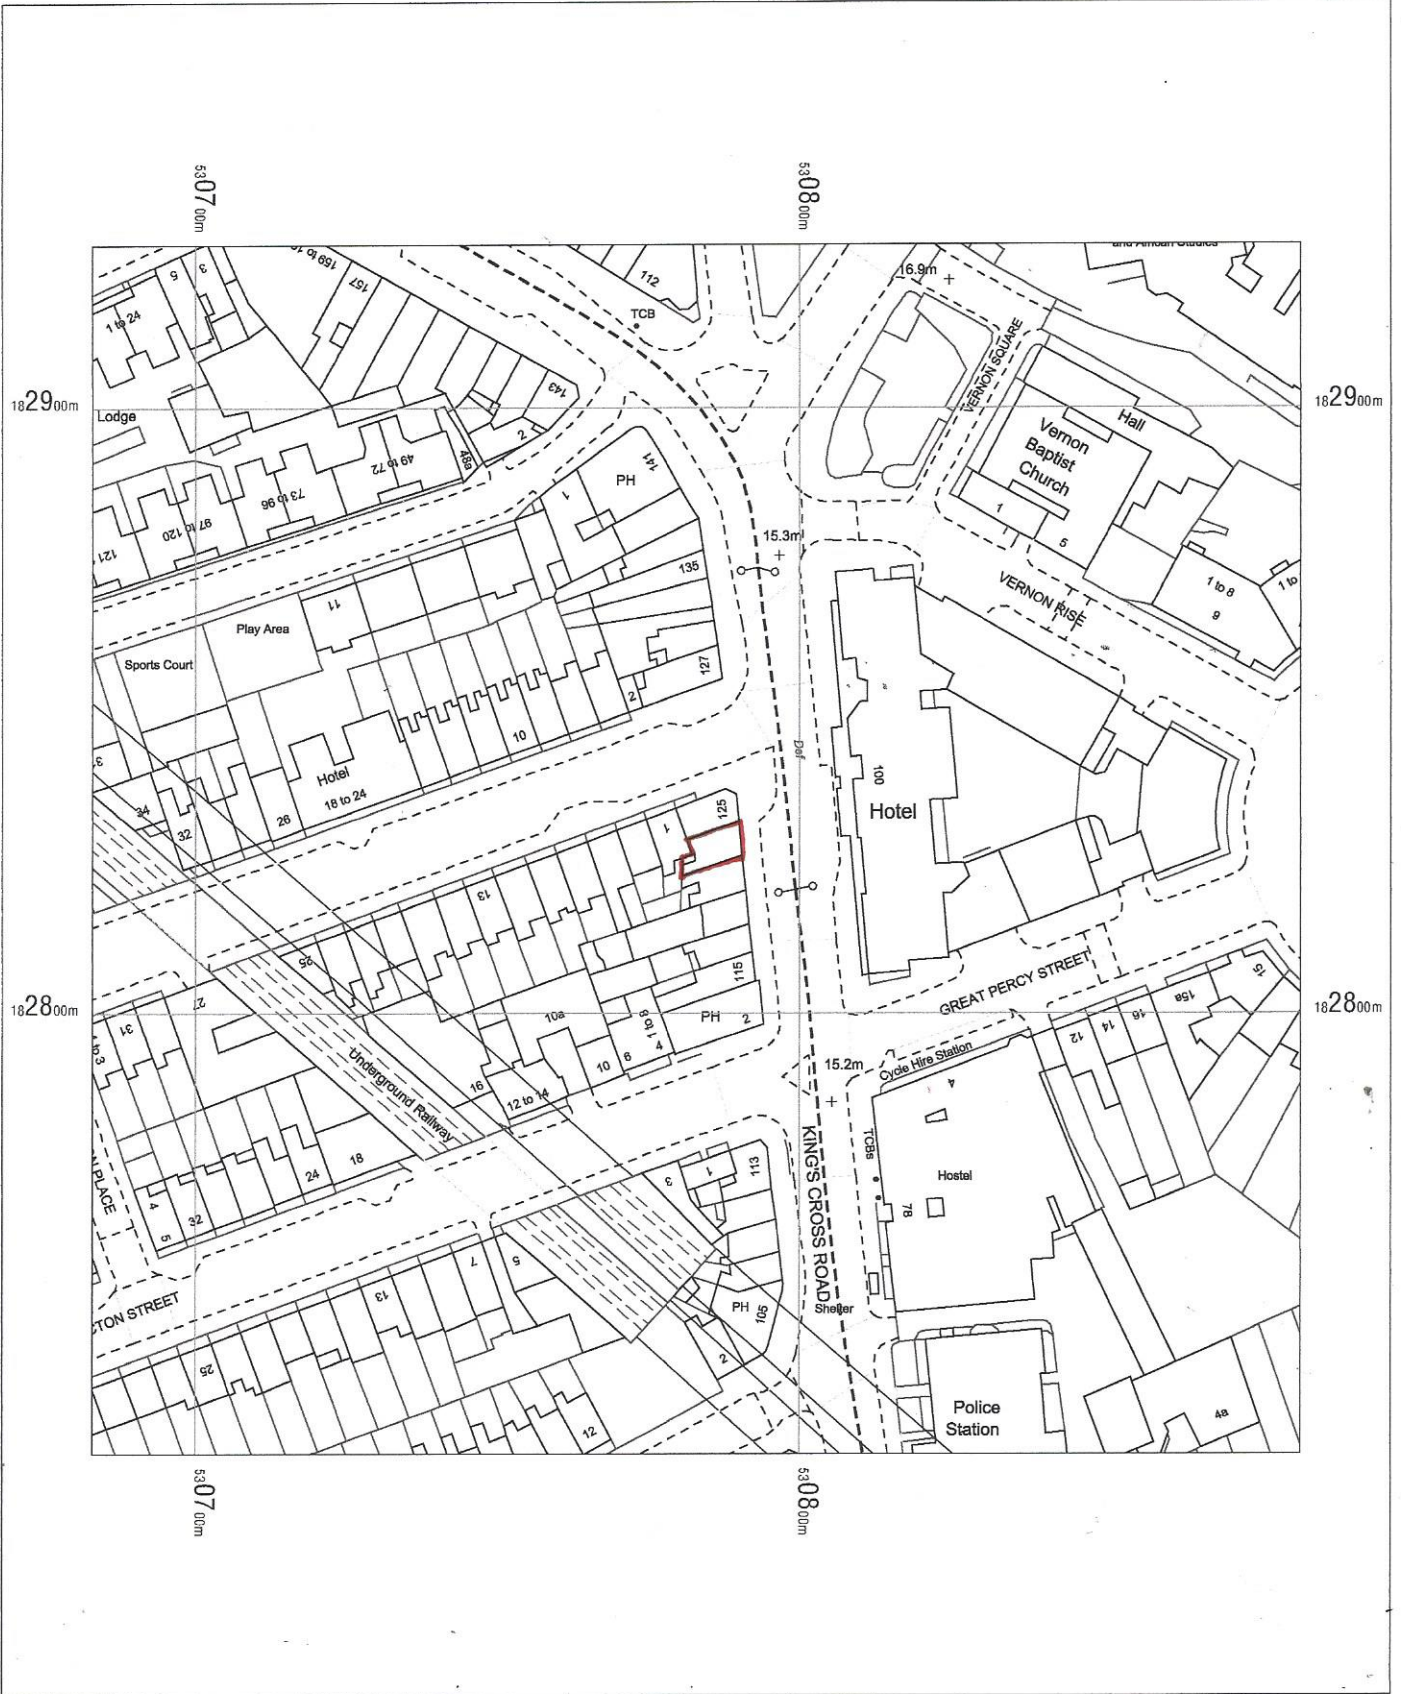

OS MasterMap 1250/2500/10000 scale
Monday, September 3, 2018, ID: BLJT-00738814
www.planningapplicationmaps.co.uk

1:1250 scale print at A4, Centre: 530783 E, 182827 N

©Crown Copyright Ordnance Survey. Licence no. 100051661

