



USE FIGURED DIMENSIONS ONLY.

ALL DIMENSIONS MUST BE CHECKED ON SITE & ANY INCONSISTENCIES MUST BE REPORTED BACK TO THE ARCHITECT.

THIS DRAWING AND ANY DESIGNS INDICATED THEREON ARE THE COPYRIGHT OF THE ARCHITECT. ALL RIGHTS ARE RESERVED. NO PART OF THIS WORK MAY BE REPRODUCED WITHOUT PRIOR PERMISSION IN WRITING FROM THE ARCHITECT.

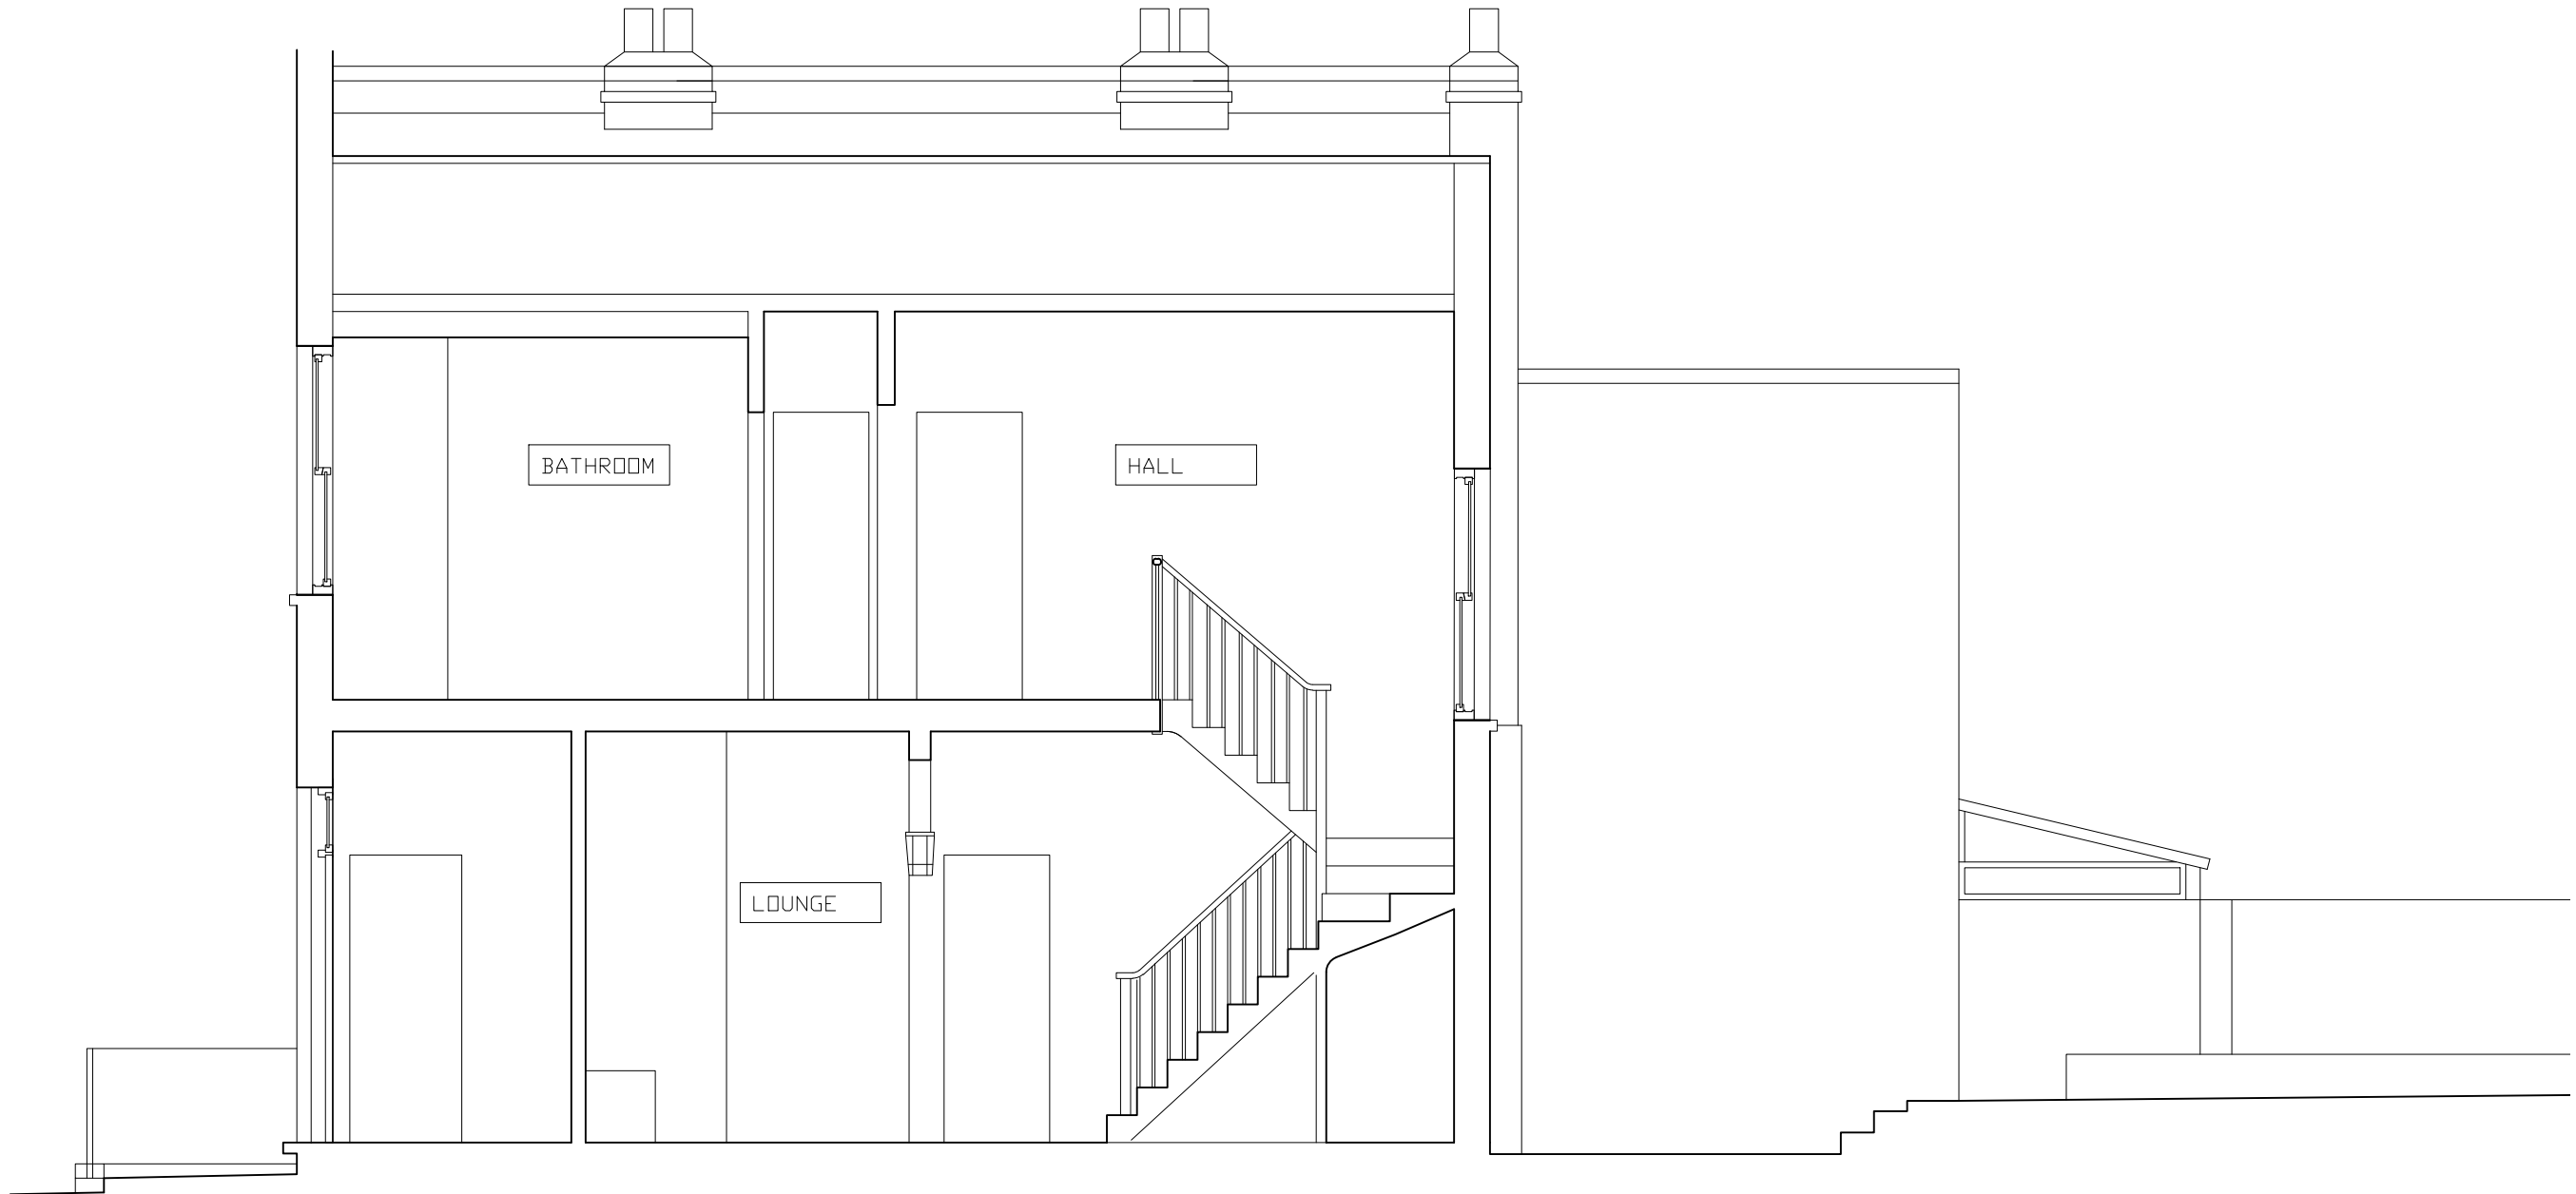

1 EXISTING SECTION A-A
1 : 50

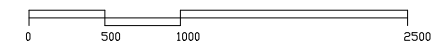

Bchitecture
11A Beresford Road London N2 8AT
t 07932 796 407 e Bchitecture@gmail.com

LOCATION
42 Alma Street
Kentish Town NW5 3DH

DRAWING TITLE
EXISTING SECTION A-A

DATE
Aug 2020

SCALE
1:50 @A3

JOB NO
2008

DWG NO/REV
104/-