


92 PARLIAMENT HILL MANSIONS NW5 1NB

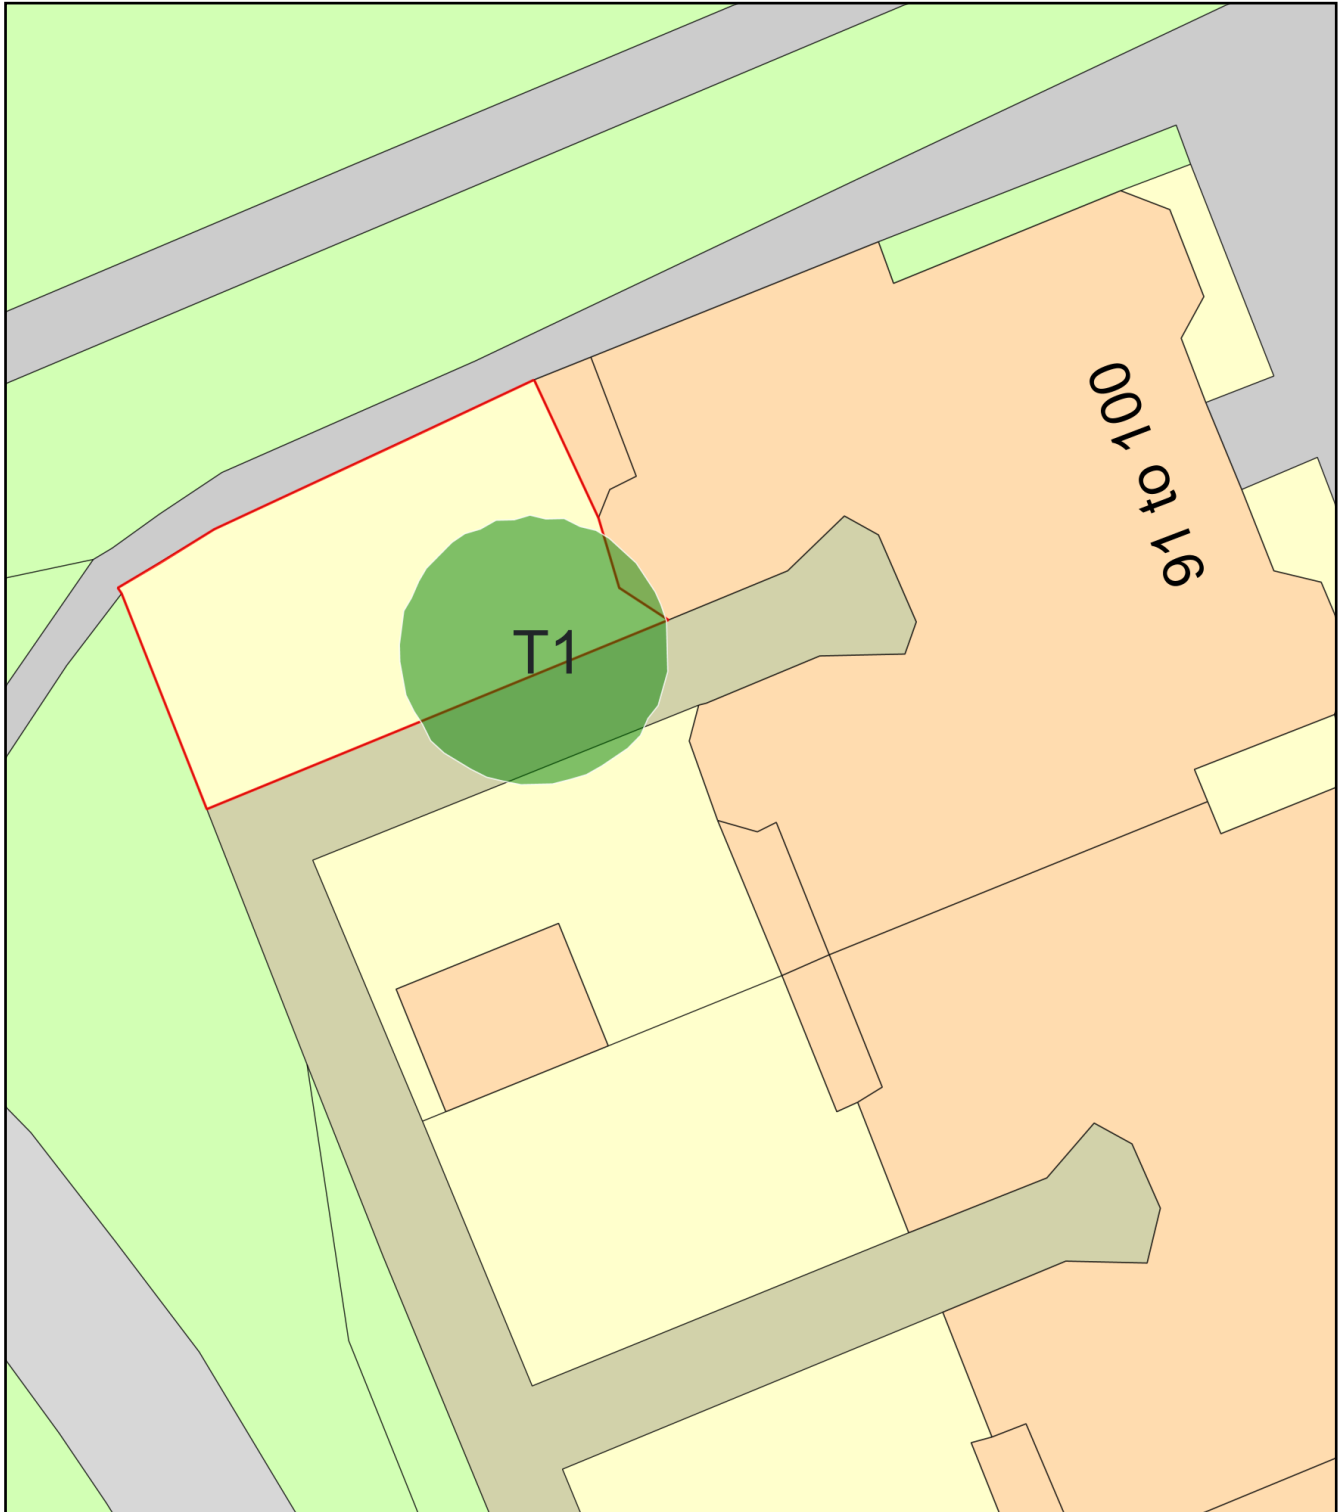

0 10
Metres



Plan Produced for: L.B.CAMDEN

Date Produced: 09 Sep 2020

Plan Reference Number: TQRQM20253121631043

Scale: 1:200 @ A4