

TOTAL COVERS : 14no.

EXTERNAL FURNITURE:


all external furniture to be moved inside the shop when the shop is closed.

EXTERIOR CHAIRS - 14no. total
 Pret Polypropylene Chairs
 530d 570w 840h from AEL solutions

06no. CC4226 Purple Red
08no. New CC4228 Black Grey
00no. CC4227 Stone Grey




TILTING HPL TABLES
07no. new
 600sq. 736h pret MHPL6SGY laminated table top alu tilting base RAL 7016 slate grey - AEL solutions.

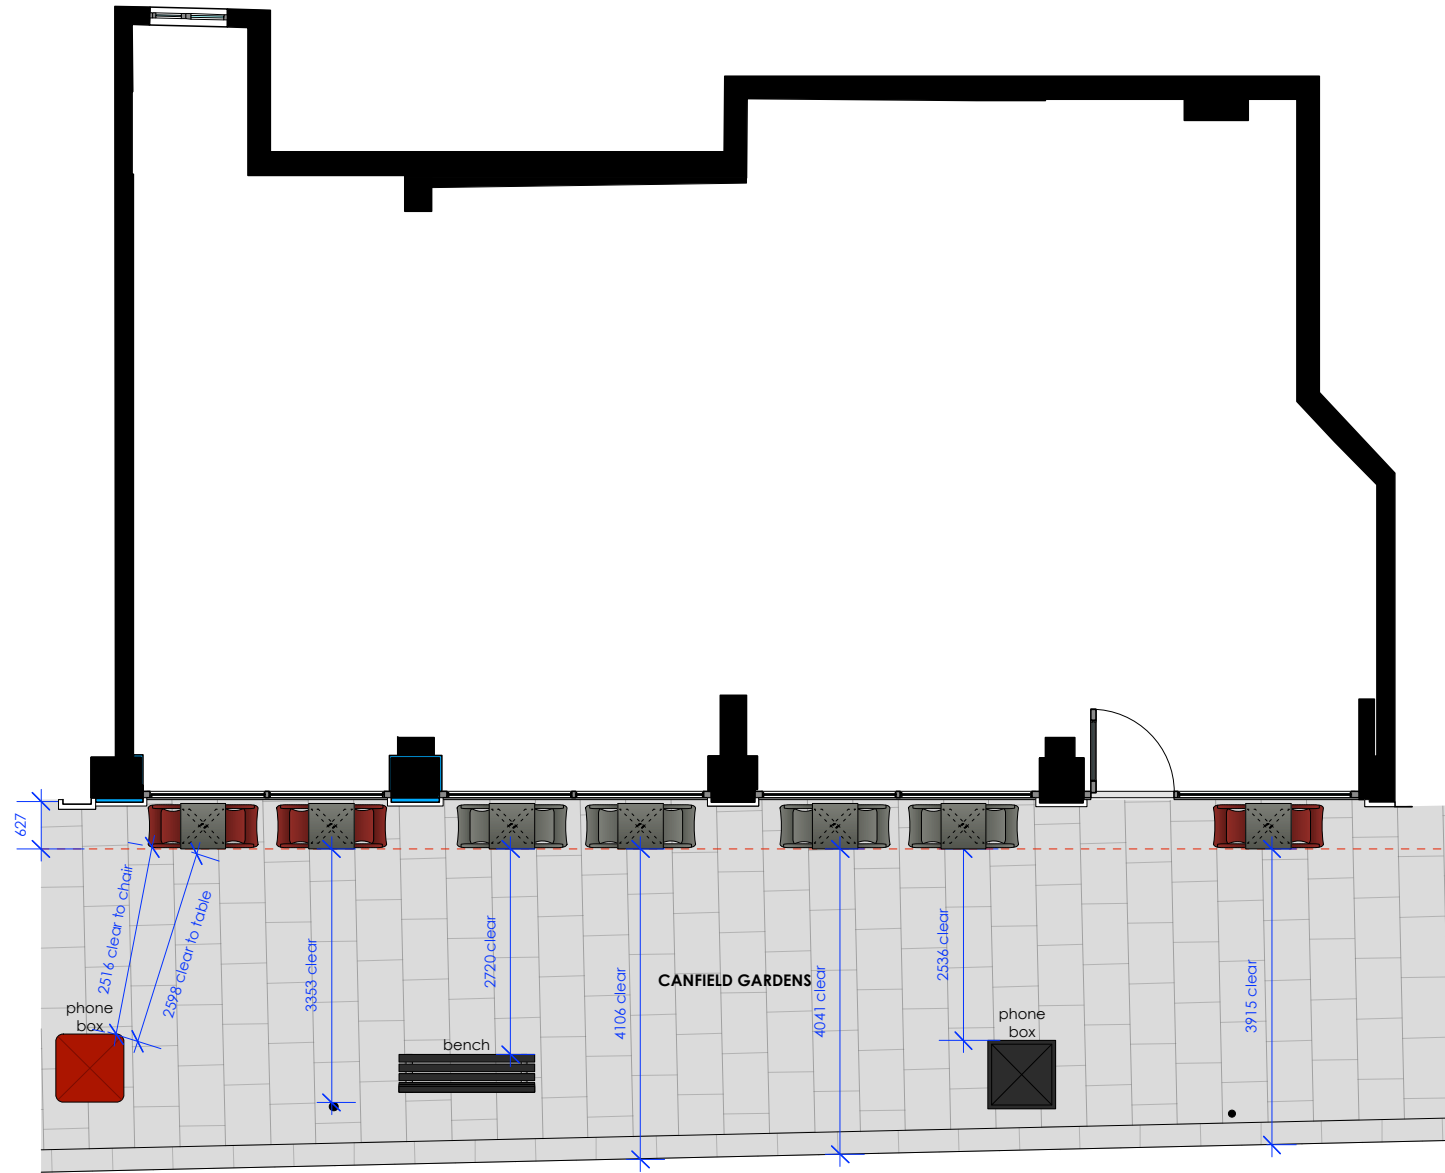

PROJECT
FINCHLEY ROAD
 219 FINCHLEY ROAD LONDON NW3 6LP

DRAWING No.
 TD18-PM93-P01.3

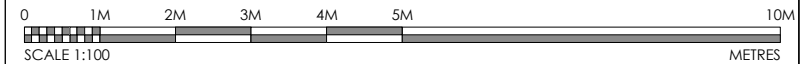

TITLE
 external seating plan

REVISION DATE SCALE @ A3
 A 23.01.19 1:100

REVISIONS
 A: additional dimensions added



All dimensions to be confirmed on site by Contractor.
 Structural works to be confirmed by Structural Engineer.
 All elements to comply with statutory requirements.

Copyright Tanner Design Limited
 2b/4b Gosport Street Lymington Hampshire SO41 9BE
 tel. 01590 689609 email. studio@tannerdesign.co.uk
 www.tannerdesign.co.uk

Tannerdesign