
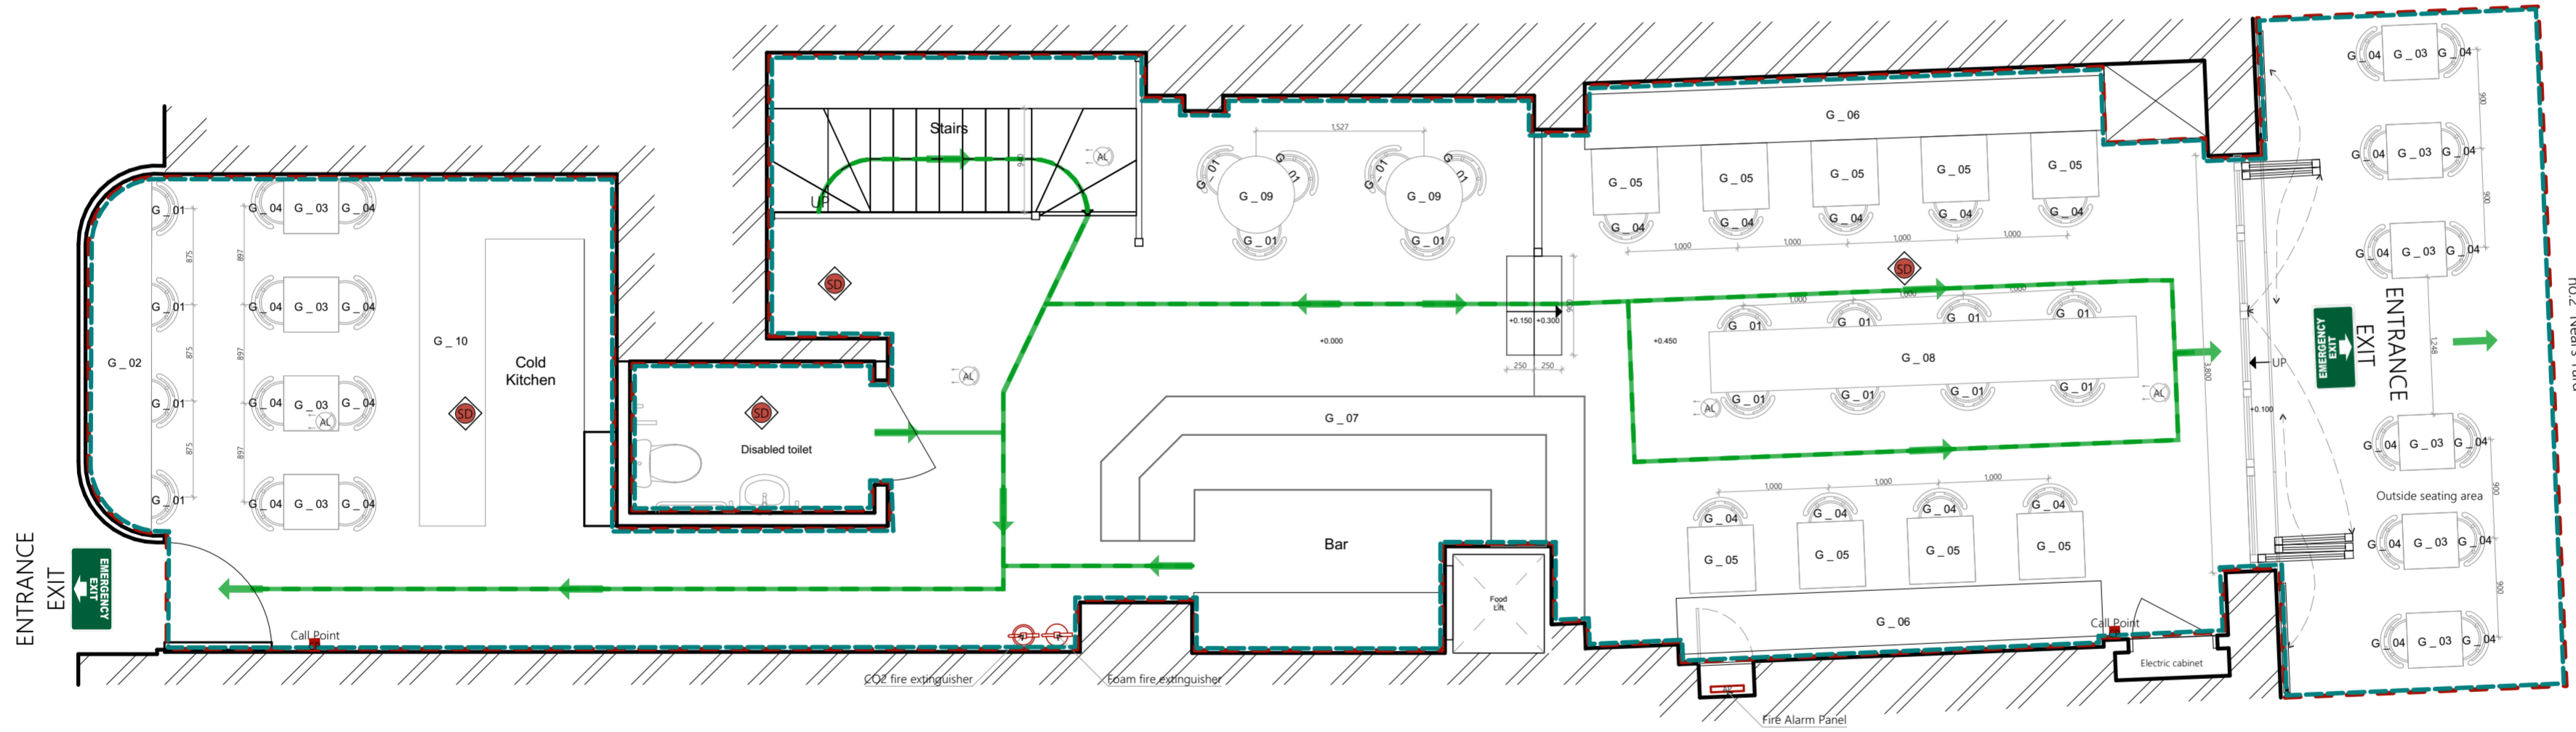


Location Plan

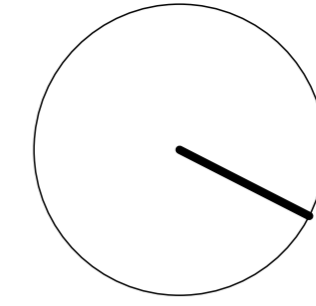

FIRE SAFETY SYMBOLS


- Emergency Exit
- Escape route
- Fire Alarm Panel
- Call Point
- Smoke detector
- Heat detector
- Fire Alarm Sounder
- Emergency Downlight
- Chemical extinguishers
- CO2 fire extinguisher
- Foam extinguisher
- Denotes area to be used for licensable activities
- Extent of the demise

EQUIPMENT SCHEDULE

- G_01 18No. Bar Stool
**The furniture is not fixed*
- G_02 Bar Table
- G_03 10 No Table 500 x 500mm
**The furniture is not fixed*
- G_04 29No Chair
**The furniture is not fixed*
- G_05 9 No Table 600 x 600mm
**The furniture is not fixed*
- G_06 Bench
- G_07 Bar Unit
- G_08 Bar Table
- G_09 2 No Round Bar Table 700mm
**The furniture is not fixed*
- G_10 Cold Kitchen Unit

Scale 1:50 @ A2
Date 07/09/2020

Client
The Itinerant Trading company
Drawing Title
Ground Floor Layout as Proposed
Job Title
Redemption

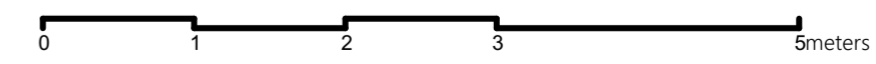

ANDRII VILK
ARCHITECTURE&DESIGN

vilk.andrii@gmail.com
+44 07876051903