



Planning Application

August 2020

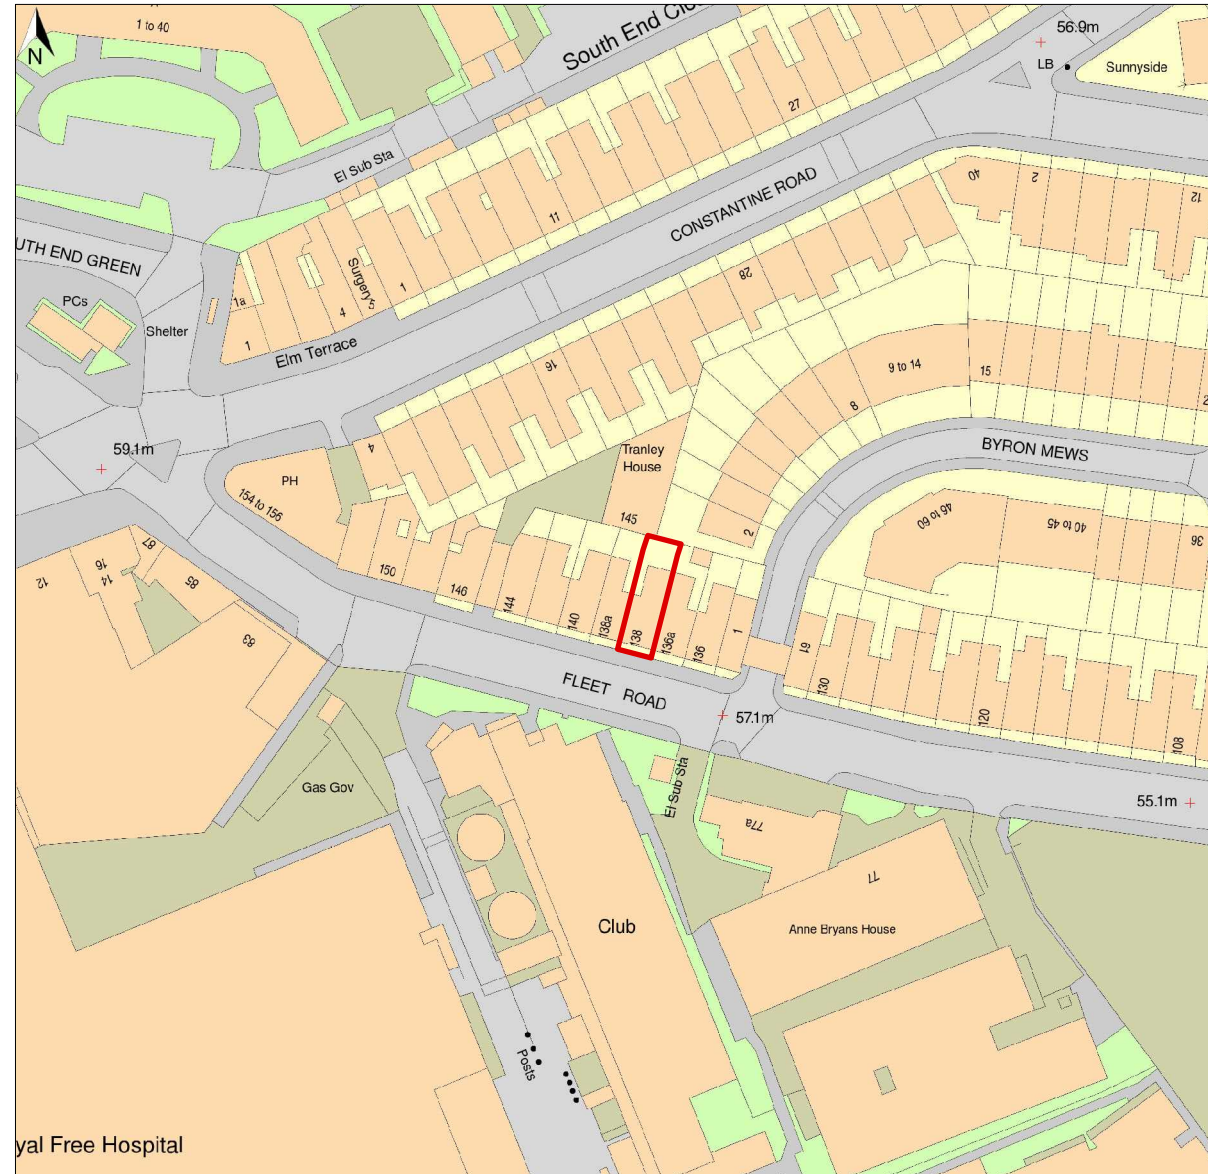

OS Map
1:1250

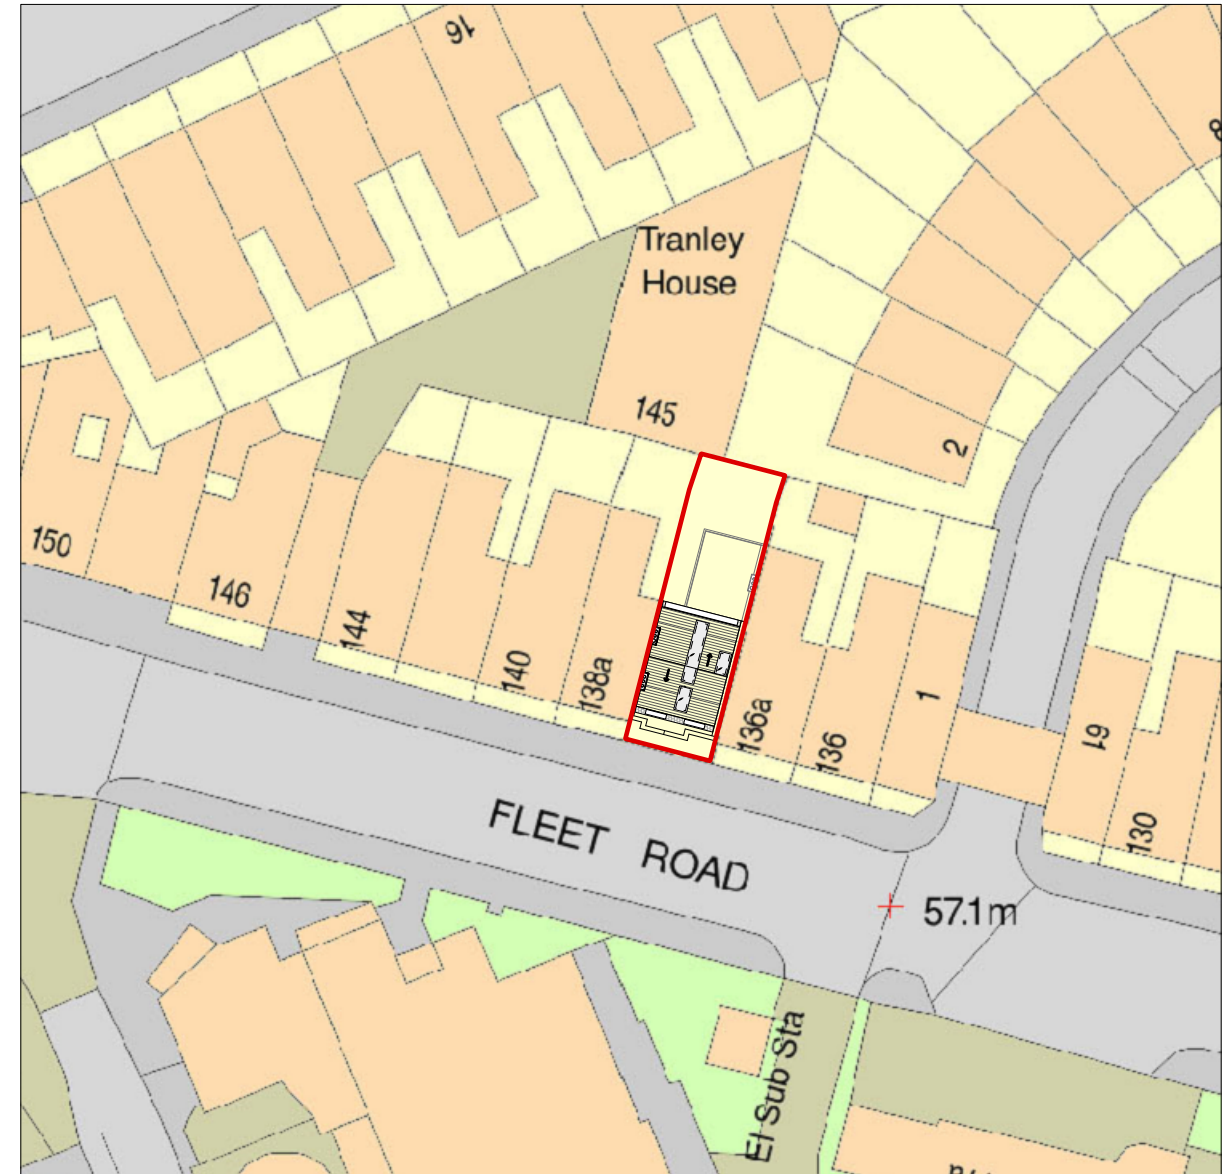

Site Block Plan
1:500

Planning Application

better **PAD**

love your home

Rev: 00	Date: 21.08.2020	Description: Issue for planning		Project: 138 Fleet Road NW3 2QX	<p>W www.betterpad.co.uk E hello@betterpad.co.uk</p>			
				Dwg no: 2017 / PL.00				
				Drawing: Cover Page, OS Map, Site Block Plan				
<p>NOTES: Do not scale from this drawing. All dimensions in millimeters. All dimensions to be checked on site. All omissions and discrepancies to be reported to the architect immediately. This drawing is © betterPAD.</p>				Date: August 2020	C	D	Rev:	00
				Scale: as shown	bP	bP		