

Hoarding plan


Section A 6100mm + 11000mm, 14 full width + 1 cutshort panels



Section B1 4200mm, 3 full width + 1 cutshort panels



Section B2 16300mm, 13 full width + 1 cutshort panels

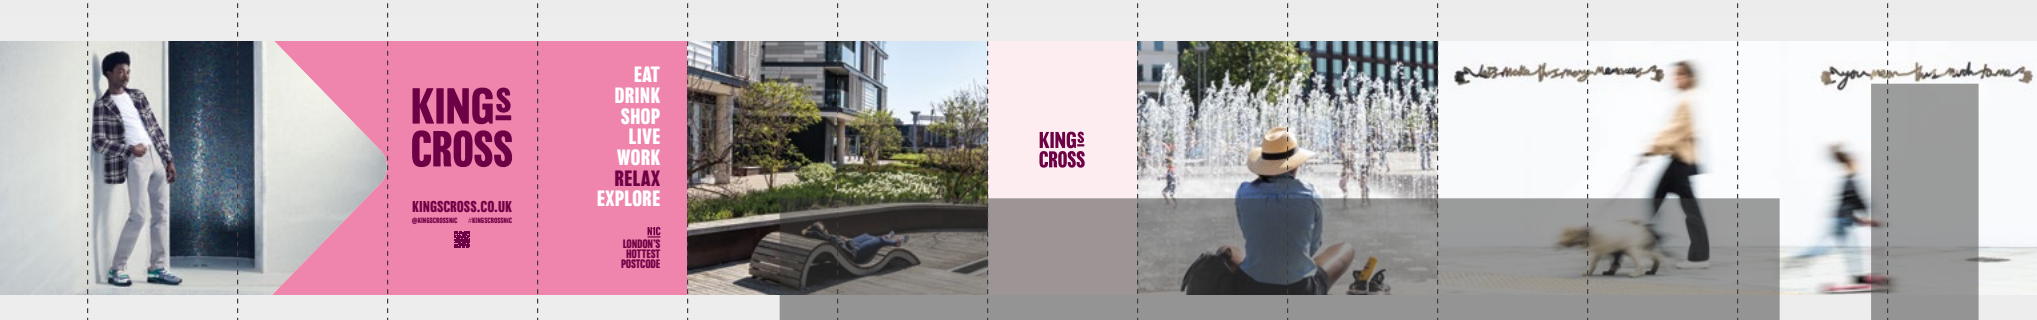

Railings

Door