
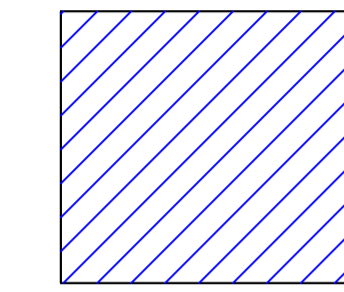



Ingleton Wood LLP shall have no liability to the Employer arising out of any unauthorized modification or amendment to, or any transmission, copy or use of the material, or any proprietary work contained therein, by the Employer, Other Project Team Member, or any other third party. All dimensions are to be checked and verified on-site by the Main Contractor prior to commencement; any discrepancies are to be reported to the Contract Administrator. This drawing is to be read in conjunction with all other relevant drawings and specifications.  
Do Not Scale © Ingleton Wood LLP

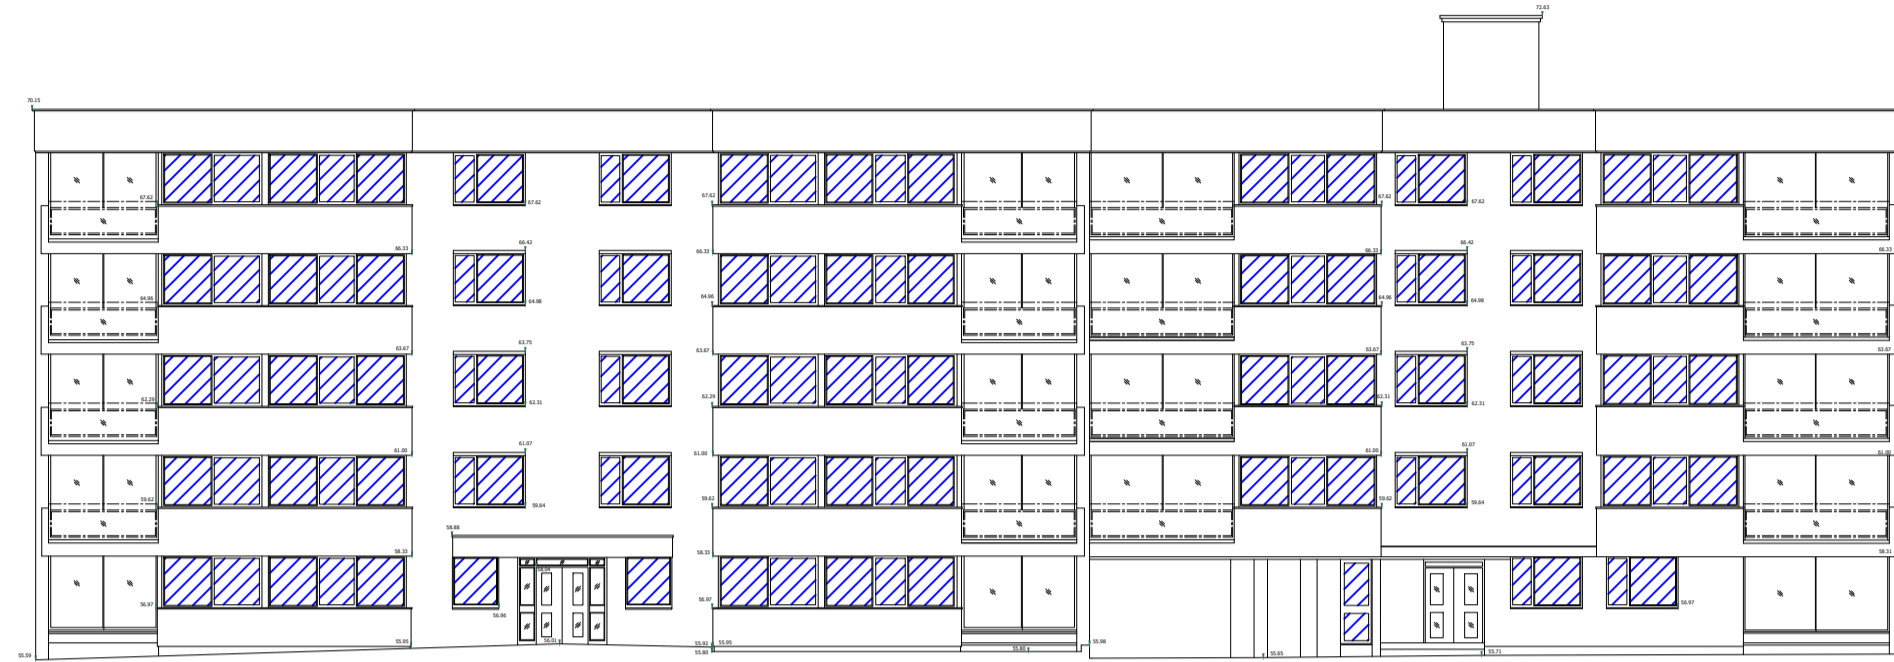

Hatch denotes windows to be installed.



Elevation 1

Elevation 2

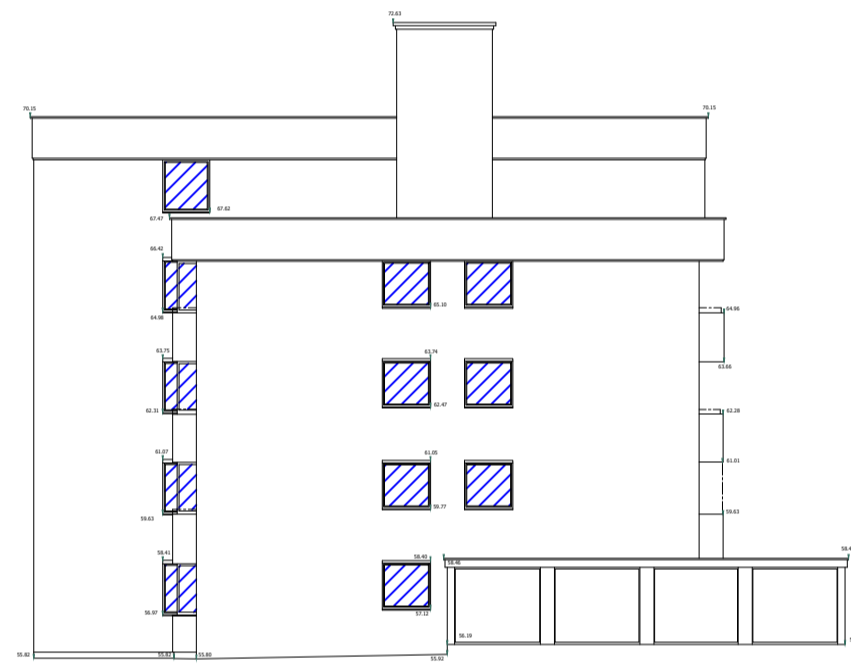

Elevation 3

Elevation 4

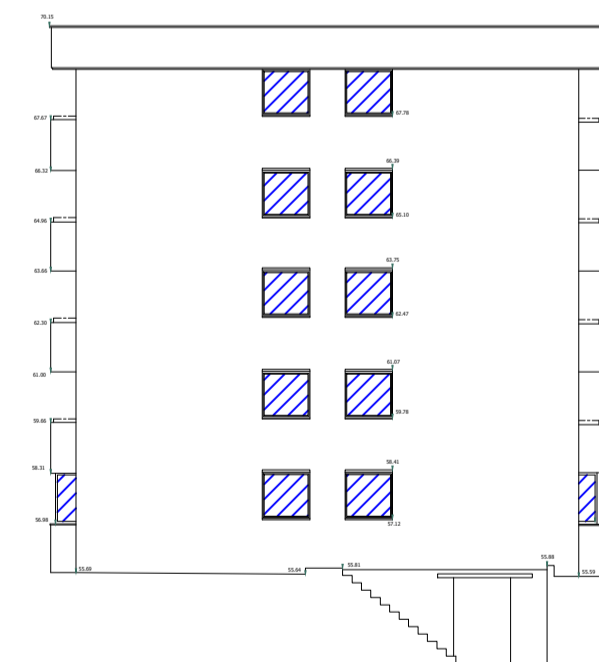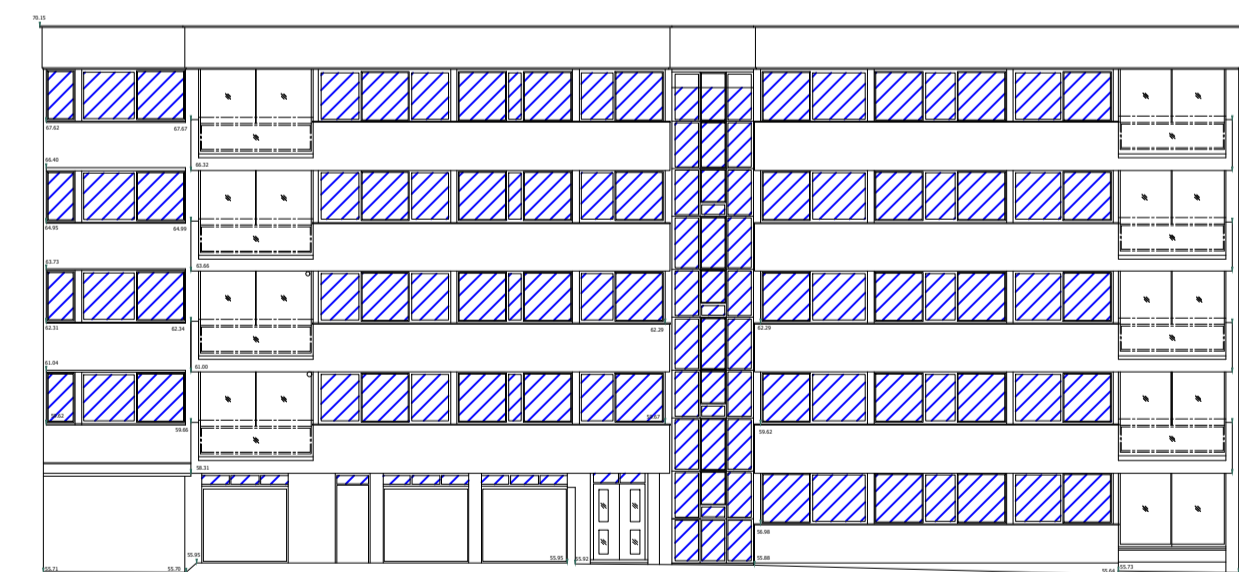

Elevation 5

Elevation 6

P01	03/09/20	XX	XX
Rev	Description	Date	CHK
812090	Scale @ A1: 1:200	Drawn By: TH	

**Ingleton Wood** Property and Construction Consultants  
 Working office: London  
 T: 020 7660 4400  
 www.ingletonwood.co.uk

Vision, form and function

Project:  
**Lowlands Externals**  
 Eton Avenue  
 London  
 NW3

Client:  
**Lowlands Residents Limited**

Title:  
**Proposed Elevations**

Drawing Number:  
**812090-IWD-XX-XX-DR-B-2001**

Status:	Purpose of Issue:	Revision:
S2	Information	P01