

MATERIALS:  
PROPOSED CAMERA CASINGS  
AND BRACKETS TO BE  
SPRAY FINISHED RAL 1001

REV	DATE	BY	DESCRIPTION
-	23/06/20	ROS	INFORMATION ISSUE
A	11/09/20	ROS	PLANNING ISSUE

STATE

R I B A CHARTERED ARCHITECTS  
STATE ARCHITECTS LIMITED T. 020 8388 0066  
23A ST JAMES'S STREET F. 020 7839 4551  
LONDON SW1 1HA E. info@state.org.uk

PROJECT  
1-10 CAMBRIDGE GATE  
LONDON NW1 4JX

CLIENT  
CAMBRIDGE GATE  
MANAGEMENT LIMITED


DRAWING TITLE  
1-10 CAMBRIDGE GATE  
CAMERA TYPE MD DETAILS

DRAWN: CD	DATE	23/06/20
CHECKED: ROS	SCALE	1:20
CAD FILE: 666-1	SIZE	A3

PLANNING ISSUE

DRAWING NUMBER	REV
666-D03	A

ENTRANCE PORTICO  
ELEVATION (WEST)

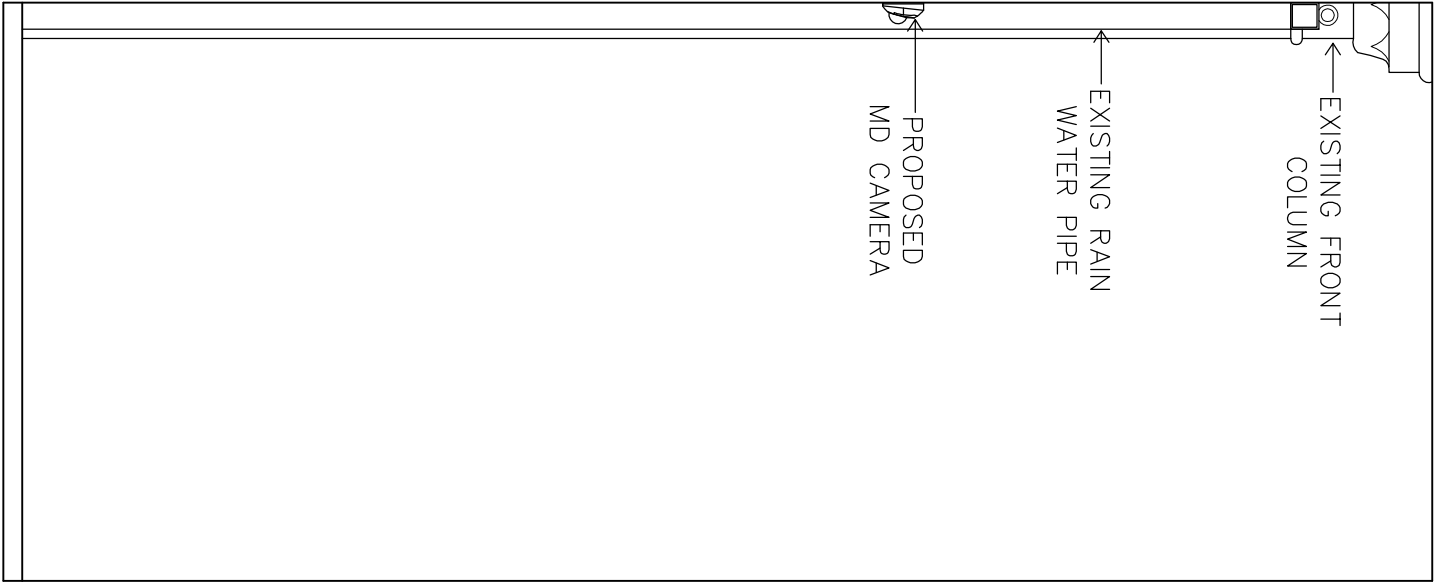

ENTRANCE PORTICO  
ELEVATION (SOUTH)

