

GENERAL NOTES

THIS DRAWING MUST BE USED FOR DESIGN INTENT ONLY. CONTRACTORS MUST VERIFY ALL DIMENSIONS IN THE FIELD AND ARE RESPONSIBLE FOR DETERMINING FINAL METHODS OF CONSTRUCTION. CONTRACTORS MUST SUBMIT DETAILED SHOP DRAWINGS AND FRESH SAMPLES OF ALL MATERIALS TO DESIGNER FOR REVIEW AND APPROVAL PRIOR TO FABRICATION AND INSTALLATION.

ARCHITECT OF RECORD IS RESPONSIBLE FOR DETERMINING COMPLIANCE WITH ALL CODES.

ALL LIGHTING SPECIFICATIONS AND DETAILS TO BE PROVIDED BY AND COORDINATED WITH LIGHTING DESIGNER PRIOR TO INSTALLATION. DETAILED SHOP DRAWINGS MUST BE SUBMITTED FOR ANY CONSTRUCTION THAT INTEGRATES LIGHTING.

FOR CONSTRUCTION DETAILS ON ALL SPECIALTY ITEMS & MATERIALS REFER TO VENDOR & CONSULTANTS SHOP DRAWINGS FOR ALL CONSTRUCTION DETAILS. ALL DIMENSIONS GIVEN TO BE VERIFIED IN FIELD.

NO USE, REPRODUCTION OR DISTRIBUTION MAY BE MADE OF THIS DRAWING OR THE IDEAS, CONCEPTS, DESIGN, SPECIES, MODELS, SPECIFICATIONS, PROGRAMS, SOFTWARE, REVIEWS OR OTHER INFORMATION CONTAINED HEREIN WITHOUT THE PRIOR WRITTEN CONSENT OF BLUE SKY HOSPITALITY LTD AND SHALL REMAIN THE PROPERTY OF BLUE SKY HOSPITALITY LTD.


© COPYRIGHT BLUE SKY HOSPITALITY LTD 2018

DEVELOPER & MAIN CONTRACTOR

ARCHITECT

KITCHEN CONSULTANT


PROJECT

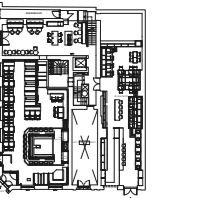



MAGENTA Restaurant @ Megaro Hotel
London - UK

KEY PLAN


NOT FOR CONSTRUCTION
DESIGN INTENT ONLY

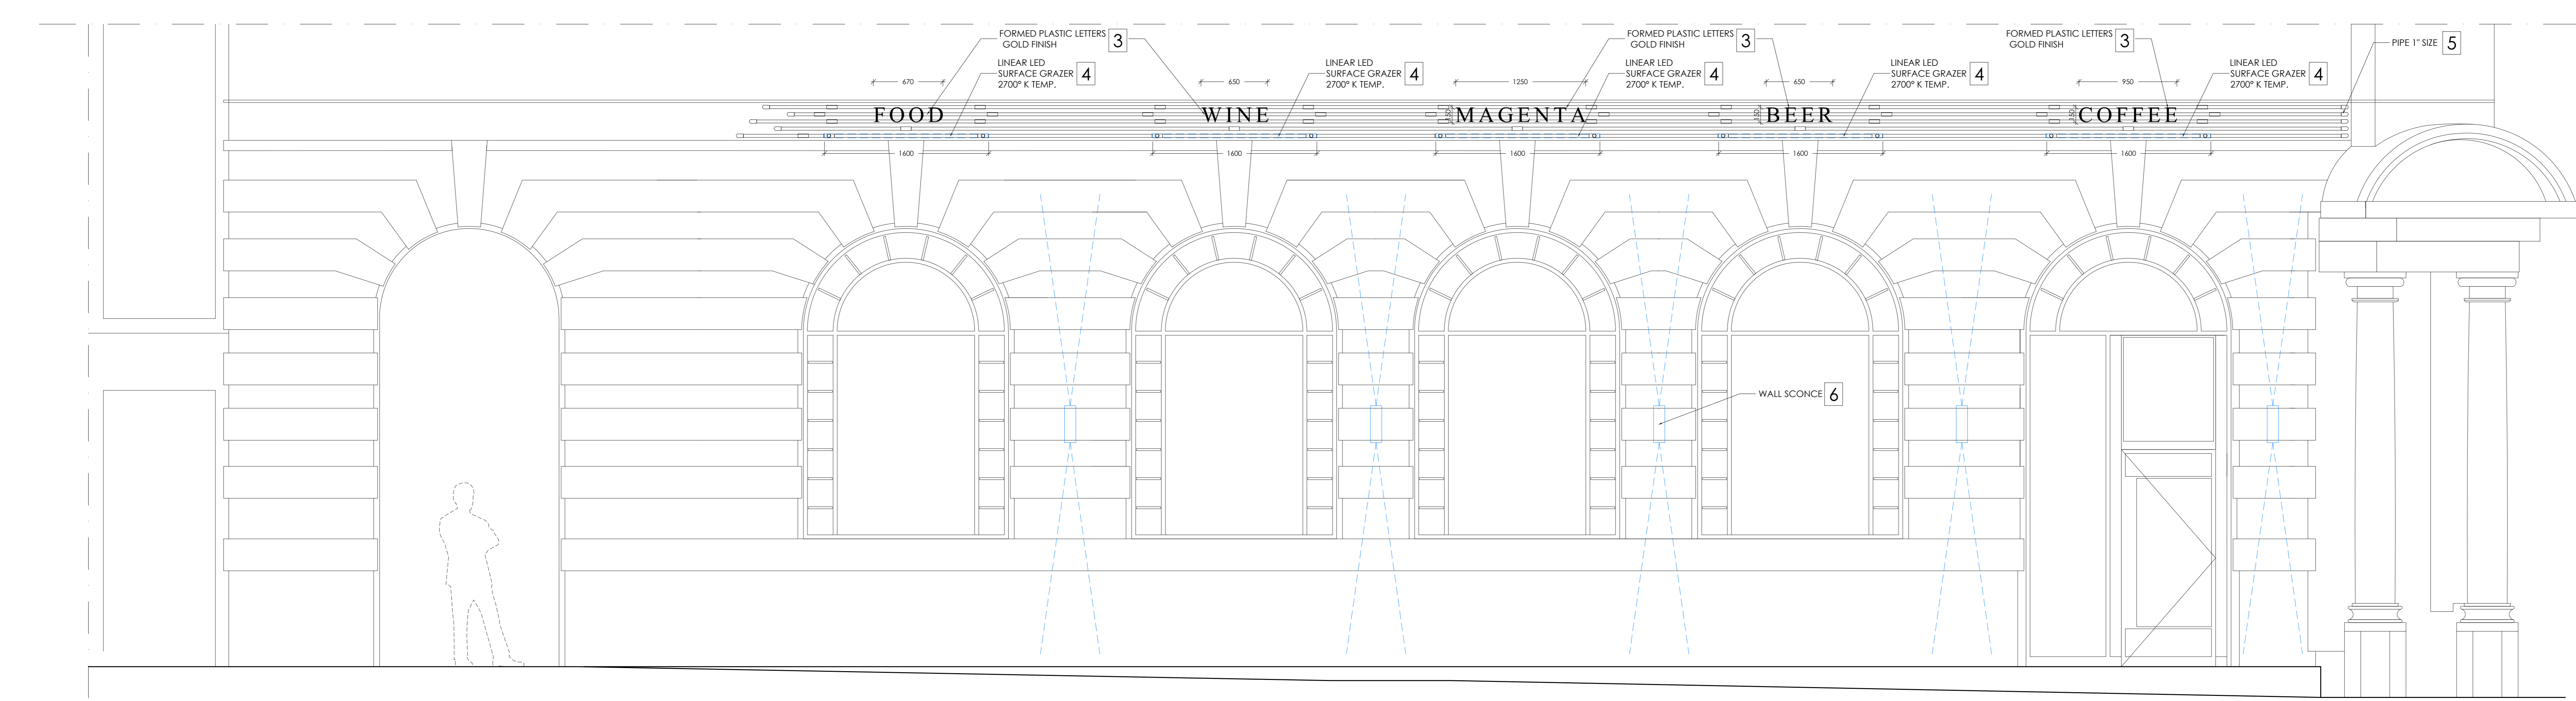


1 BELGROVE ST ELEVATION
1:25

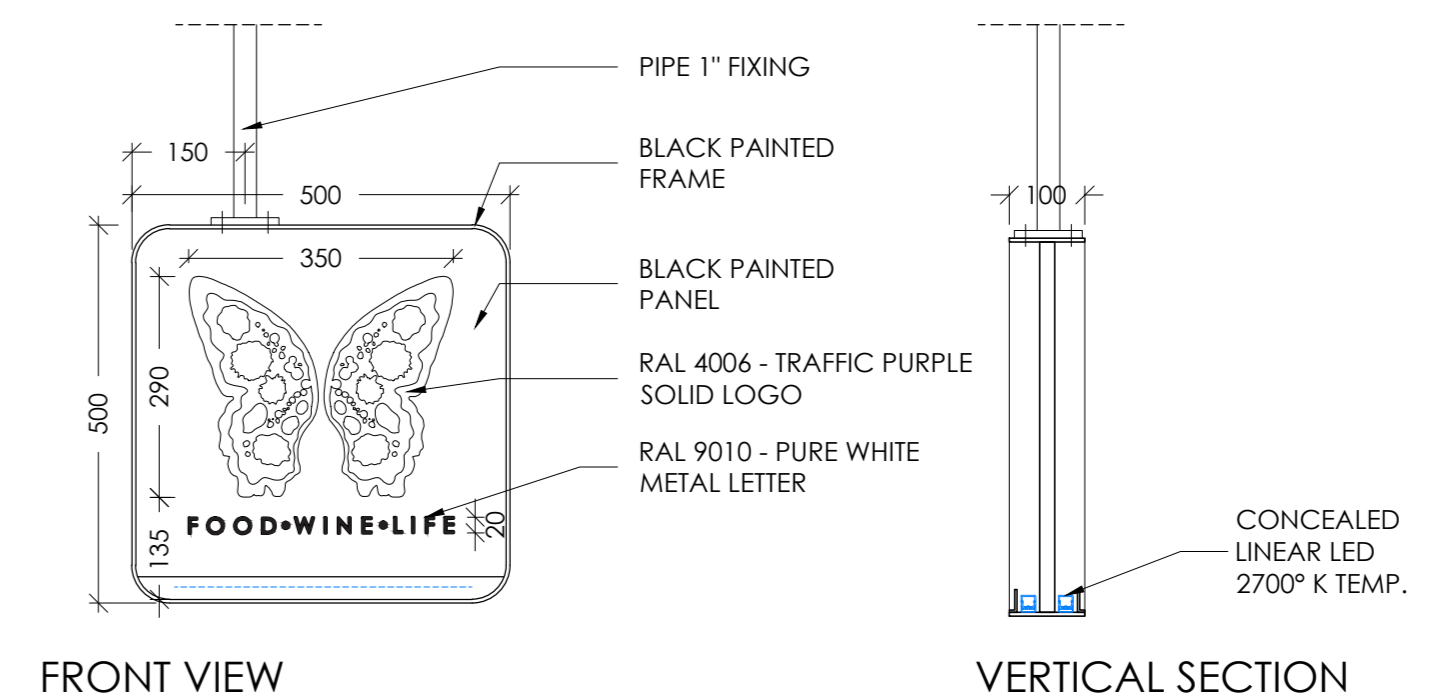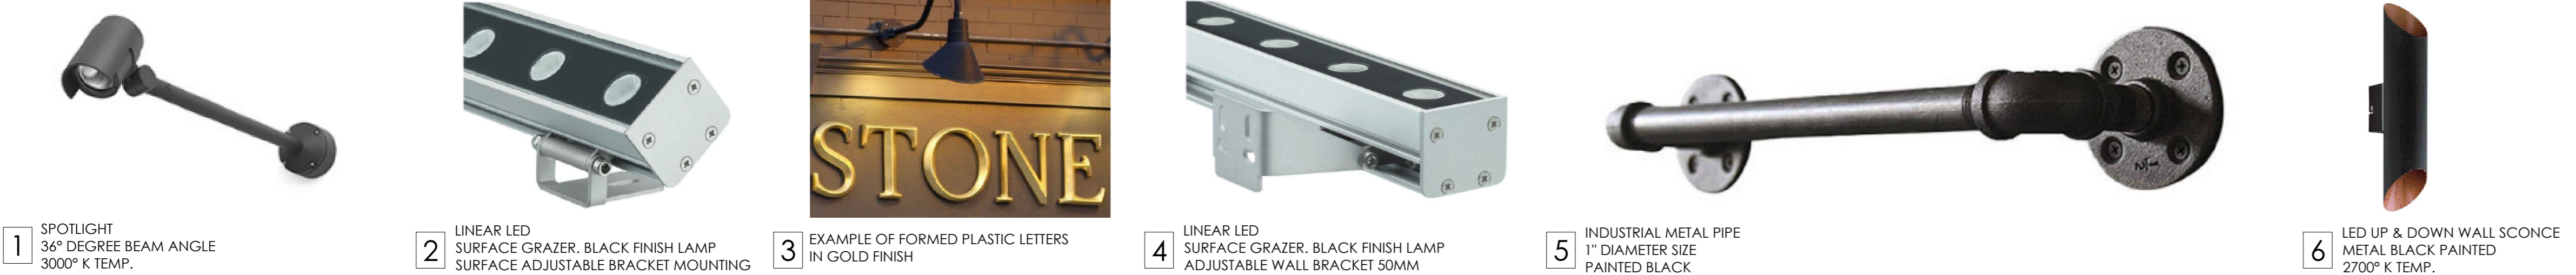


2 EUSTON RD ENTRANCE ELEVATION
1:25

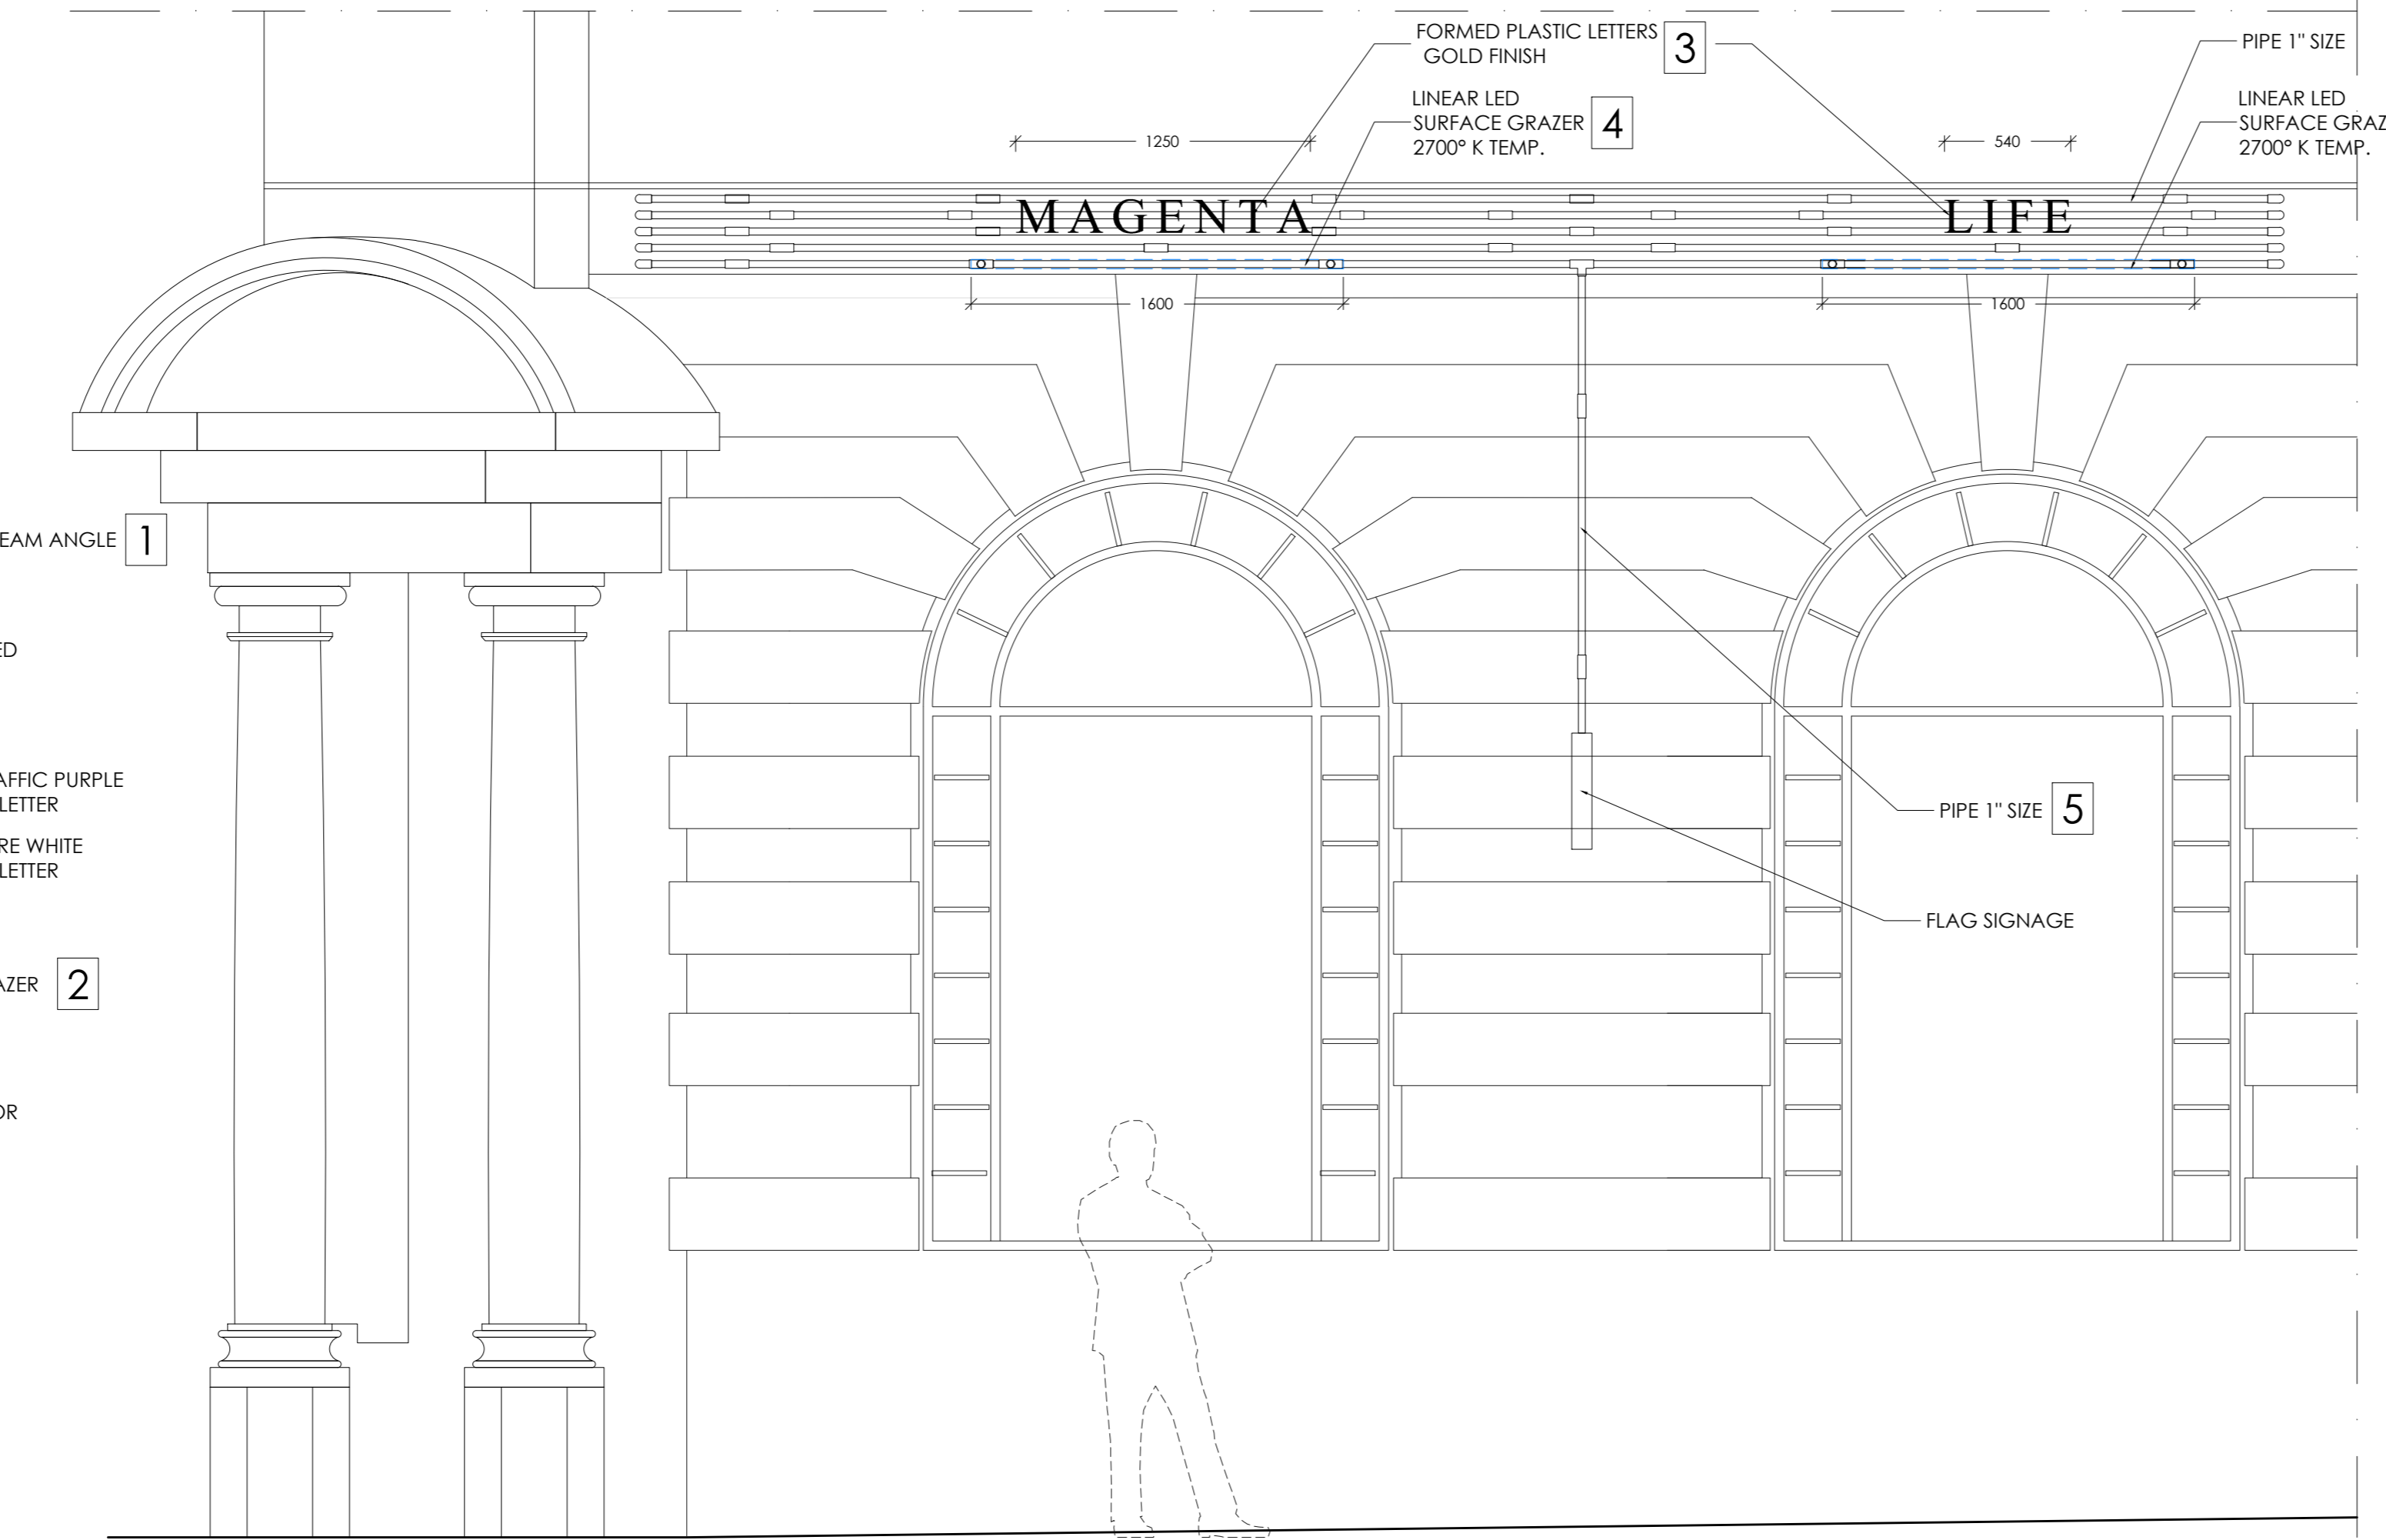


3 EUSTON RD ELEVATION
1:25

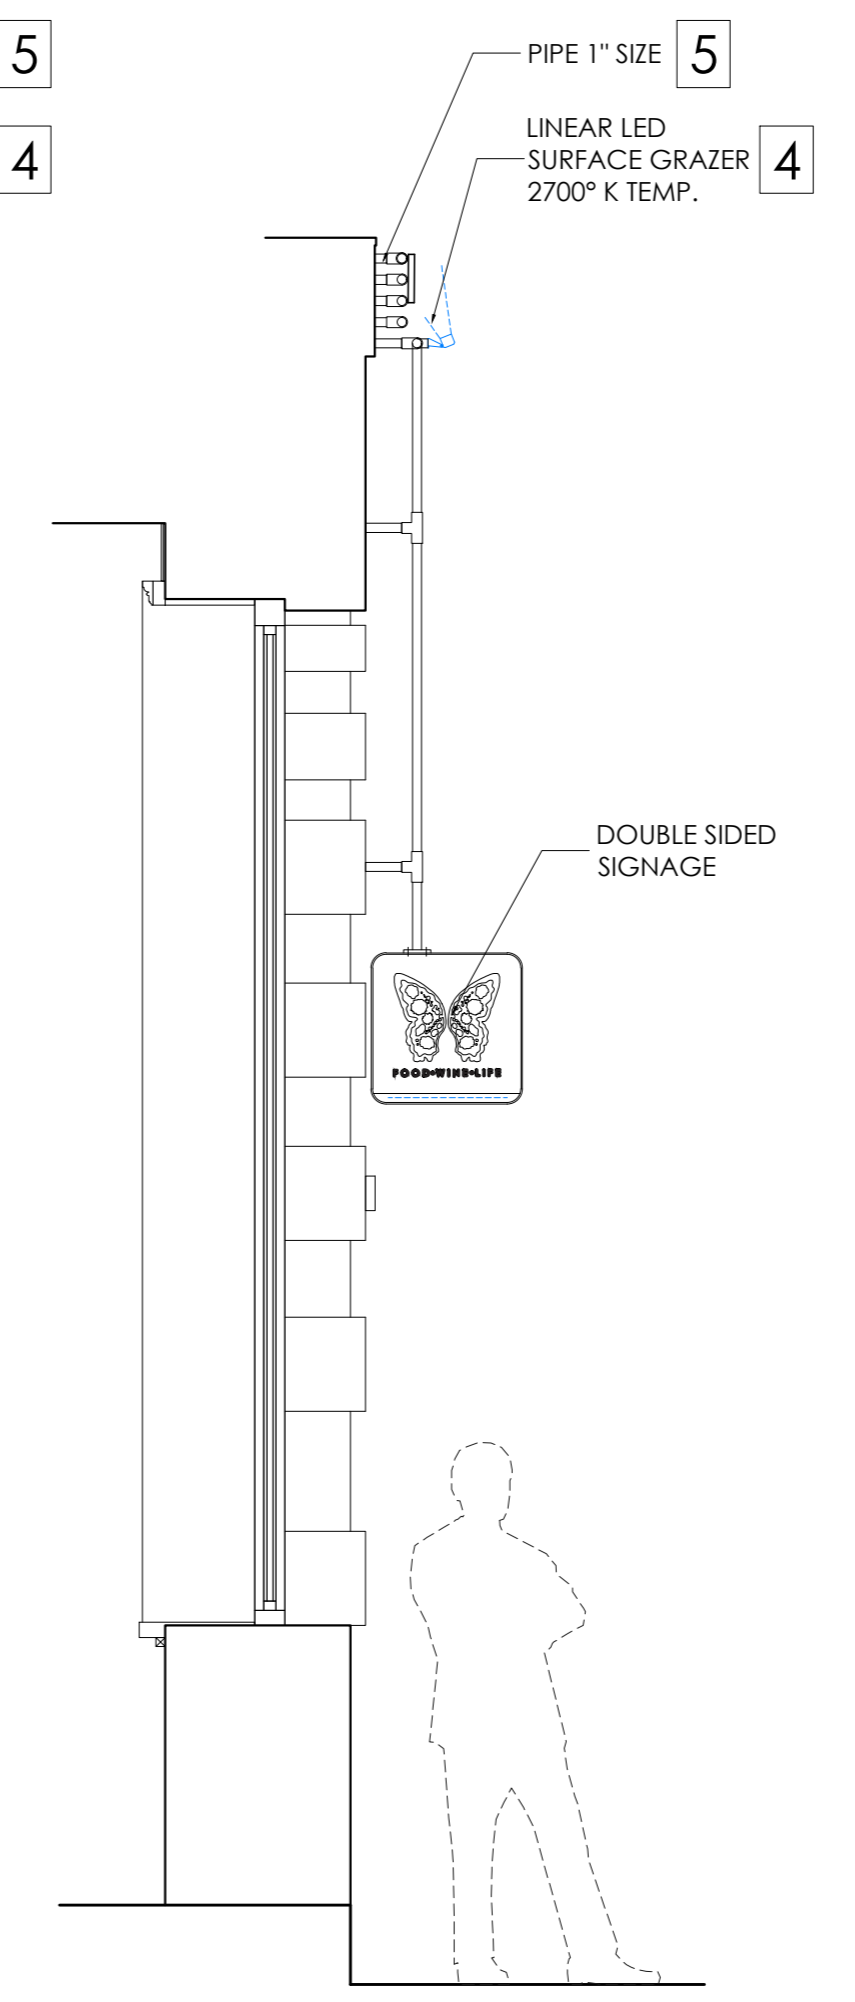

4 EUSTON RD FACADE SECTION
1:25

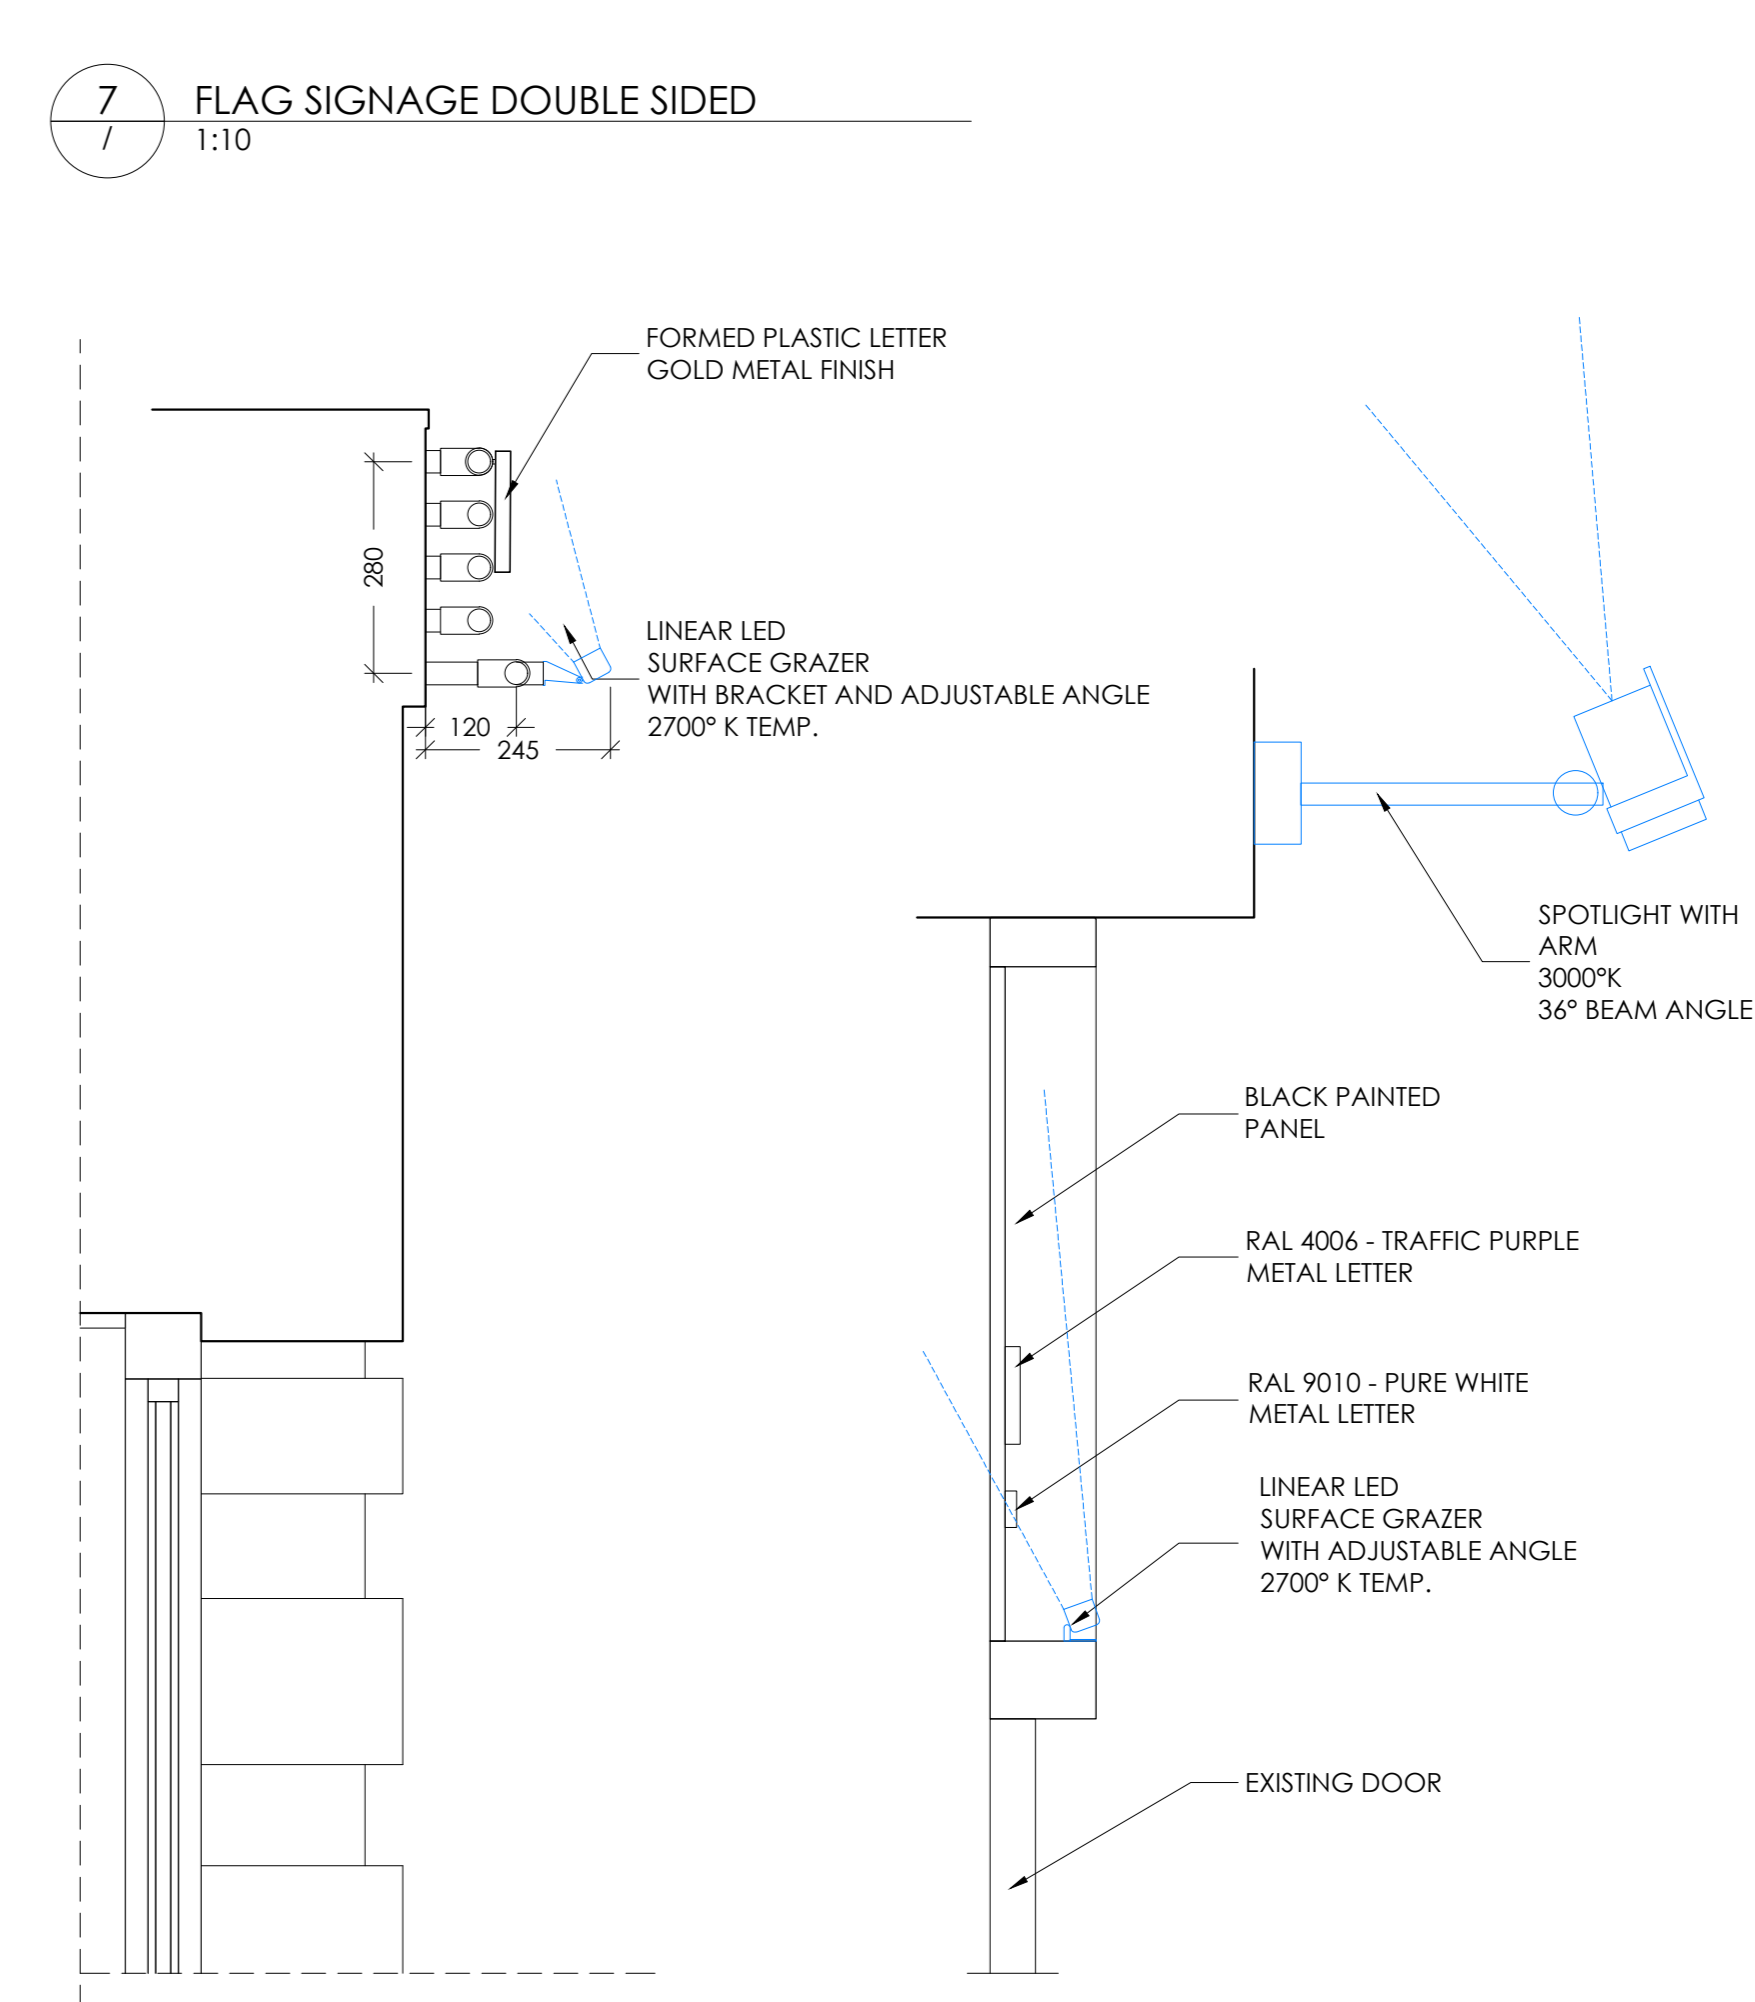

5 TYPICAL PIPE SECTION
1:10

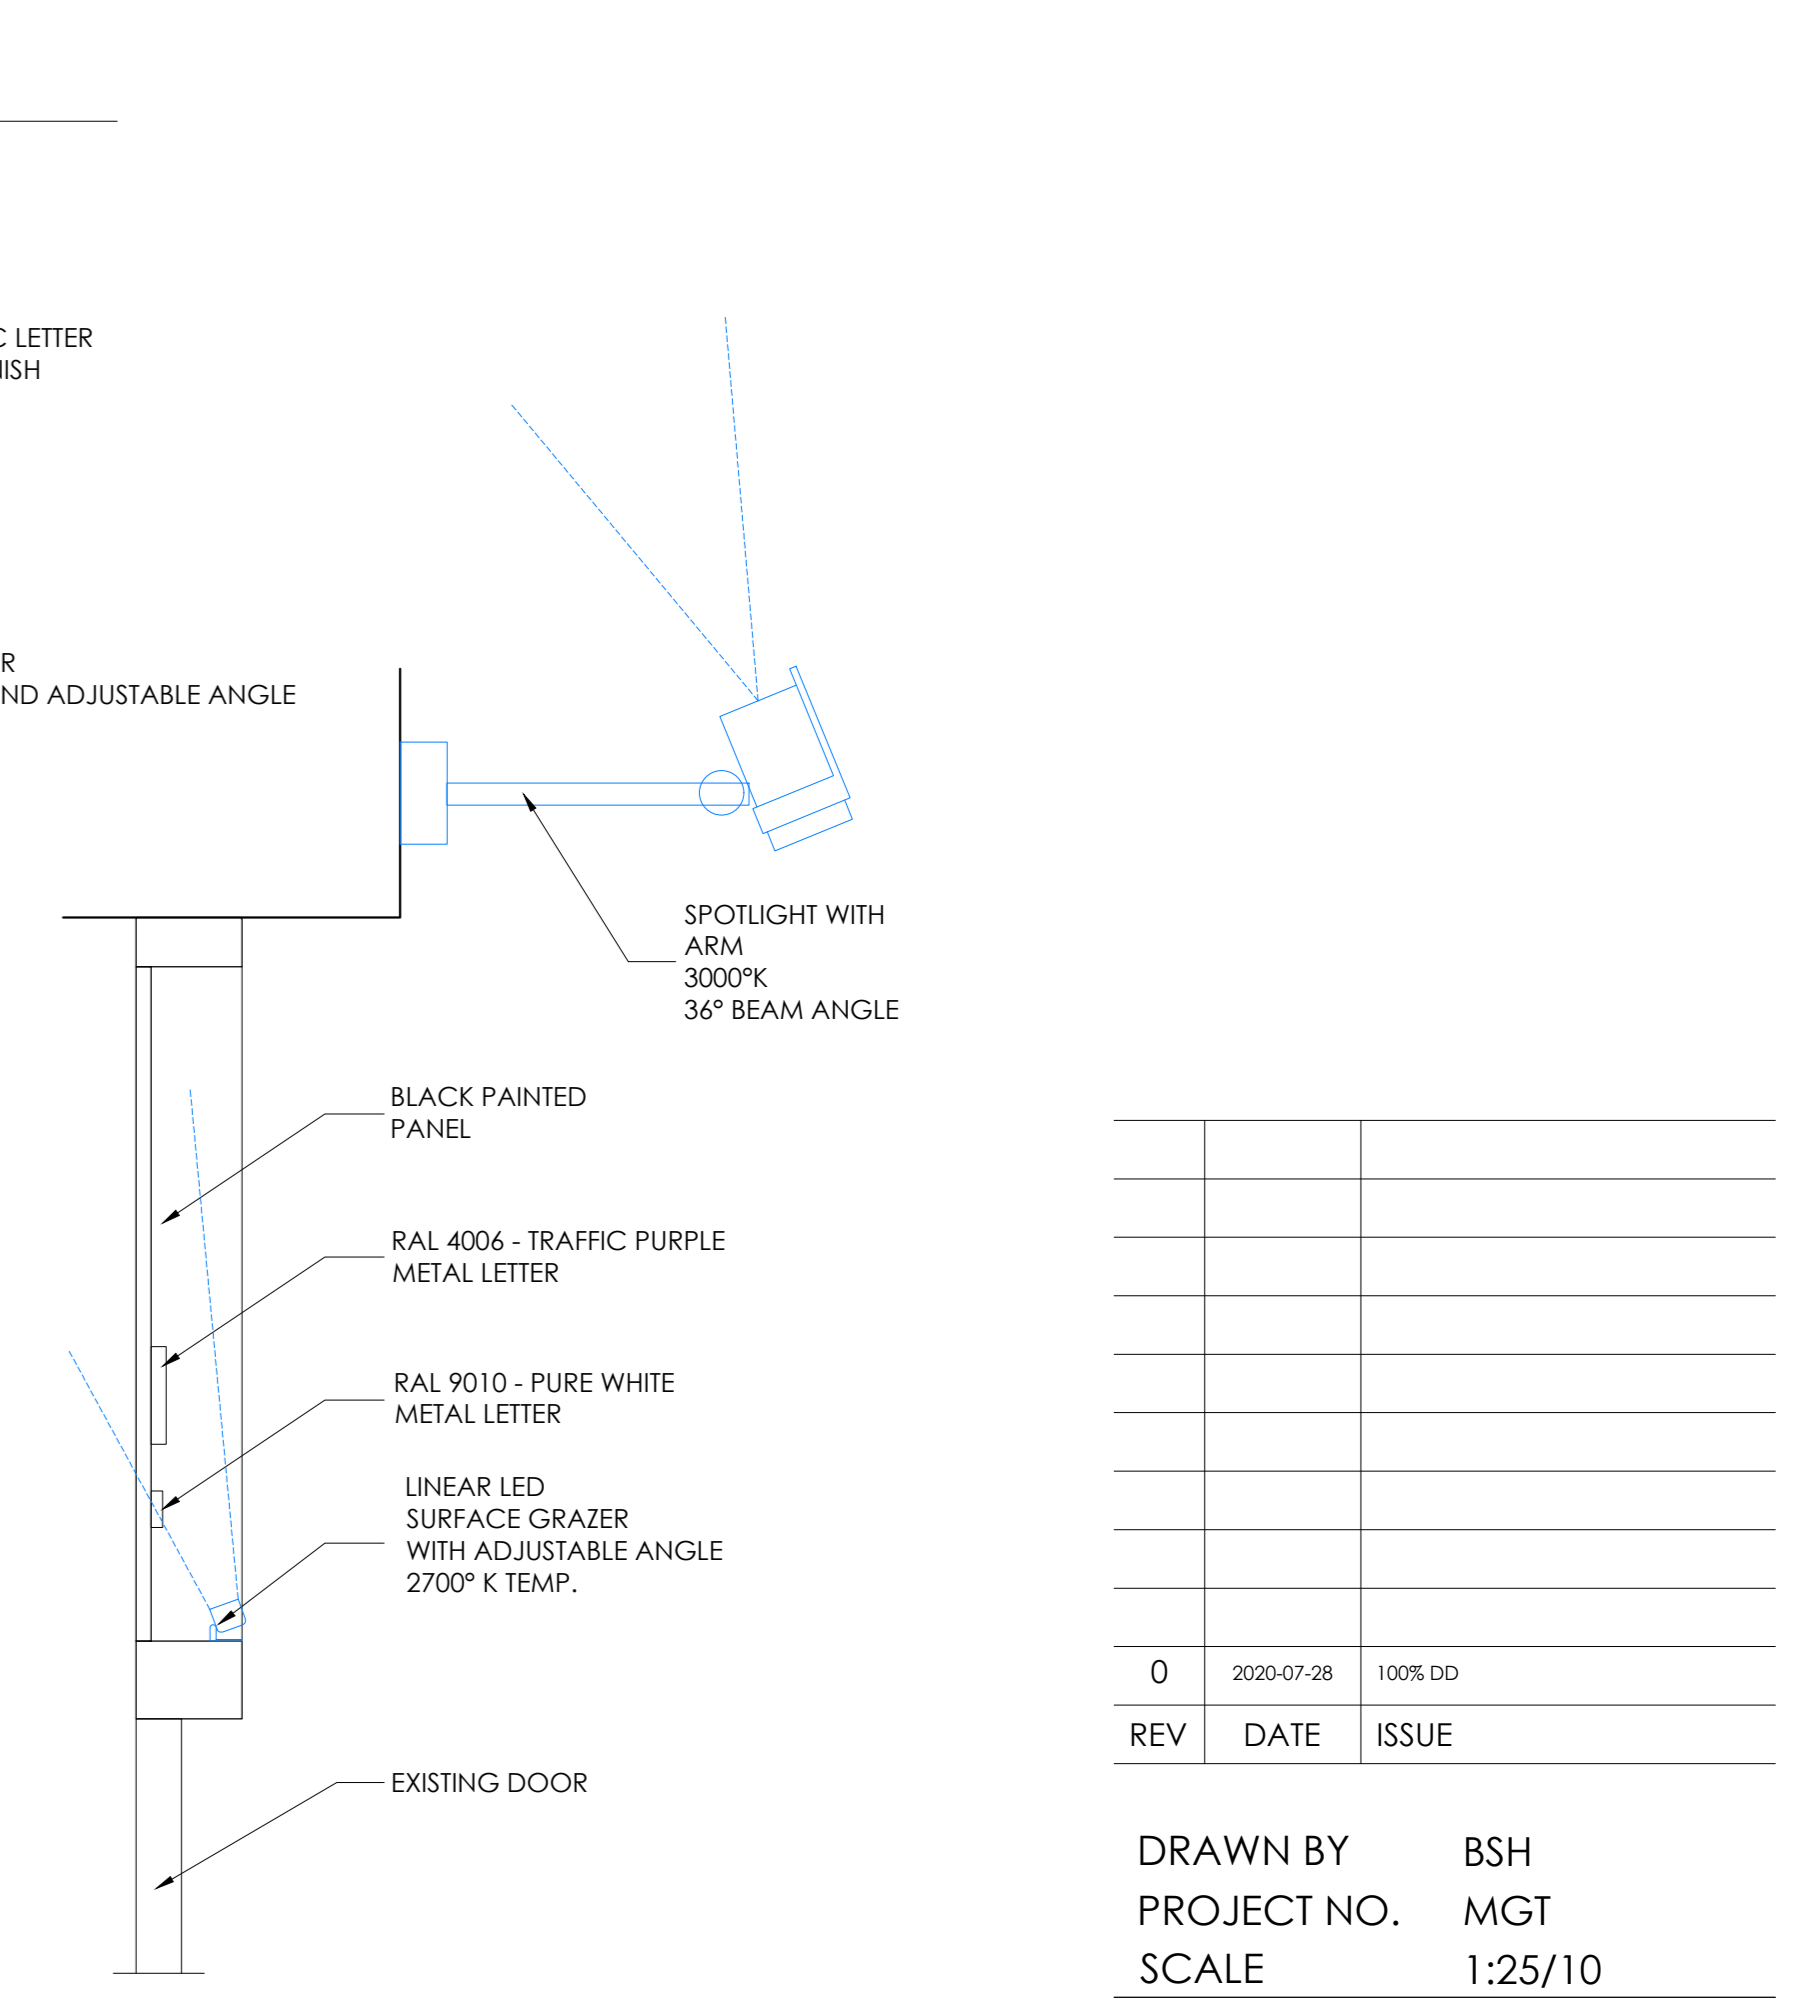

6 EUSTON RD DOOR DETAIL
1:10

REV	DATE	ISSUE
0	2020-07-28	100% DD

DRAWN BY BSH
PROJECT NO. MGT
SCALE 1:25/10
DRAWING TITLE
FACADE ELEVATIONS

DRAWING NO.		
ID	MGT	/
INTERIOR DESIGN	SPACE CODE	DWG #