



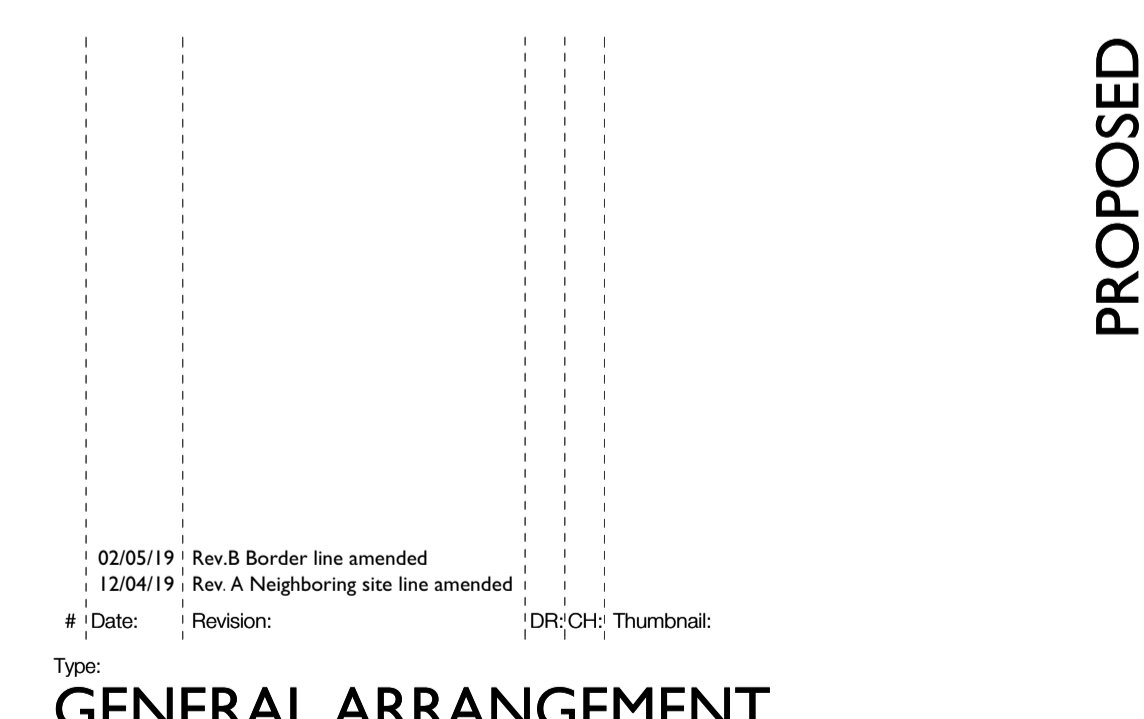

PROPOSED BLOCK PLAN

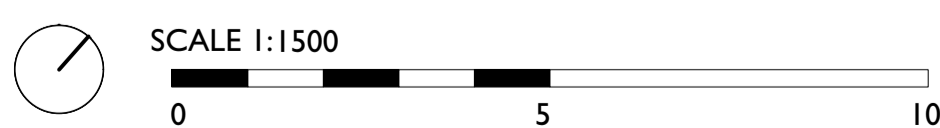

PROPOSED

02/05/19 | Rev.B Border line amended
 12/04/19 | Rev. A Neighboring site line amended
 # | Date: | Revision: | DR: CH | Thumbnail:

Type: **GENERAL ARRANGEMENT**
 Dwg.no: **P - 1732 - 001 B** Status:

Scale: 1:500@ A3 Job Title: **Abacus Belsize Primary School**
 Client: **DFE** Drawing Title: **Proposed Block Plan**

Copyright Satellite Architects Limited
 Do not scale from this drawing. All construction information
 should be taken from figured dimensions only.
 All dimensions to be checked on site.
 www.satellitearchitects.com

41 Corsham Street, London N1 6DR

satellitearchitects SA