


PROPOSED SECTION DD

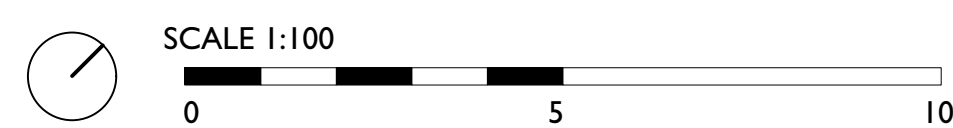

26/02/18 | Date: 26/02/18 | Rev.B - Colours removed | Revision: | DR:CH: Thumbnail:

Type: GENERAL ARRANGEMENT

Dwg.no: P - 1732 - 250 B

Status: 1:1008 A1 Scale: 1:2008 A3 Job Title: Abacus Belsize Primary School

Client: DFE Drawing Title: Proposed Section DD

Copyright Satellite Architects Limited
Do not scale from this drawing. All construction information should be taken from figured dimensions only.
All dimensions to be checked on site.
www.satellitearchitects.com

41 Corsham Street, London N1 6DR

satellitearchitects

PROPOSED

SA