



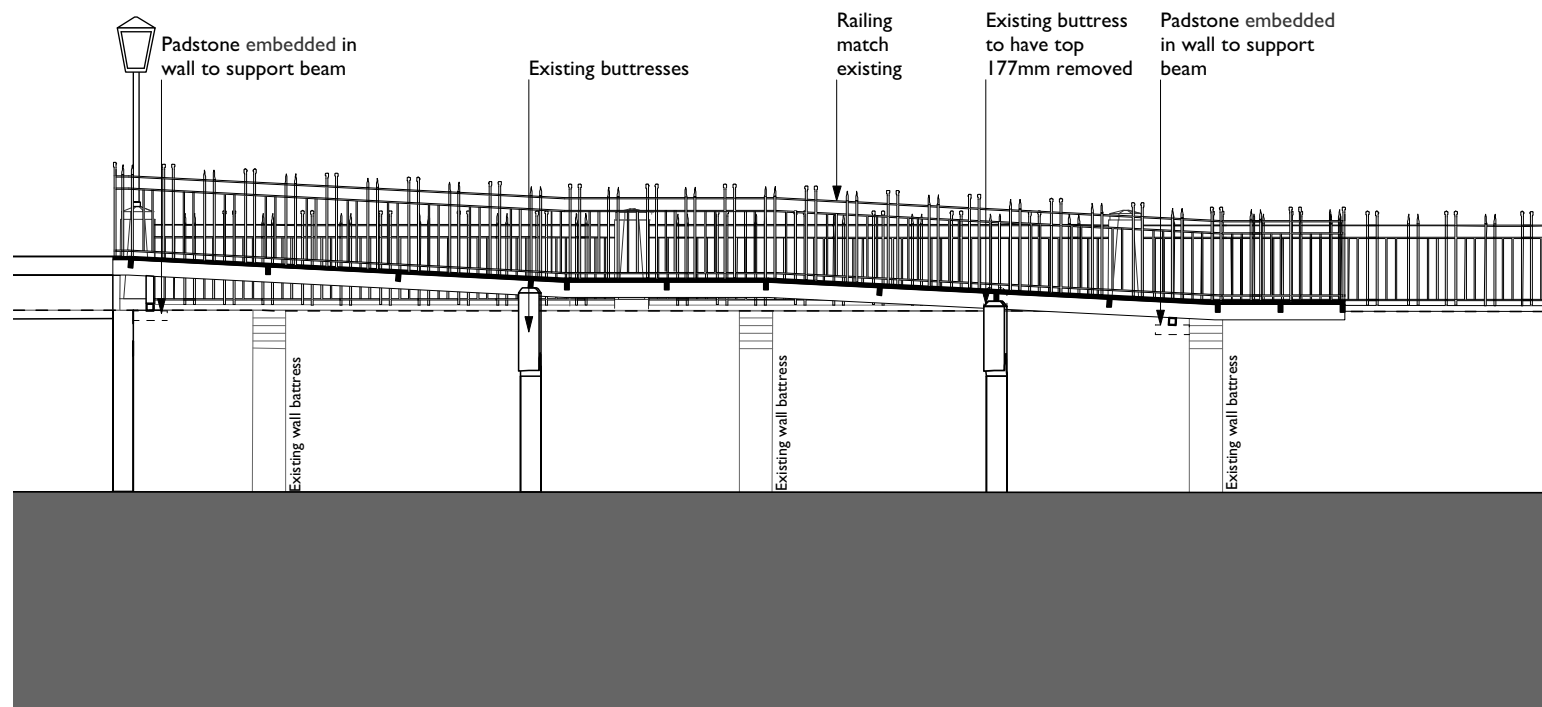

RAMP SECTION BB 1:100 @ A3



RAMP SECTION CC 1:100 @ A3

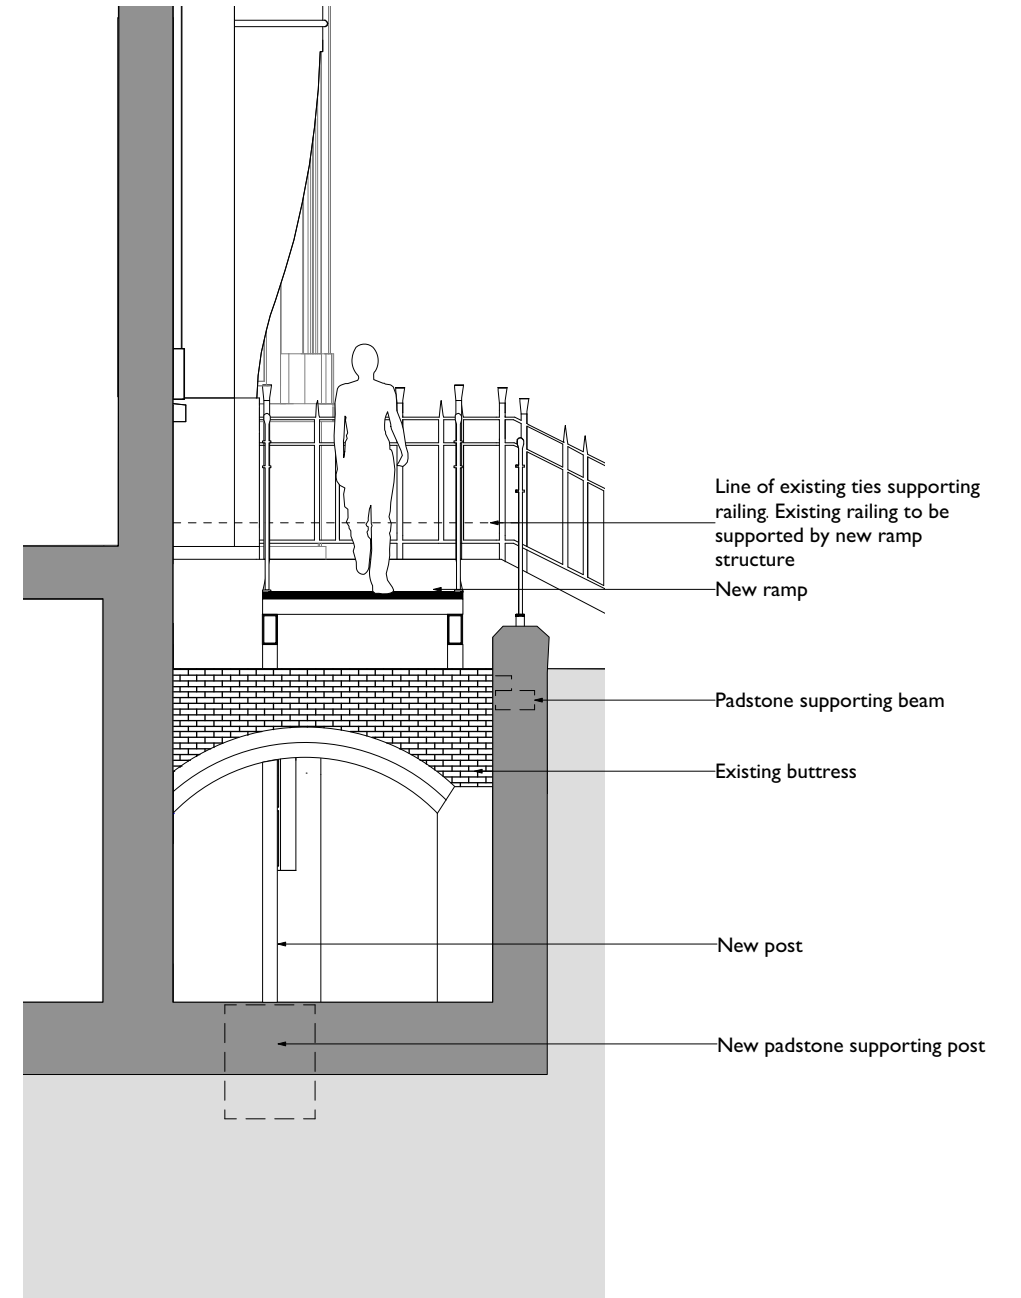

RAMP SECTION AA 1:50 @ A3

02/05/19	Rev.A - Notes amended	DR:CH: Thumbnail:
# Date:	Revision:	
Type:		

GENERAL ARRANGEMENT

Dwg.no: P - 1732 - 301 A Status:

Scale: As noted

Client: DFE

Copyright Satellite Architects Limited
Do not scale from this drawing. All construction information
should be taken from figured dimensions only.
All dimensions to be checked on site.
www.satellitearchitects.com

Job Title: Abacus Belsize Primary School

Drawing Title: Ramp Detail

41 Corsham Street, London N1 6DR

satellitearchitects

PROPOSED