



EXISTING ENTRANCE PLAN

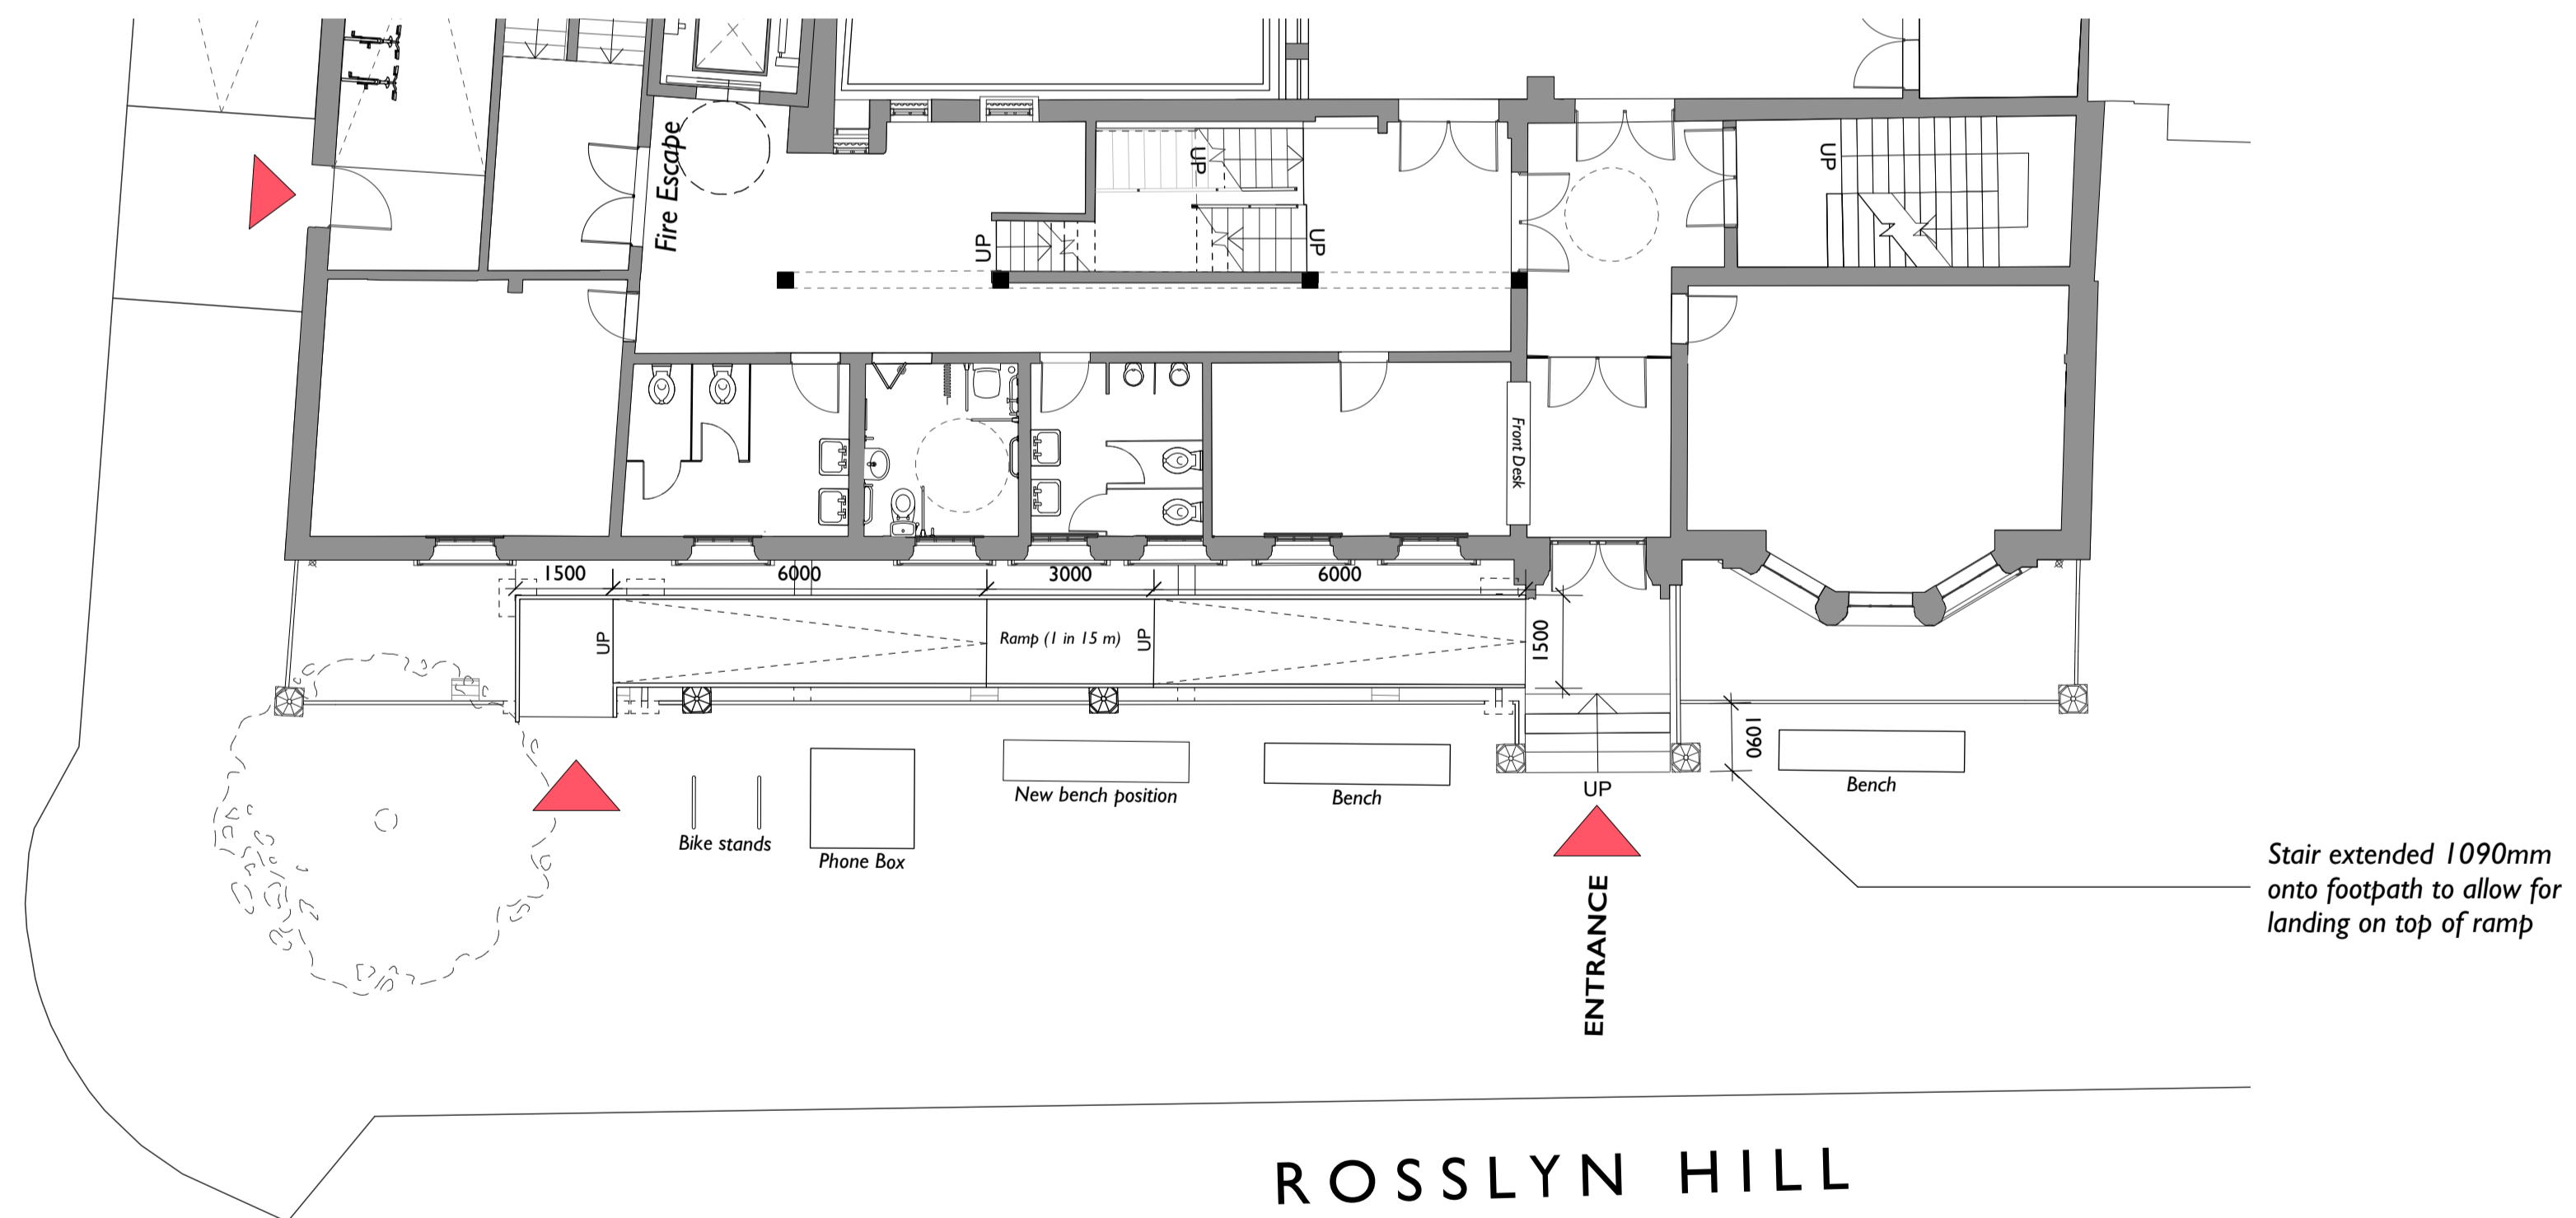

PROPOSED ENTRANCE PLAN

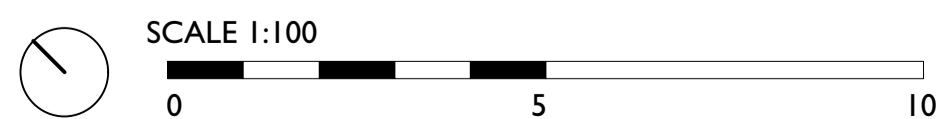

<p>02/05/19 Rev.C - Tiles changed Section indication removed Bench removed</p> <p>26/02/18 Rev.B - Notes amended</p> <p># Date: Revision: DR: CH: Thumbnail:</p>	<p>EXISTING & PROPOSED</p>
<p>Type: GENERAL ARRANGEMENT</p> <p>Dwg.no: P - 1732 - 302 C Status:</p>	
<p>1:1000 A1 Scale: 1:2000 A3 Job Title: Abacus Belsize Primary School</p> <p>Client: DFE Drawing Title: Entrance Plans</p>	
<p><small>Copyright Satellite Architects Limited Do not scale from this drawing. All construction information should be taken from figured dimensions only. All dimensions to be checked on site. www.satellitearchitects.com</small></p> <p>41 Corsham Street, London N1 6DR</p> <p>satellitearchitects SA</p>	