



DETAIL A - COLUMN
1:5

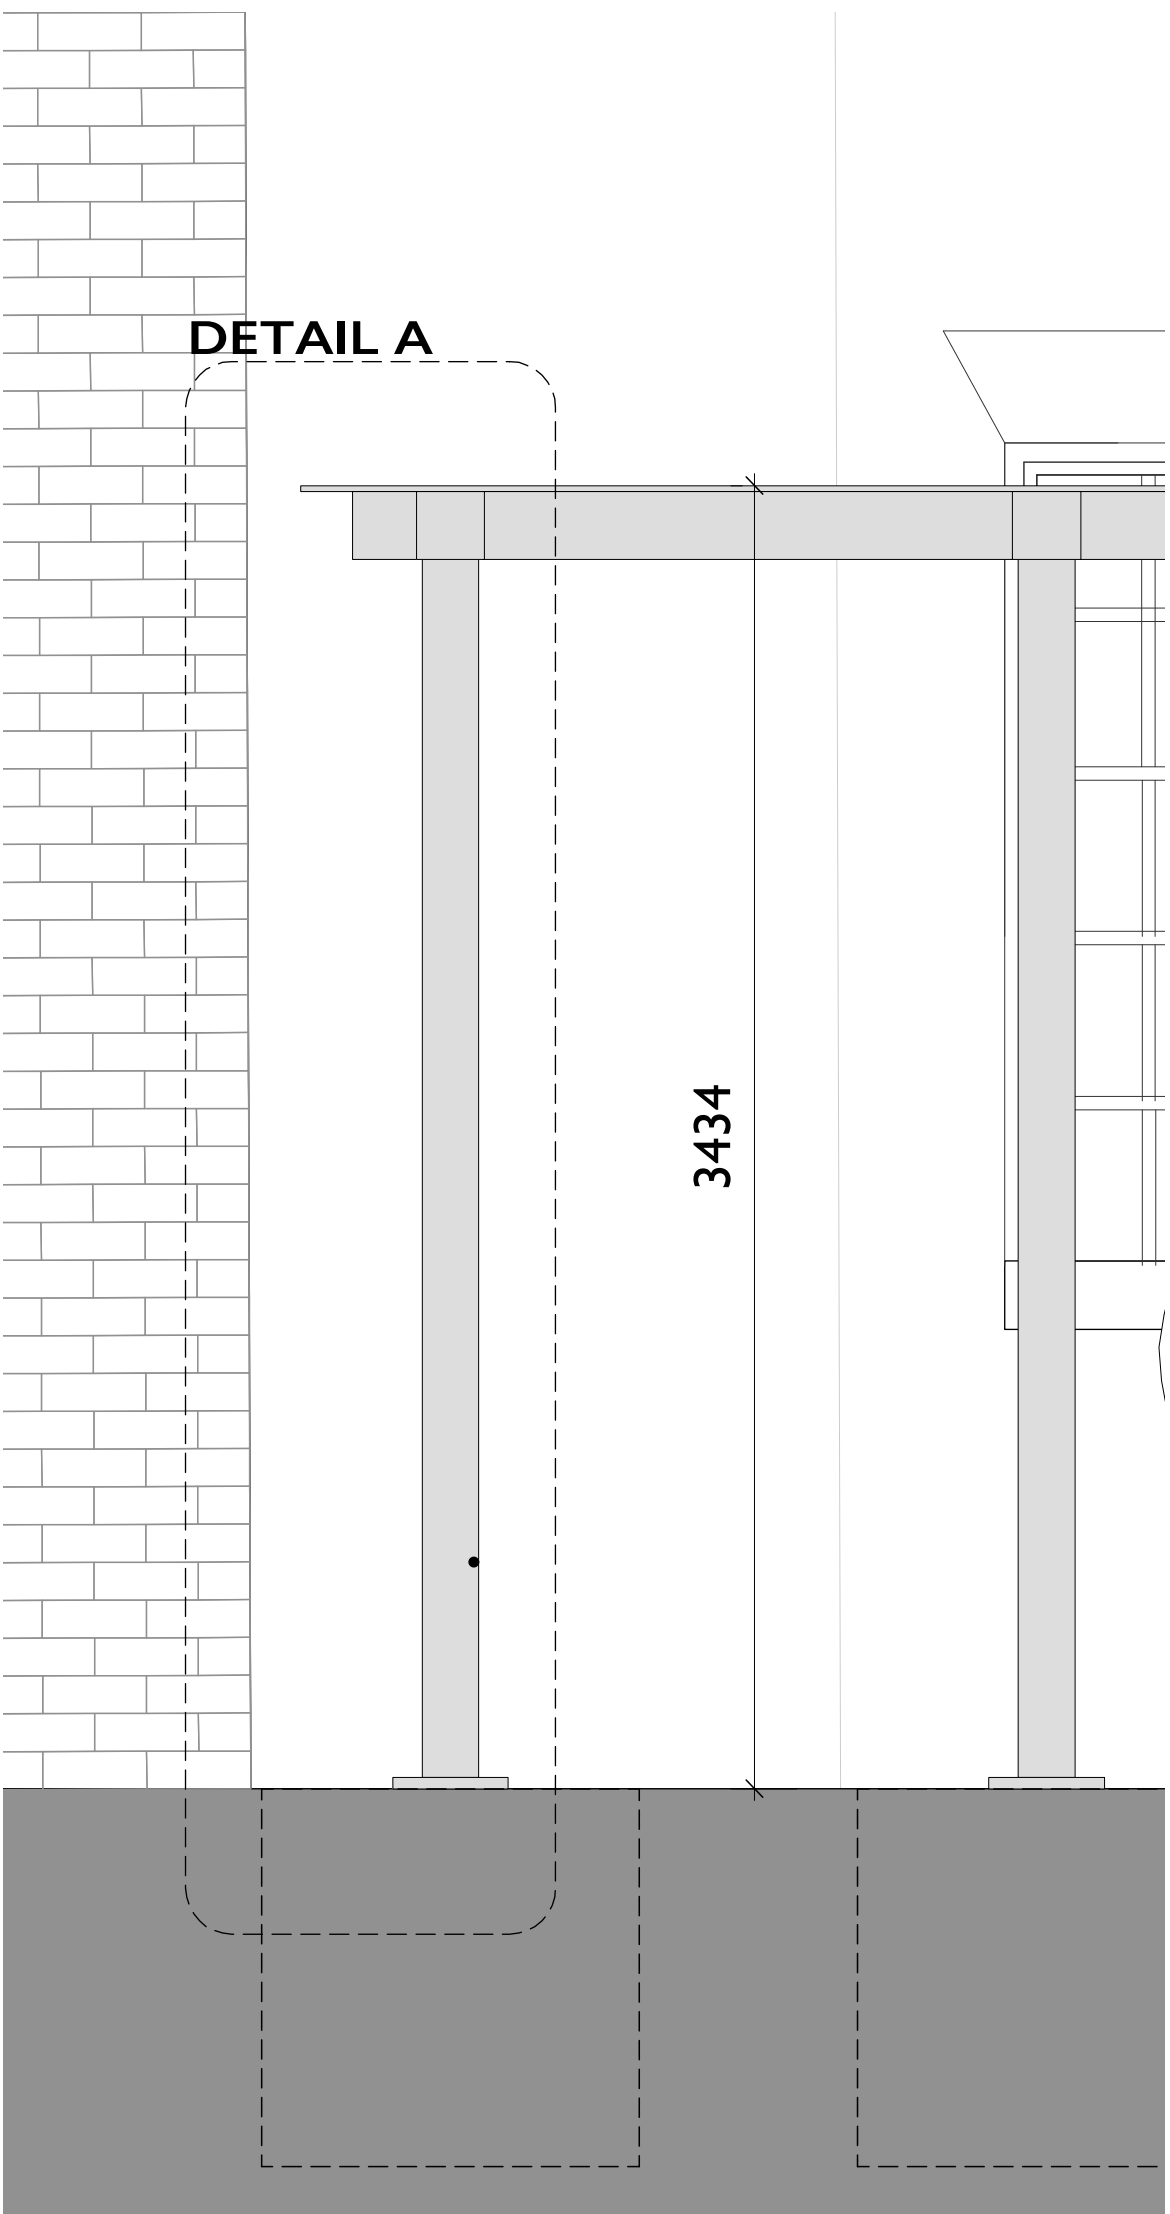

CANOPY ELEVATION
1:20

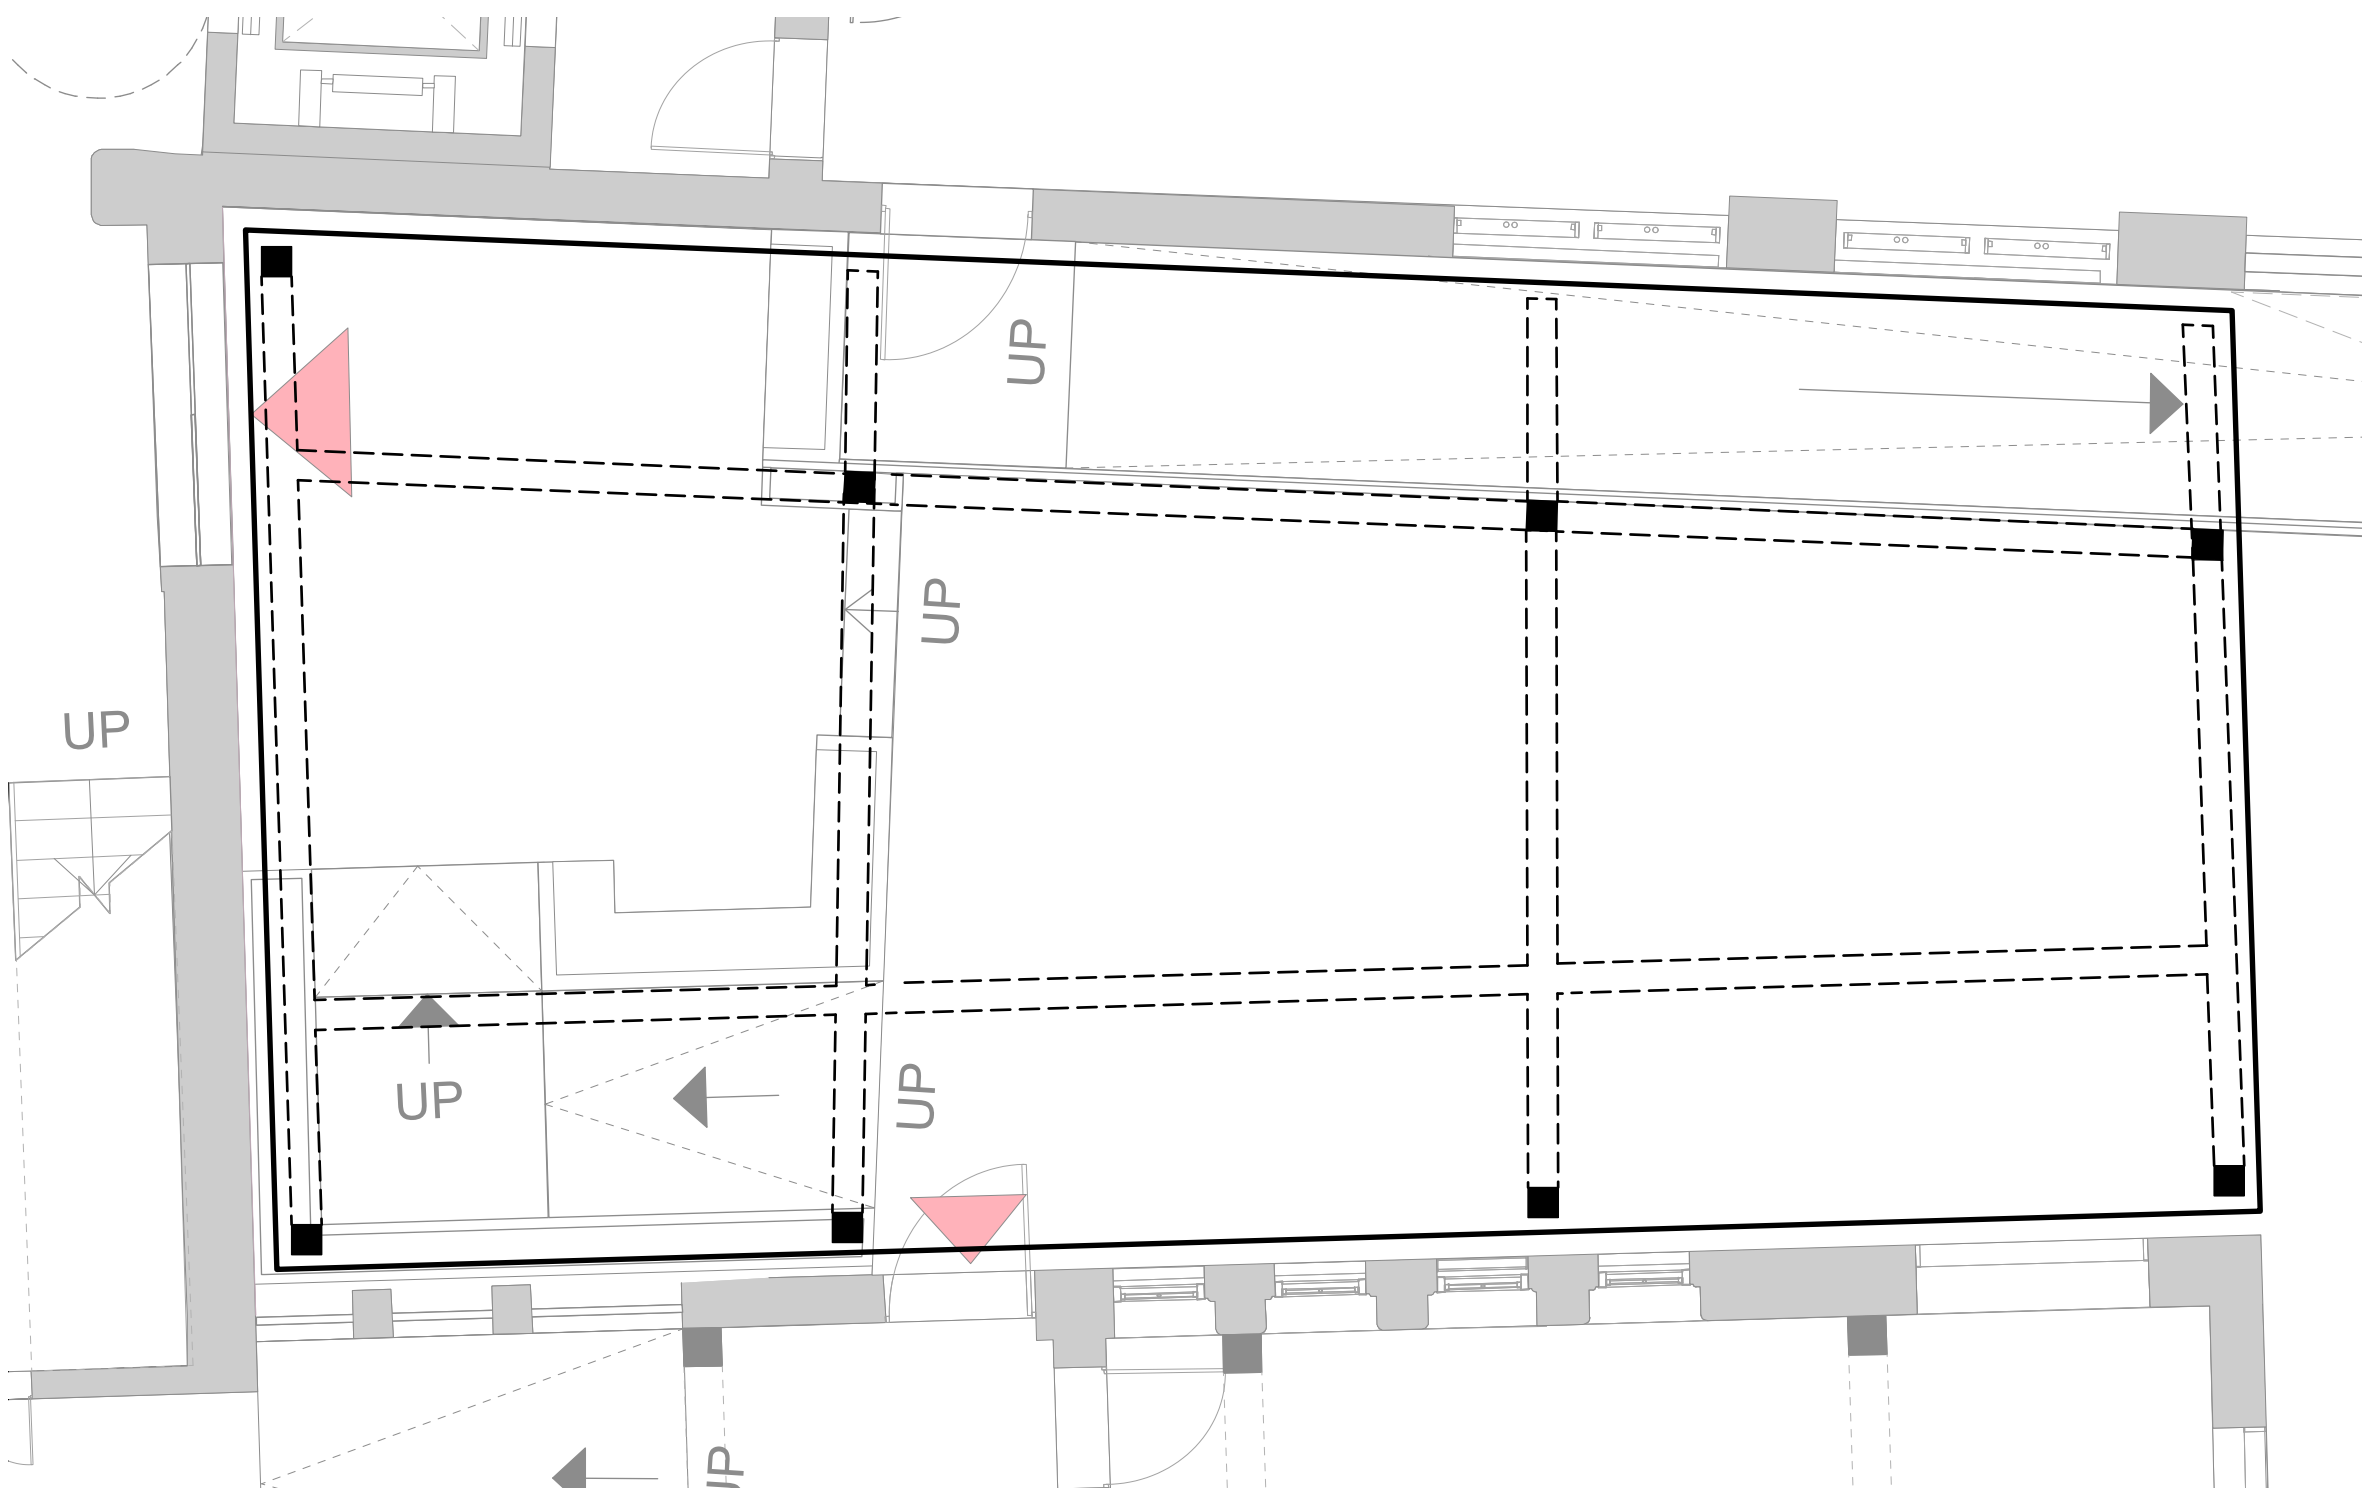

CANOPY LOCATION
1:50

#	12/04/19	Rev.B - Structural detail amended	DR:CH: Thumbnail:
Date:		Revision:	

Type:
GENERAL ARRANGEMENT

Dwg.no: **P - 1732 - 307 B**

Scale: Job Title: **Abacus Belsize Primary School**

Client: **DFE** Drawing Title: **Proposed Canopy**

Copyright Satellite Architects Limited
Do not scale from this drawing. All construction information
should be taken from figured dimensions only.
All dimensions to be checked on site.
www.satellitearchitects.com

41 Corsham Street, London N1 6DR

satellitearchitects

PROPOSED

SA