




1 EXISTING PLAN SHOWING EFFECTED TILES IN STAIR
Scale 1:25

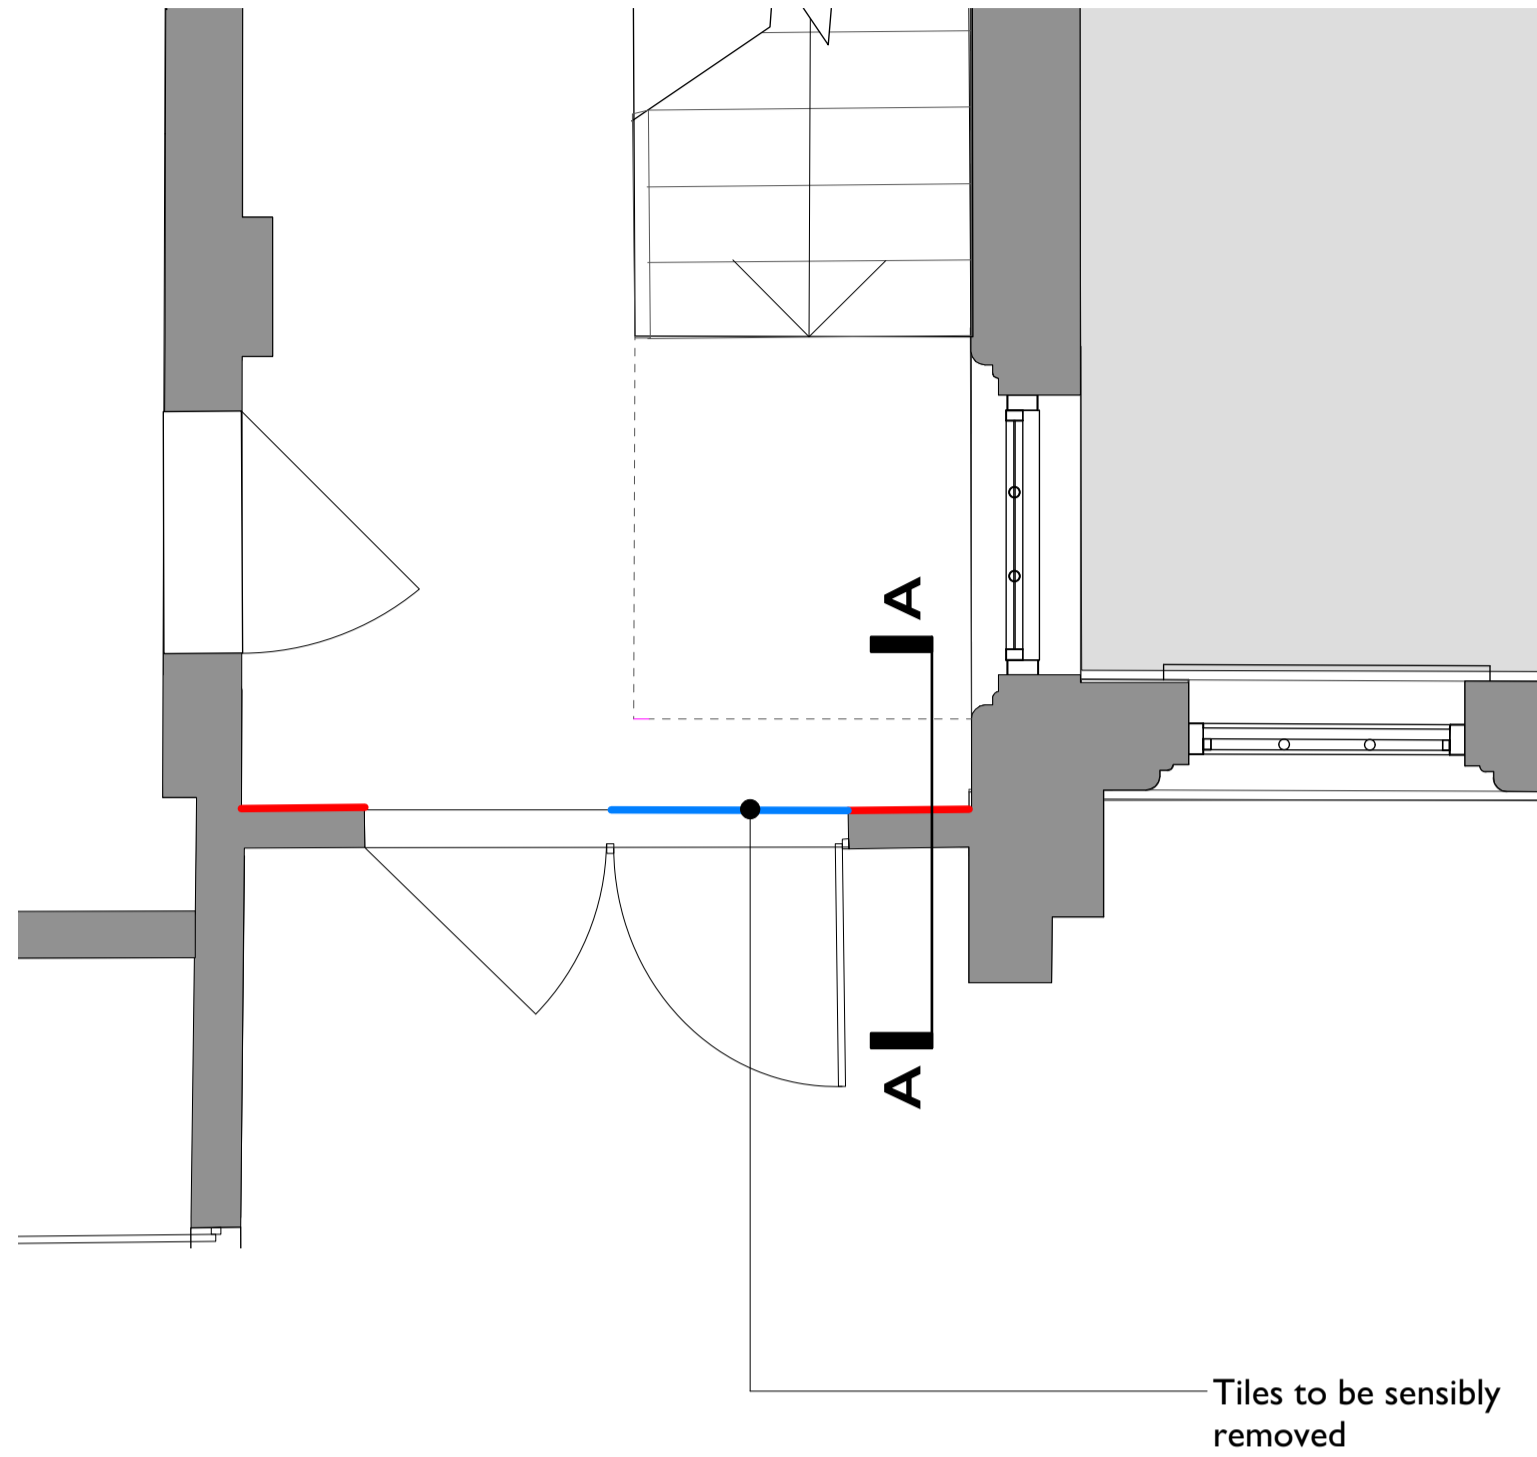


2 PROPOSED PLAN WITH NEW DOOR
Scale 1:25

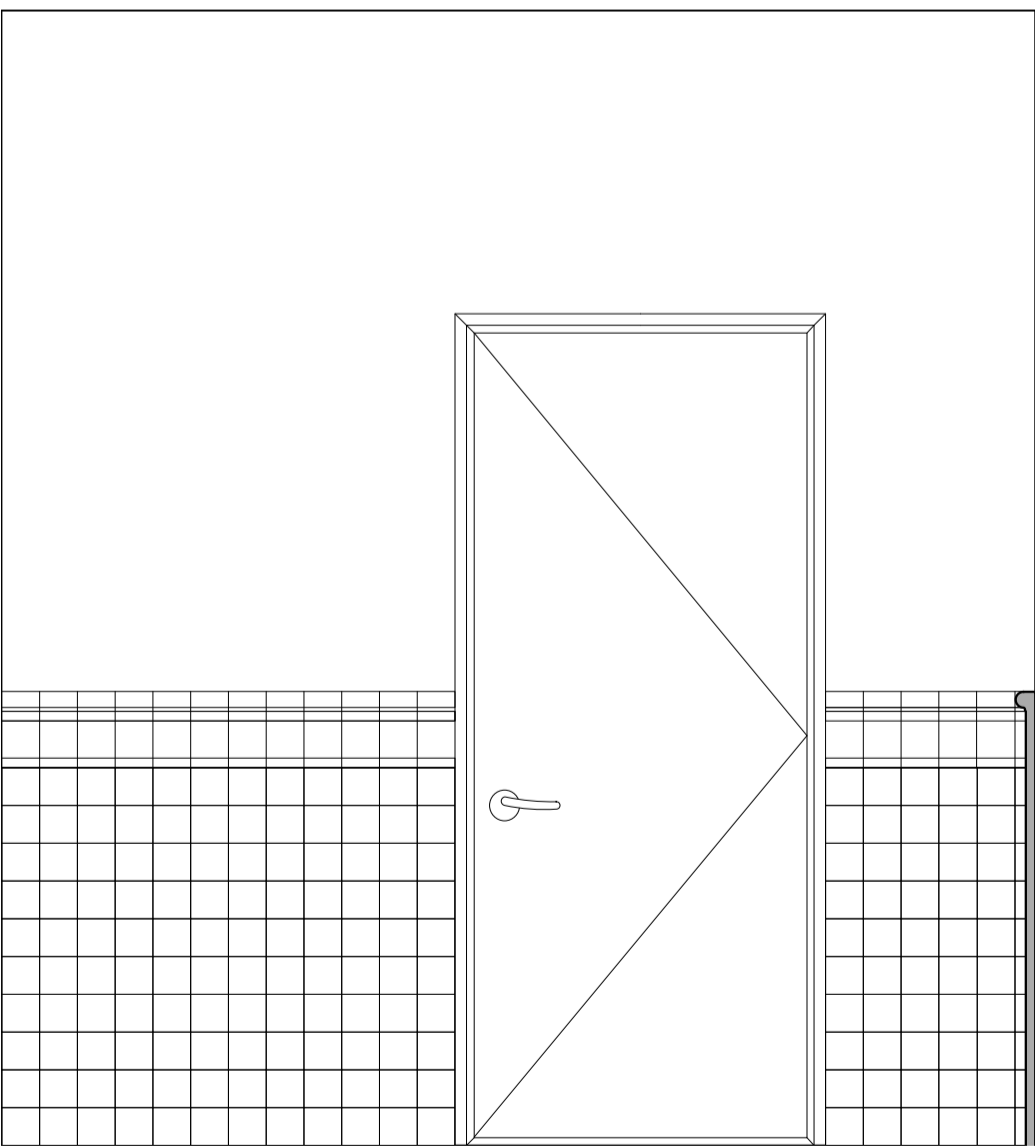

3 EXISTING TILES IN POLICE STATION STAIR
Scale 1:20

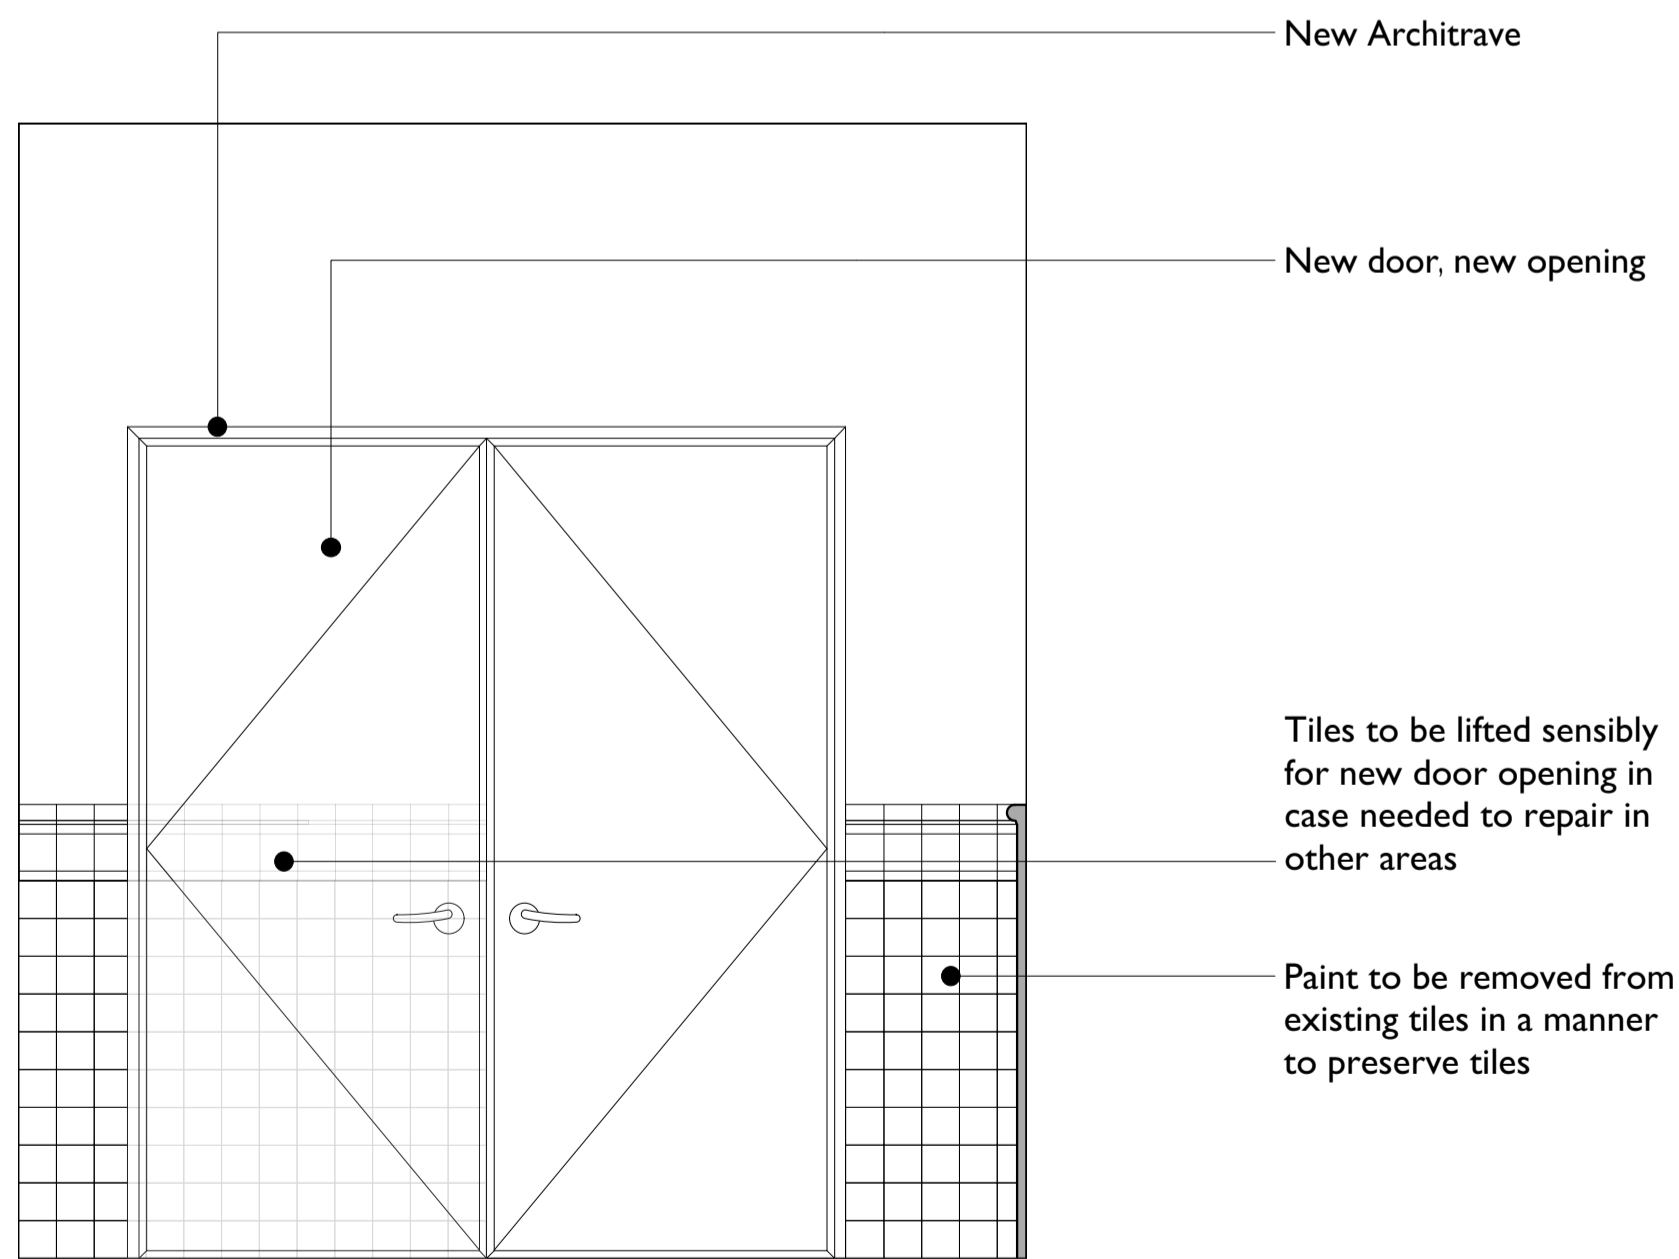

4 PROPOSED PLAN ADAPTATION WITH INTRODUCTION OF NEW DOOR
Scale 1:20

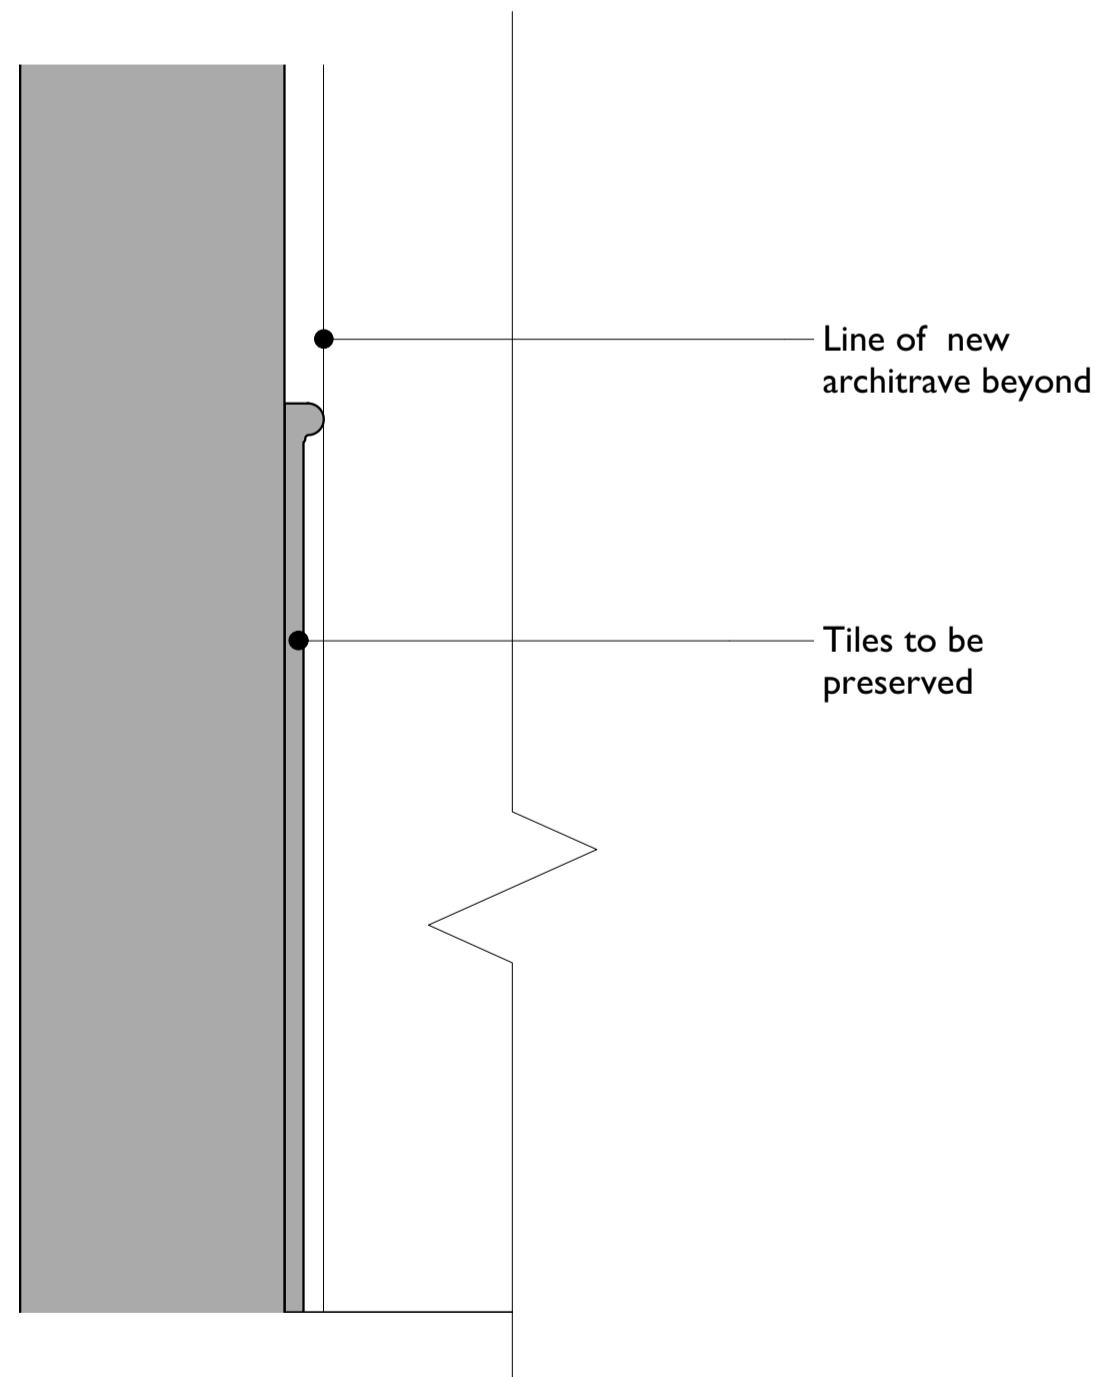

AA DETAIL SECTION SHOWING
ARCHITRAVE ACCEPTING TILE DEPTH
Scale 1:10

02/05/19 Rev.C - Notes amended
14/03/19 Rev.B - Amendments to drawings
| Date: | Revision: | DR:CH | Thumbnail:

GENERAL ARRANGEMENT

Dwg.no:

P - 1732 - 309 C

Scale:

Client: DFE

Copyright Satellite Architects Limited
Do not scale from this drawing. All construction information
should be taken from figured dimensions only.
All dimensions to be checked on site.
www.satellitearchitects.com

Status:

Job Title: Abacus Belsize Primary School

Drawing Title: Listed Tiles

41 Corsham Street, London N1 6DR

satellitearchitects

PROPOSED

58