

DISCLAIMER NOTES:

- THIS DOCUMENT IS COPYRIGHT OF THE ORIGINATOR AND MUST BE TREATED AS CONFIDENTIAL. IT MUST NOT BE ALTERED, REPRODUCED OR DISTRIBUTED WITHOUT PRIOR WRITTEN CONSENT OF THE ORIGINATOR.
- THIS DOCUMENT MUST NOT BE ALTERED. THE ORIGINATOR ACCEPTS NO RESPONSIBILITY FOR ANY DISCREPANCIES ARISING AS A RESULT OF THE ORIGINATOR'S INFORMATION BEING USED IN THE DESIGN.
- ANY DISCREPANCY MUST BE REPORTED TO THE ORIGINATOR.
- DO NOT SCALE THIS DOCUMENT - USE FIGURED DIMENSIONS ONLY.
- ALL DIMENSIONS MUST BE CHECKED ON SITE PRIOR TO COMMENCEMENT OF ANY RELATED WORK.
- THIS DOCUMENT MUST BE READ IN CONJUNCTION WITH ALL SUPPORTING DOCUMENTS PRODUCED BY THE ORIGINATOR AND OTHER PROJECT DISCIPLINES.
- THE ORIGINATOR ACCEPTS NO RESPONSIBILITY FOR THE ACCURACY OF BACKGROUND INFORMATION PROVIDED BY THIRD PARTIES. THIS MUST BE TREATED AS INDICATIVE ONLY.
- USERS OF THIS DOCUMENT ARE RESPONSIBLE FOR CHECKING WHICH REVISIONS CURRENT STATUS INFORMATION OR 'PRELIMINARY' INDICATES THAT THE DRAWING IS FOR REFERENCE PURPOSES ONLY. THE ORIGINATOR WILL ACCEPT NO RESPONSIBILITY FOR THE COMPLETENESS OF INFORMATION UNDER THIS STATUS.
- THE DOCUMENT STATUS 'RECORD' OR 'AS BUILT' HAS BEEN PREPARED IN PART BASED ON THE INFORMATION PROVIDED BY THE ORIGINATOR. THE ORIGINATOR ASSUMES NO RESPONSIBILITY FOR THE ACCURACY OF THIS 'RECORD' OR 'AS BUILT' DOCUMENT FOR ANY ERRORS OR OMISSIONS THAT MAY HAVE BEEN INCORPORATED INTO IT AS A RESULT OF INCOMPLETE INFORMATION PROVIDED TO THE ORIGINATOR OR INFORMATION THAT HAS CHANGED SINCE THE INFORMATION WAS ADVISED TO OBTAIN INDEPENDENT VERIFICATION OF ITS ACCURACY.

DRAWING NOTES:

GLA REGULATIONS 2015

SIGNIFICANT OR UNKNOWN RISKS AND RISKS WHICH USE CATEGORY 1 TOLERANCE MEASURES TO REDUCE RISK TO AN ACCEPTABLE LEVEL HAVE BEEN IDENTIFIED TO THE RIGHT WITH BRIEF ACCOMPANYING TEXT. FOR FURTHER DETAILS OF THE RISKS IDENTIFIED BY DESIGNERS, REFERENCE SHOULD BE MADE TO OMA HAZARD



RESISTANCE AND CONTAINMENT TO BE INSTALLED IN A NEAT AND TYPICAL FINISH, TO BE APPROXIMATED IN LINE WITH THE BUILDINGS HISTORICAL INTEREST AND WITH THE HERITAGE OFFICERS AGREEMENT PRIOR TO INSTALLATION. FLUSH TO BE INSTALLED FLUSH TO THE BUILDING BOXINGS IN THE CORNER OF ROOMS ETC.

To be read in conjunction with 5004713-RD05-XX-77-PL-4A-4301,
Proposed Ventilation & Cooling Upgrade.

REV	DESCRIPTION	DATE	BY	CHKD
-	-	-	-	-

ORIGINATOR:

RIDGE
PROPERTY & CONSTRUCTION CONSULTANTS

EDEN OFFICE PARK
11, BRISTOL ROAD
BRISTOL, BS20 0DD
TEL: 01275 819300
WWW.RIDGE.CO.UK

CLIENT:



IN ASSOCIATION WITH:

Abacus Belsize Primary School
Hampstead, London


TITLE:

Mechanical Services
Proposed External Grilles Elevations
Sheet 2 of 2


DRAWN BY:	KP	SCALE:	1:100	@	A1
CHECKED BY:	SM	DATE:	16/04/2019		
STATUS:	PLANNING				

DRAWING NO.:	PROJECT:	ORIG:	ZONE:	LEVEL:	TYPE:	ROLE:	NUMBER:	REV:
--------------	----------	-------	-------	--------	-------	-------	---------	------

5004713 RDG XX XX EL IM 4301

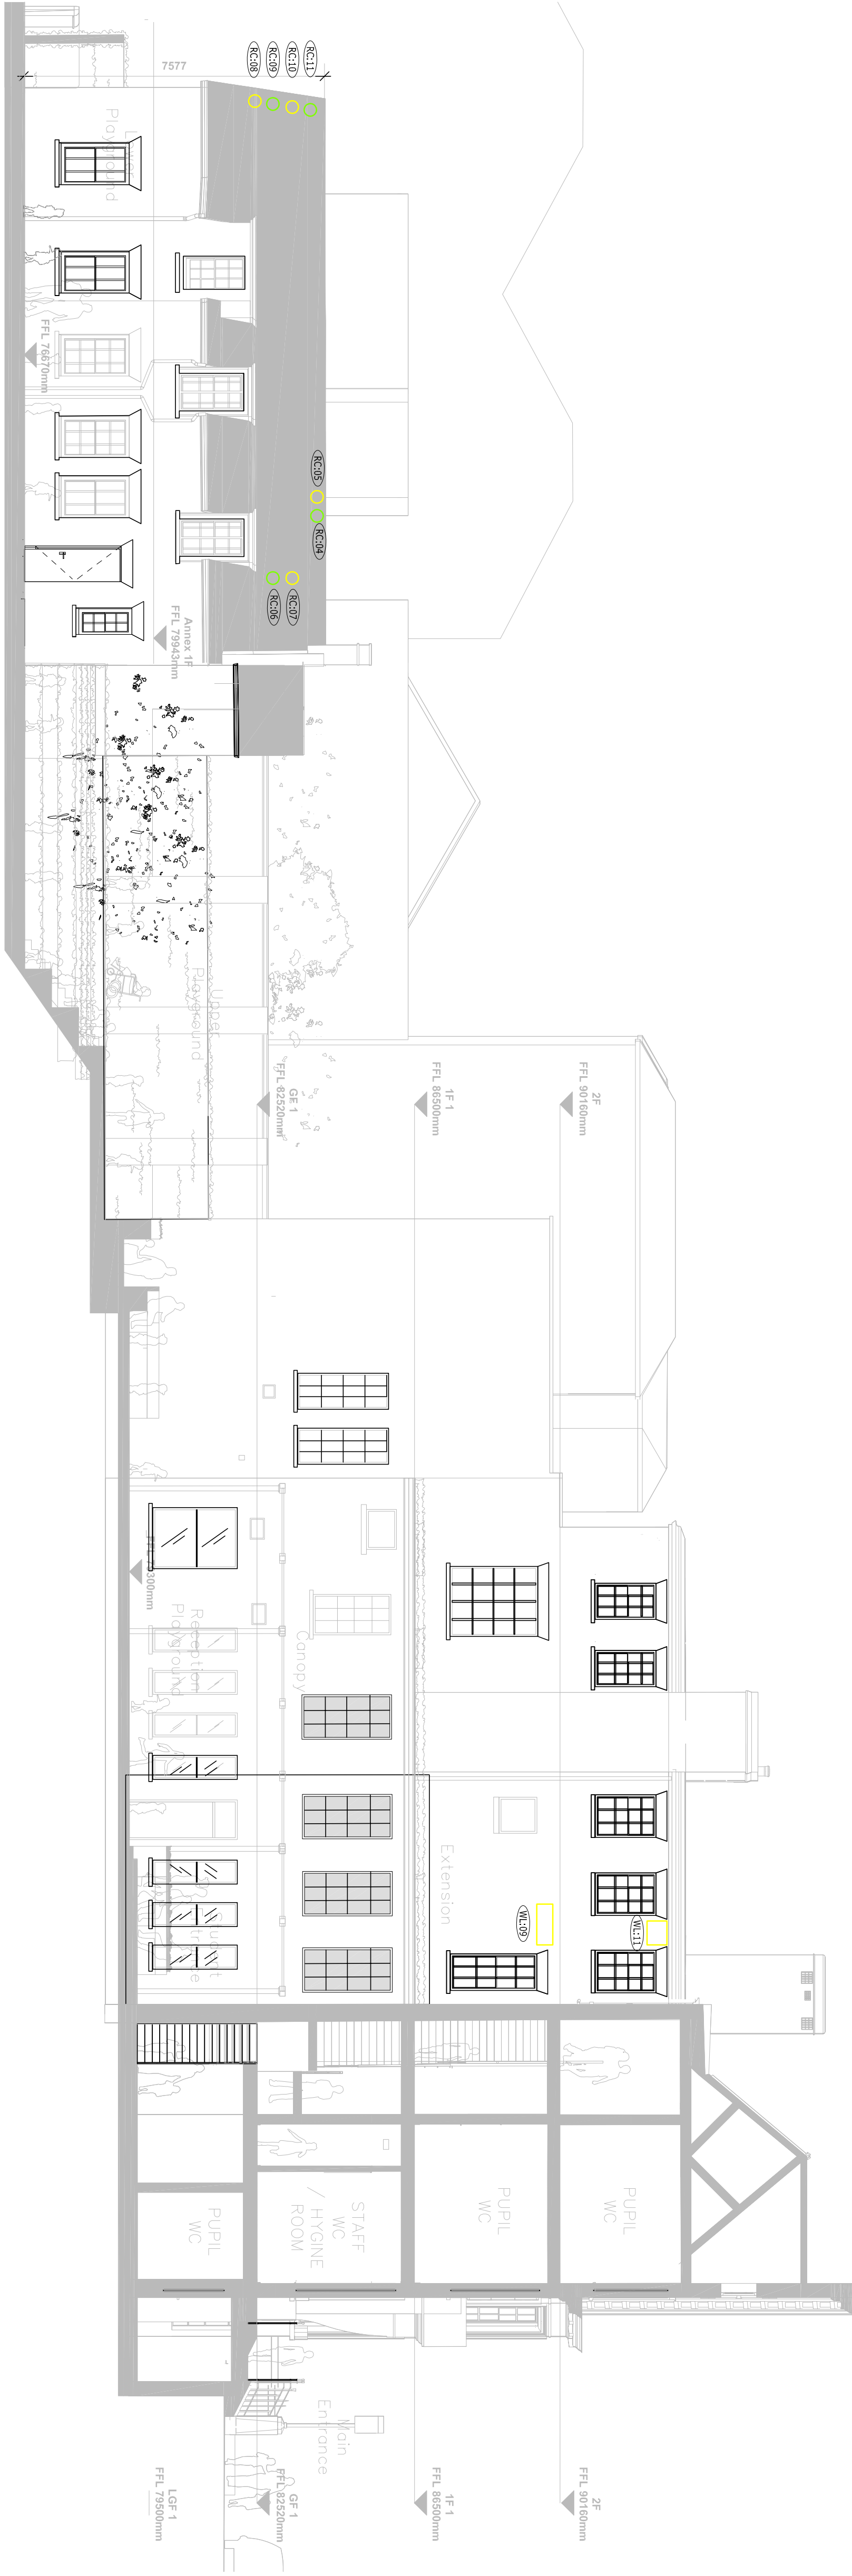

West Courtyard Elevation

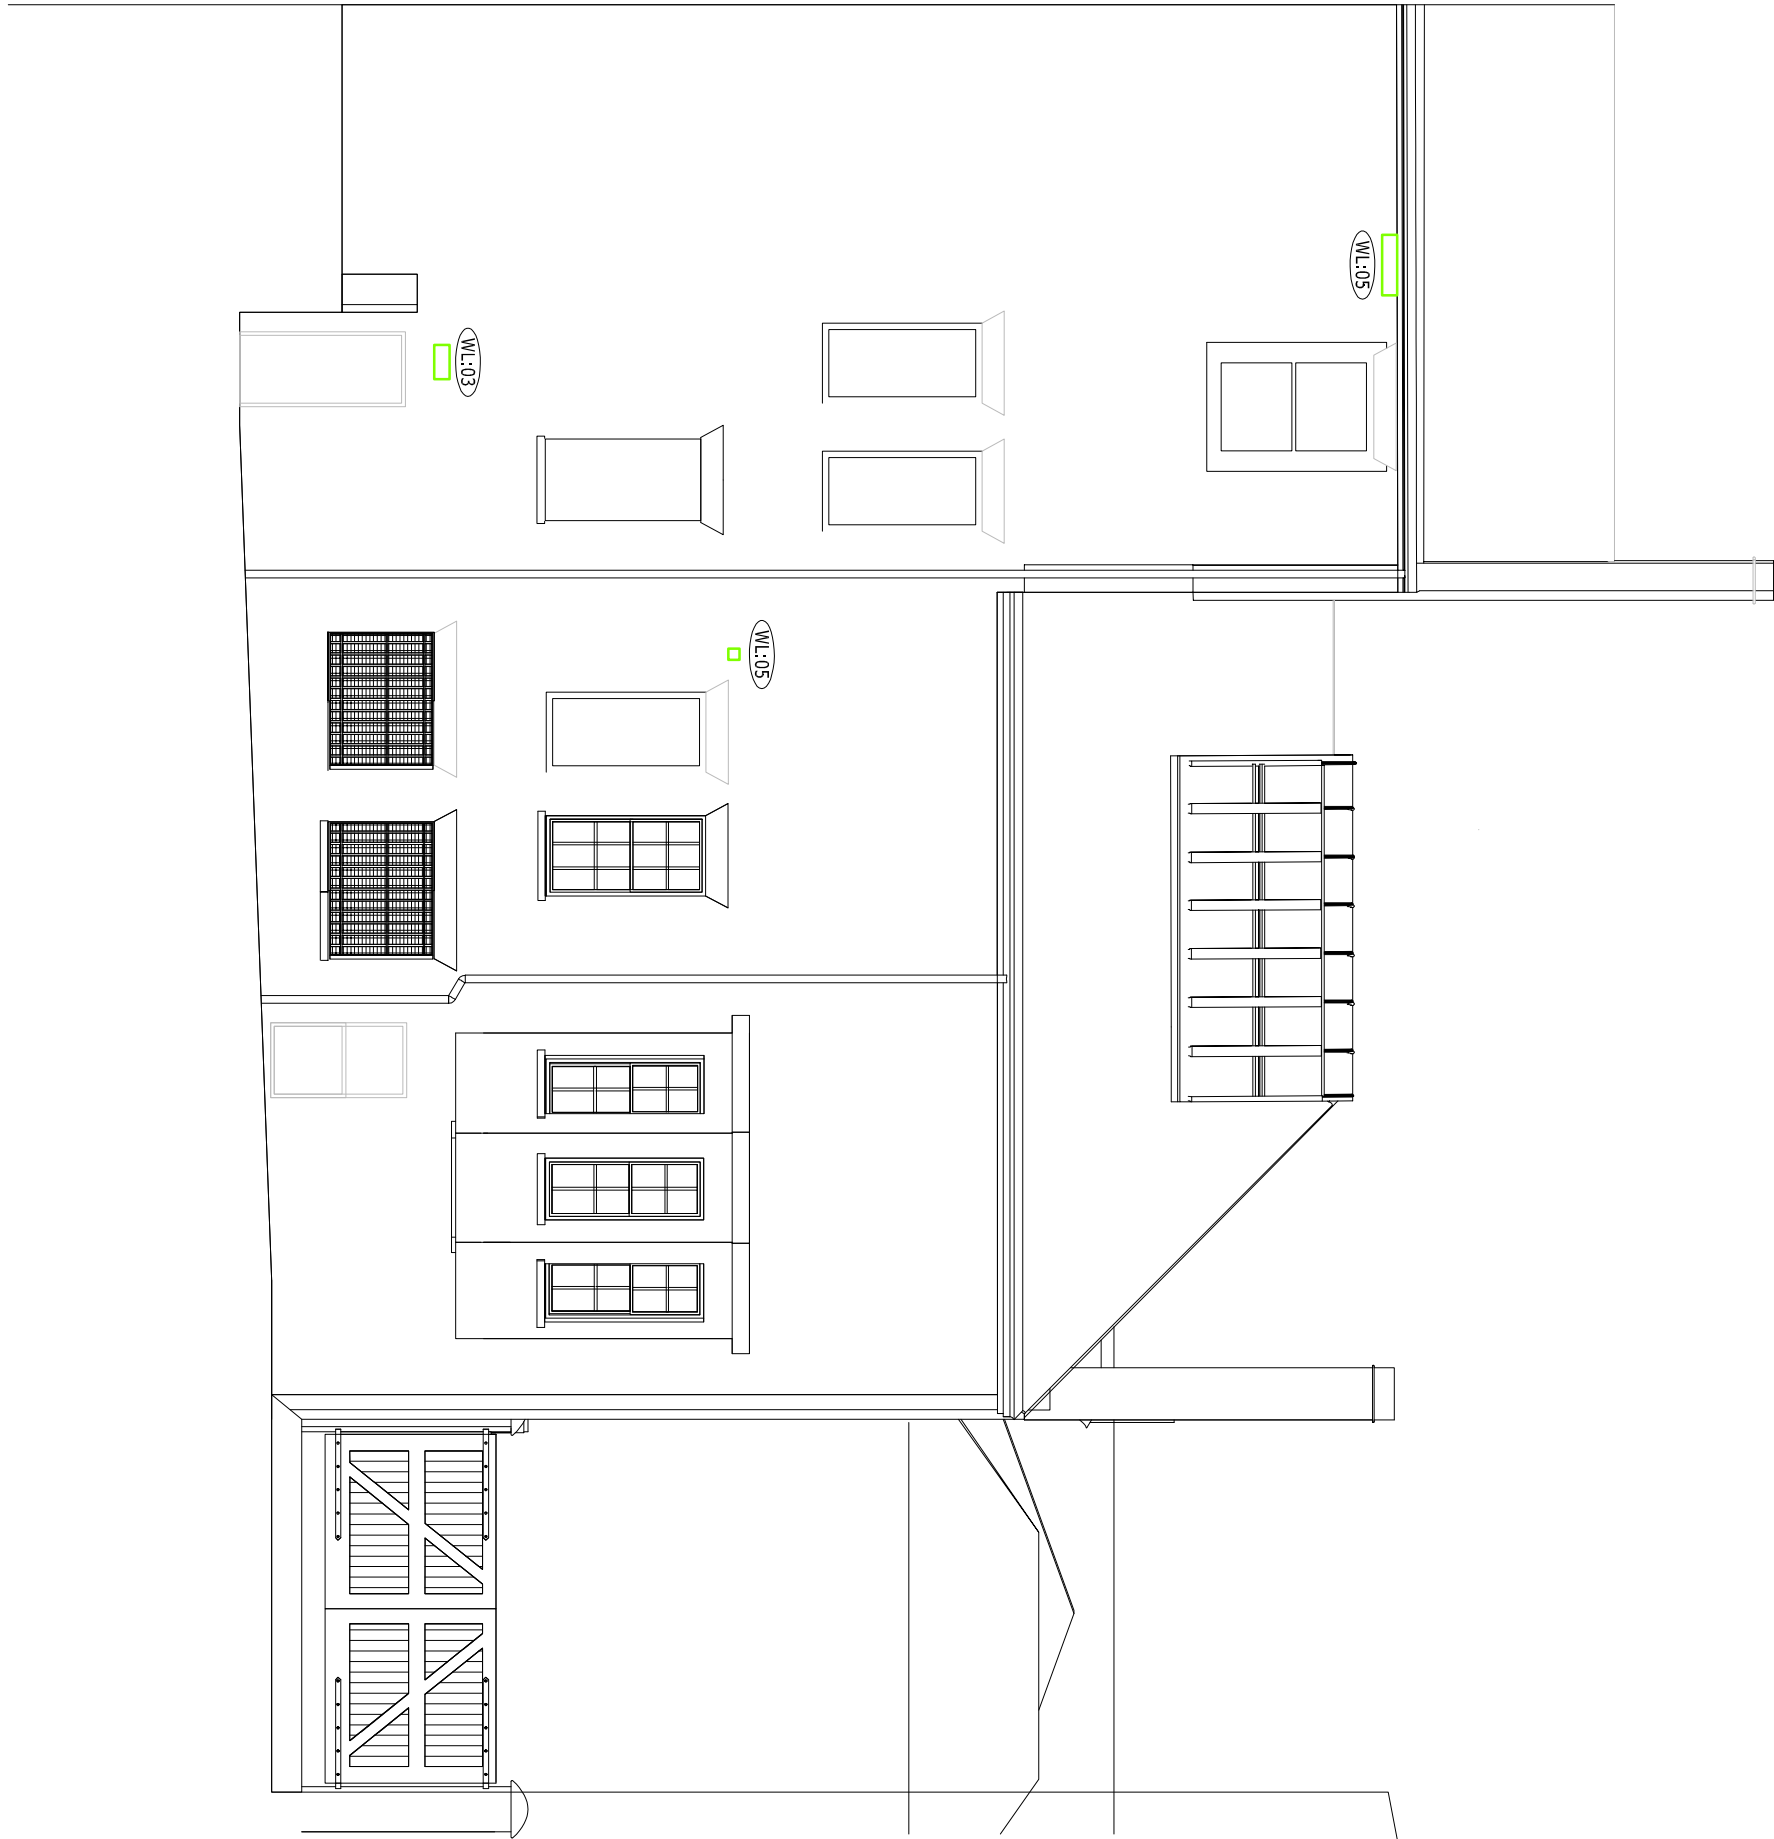

East Courtyard Elevation

