


Drawing History					
Rev	Date	Description	Drawn	Checked	
P1	06.08.18	For Comment	RS	CG	
P2	29.10.18	Added Levels	RS	CG	
P3	07.03.19	For Comment	ES	CG	
P4	05.04.19	For Comment	ES	CG	

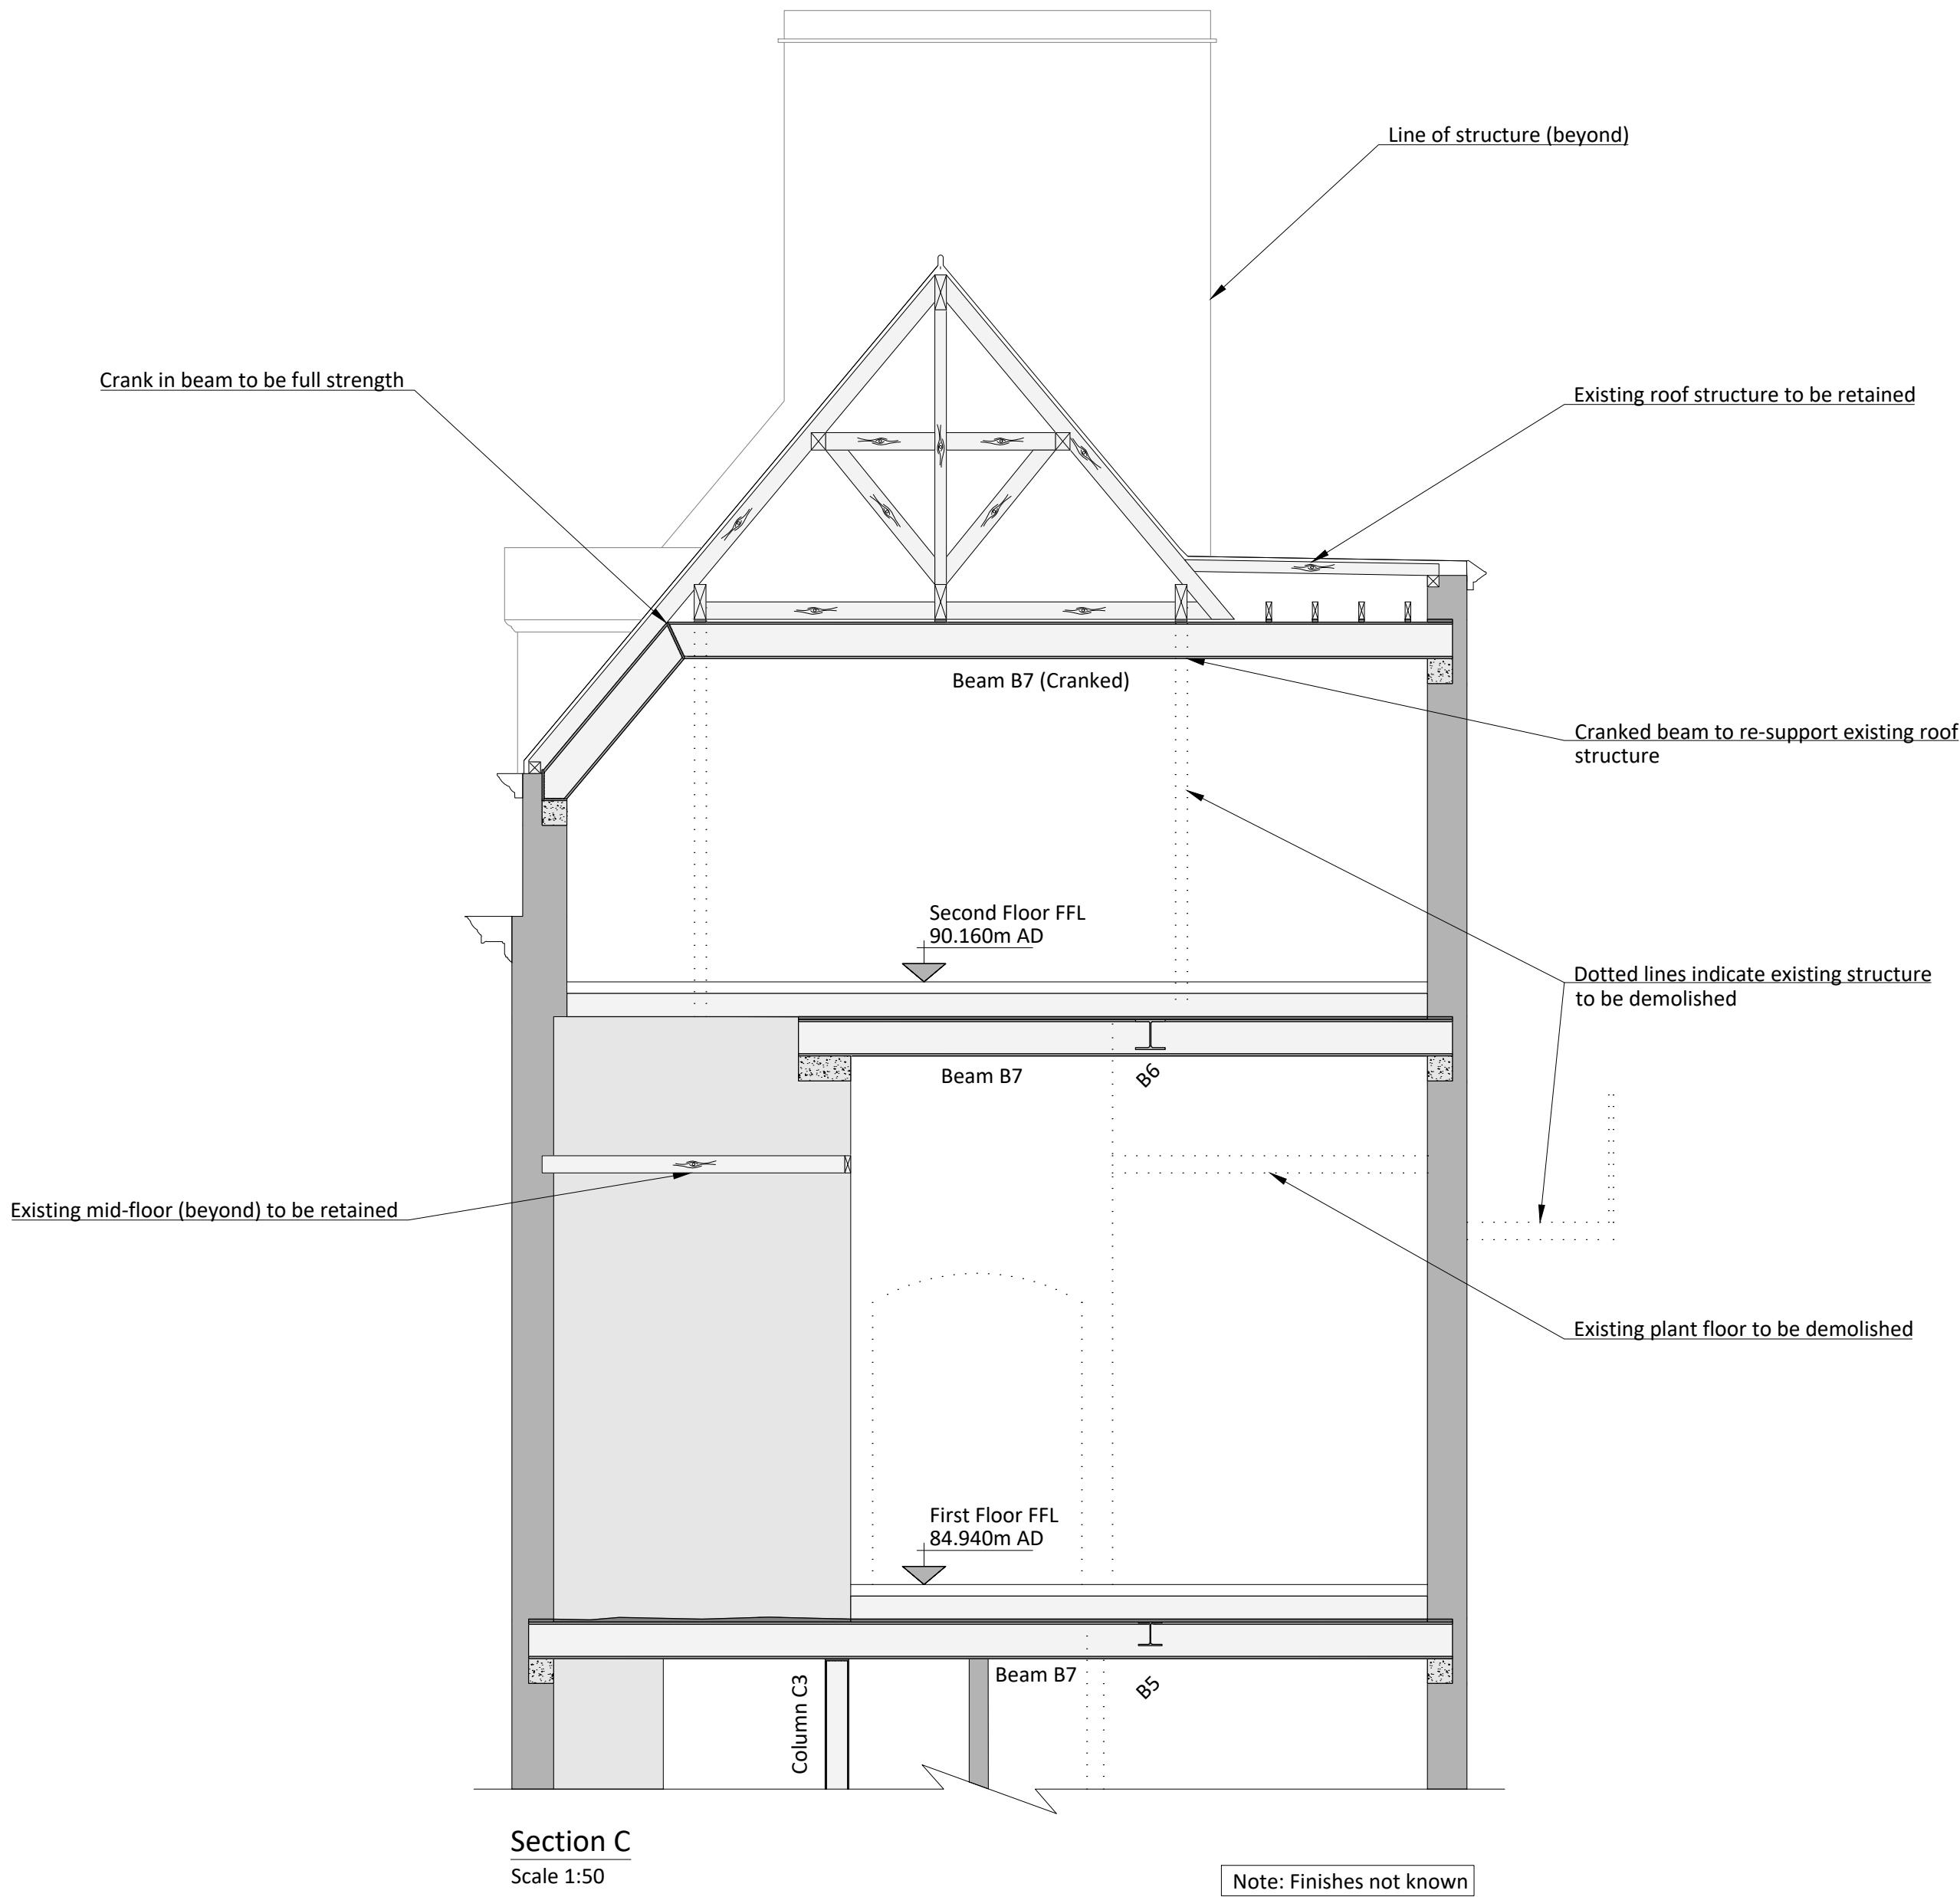

PRELIMINARY
NOT FOR CONSTRUCTION

Title
Structural Engineering
Section C

Project
Abacus Belsize
Primary School, NW3

Client
ESFA

Job No.
4343

Drawing No.
301

Revision
P4

Scale
1:50 at A1

