


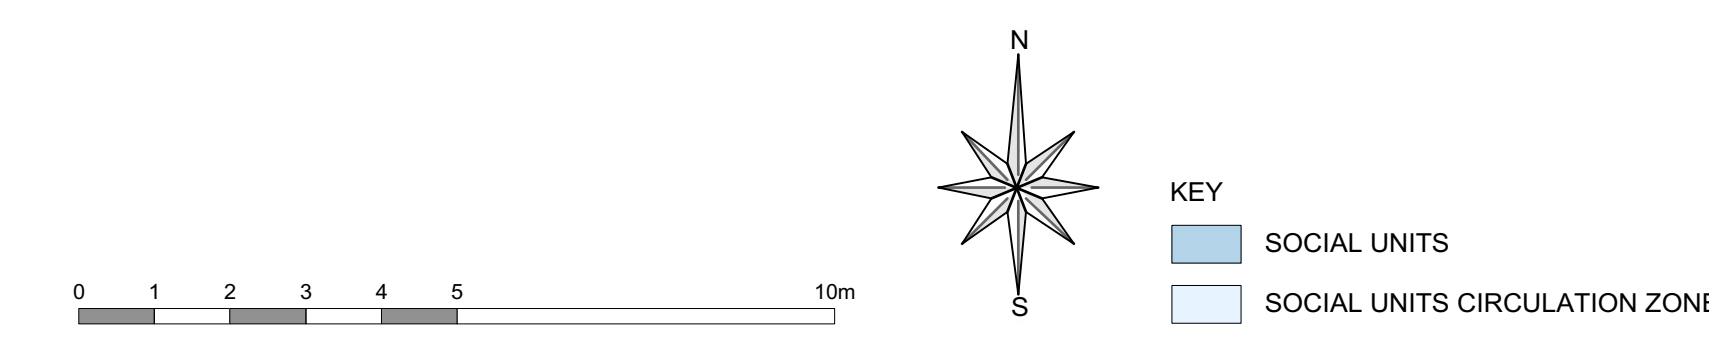

KEY
SOCIAL UNITS
SOCIAL UNITS CIRCULATION ZONE

Rev	09/08/20	SOCIAL UNITS UPDATED
Rev	09/09/20	NOTES ABOUT TERRACES ADDED
Rev	27/08/20	FLATS 9, 10, 11 UPDATED
Rev	14/08/20	SOCIAL UNITS COLOUR CODED
Rev	13/08/20	'INTERMEDIATE' CHANGED TO 'SOCIAL'
Rev	05/09/20	UPDATED FOOTPRINT, INTERMEDIATE UNITS AND GARDEN ACCESS DOORS
Rev	23/08/20	FOOTPRINT UPDATED

REV	DATE	DESCRIPTION
-----	------	-------------

BRANCH HILL HOUSE
LONDON

PROPOSED FIRST FLOOR PLAN

DRNG No	SCALE	DATE
PL-19 P07	1:100 @ A0 1:200 @ A2	DEC 2019