


#### DETAIL FOR PATH AT FROGNAL GARDENS

Minimal excavation will be required, and all excavation will take place manually, using hand tools only.

No roots in excess of 25mm will be severed in the course of the excavations.

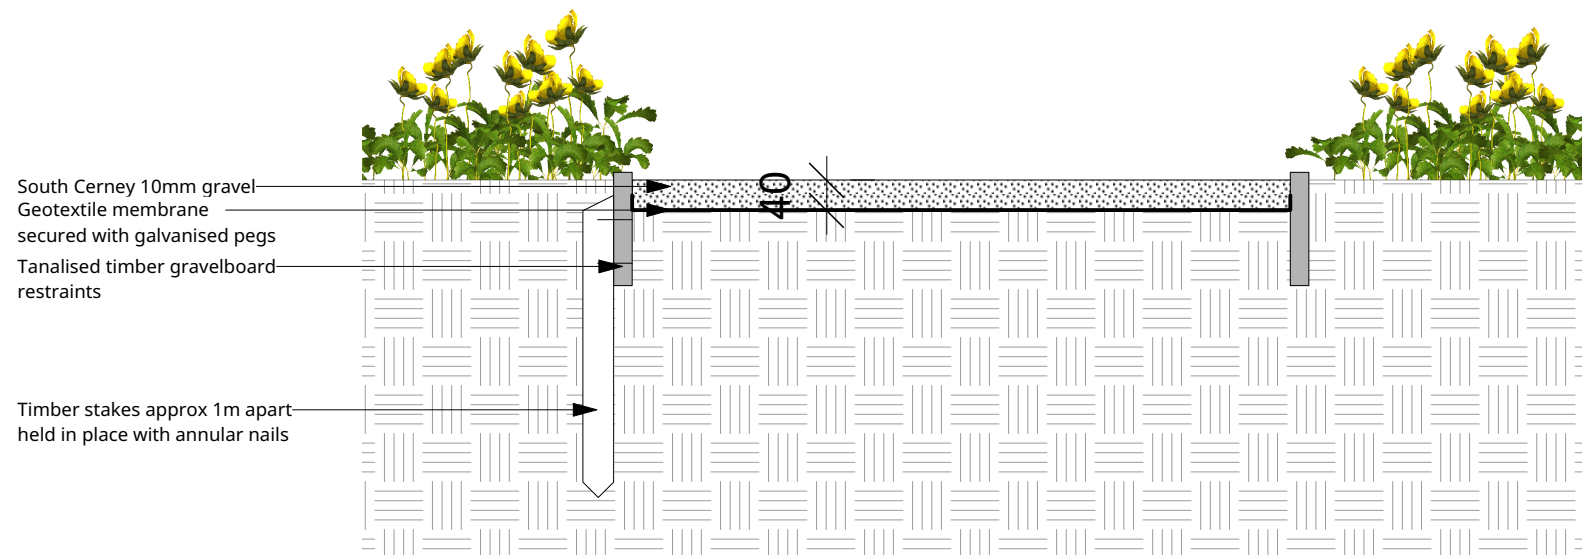

1:10 @A4