



The contractor is responsible to ensure that no products are to be utilised that do not comply with relevant British and/or European Standards and/or Code of Practice, COSHH Regulations, Construction Regulations, or which are known or suspected at the time of product selection to be defective, unsafe, or to be liable to cause damage to the building or to the safety or health of persons in accordance with good building practice.

The contractor is responsible for checking dimensions, tolerances, levels and references. This drawing is to be used for construction purposes only and is not to be used for any other purpose. This drawing is to be used for construction purposes only and is not to be used for any other purpose.

When an item is covered by drawings to different scales, the larger scale drawing is to be worked to.

Do not scale drawings. Figured dimensions to be worked to in all cases.

This drawing and the copyright and patents therein are the property of Baily Garner LLP and may not be used or reproduced without consent or attribution.

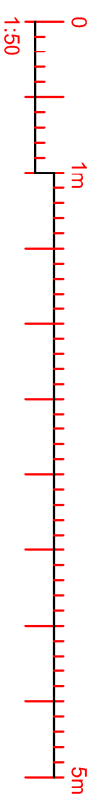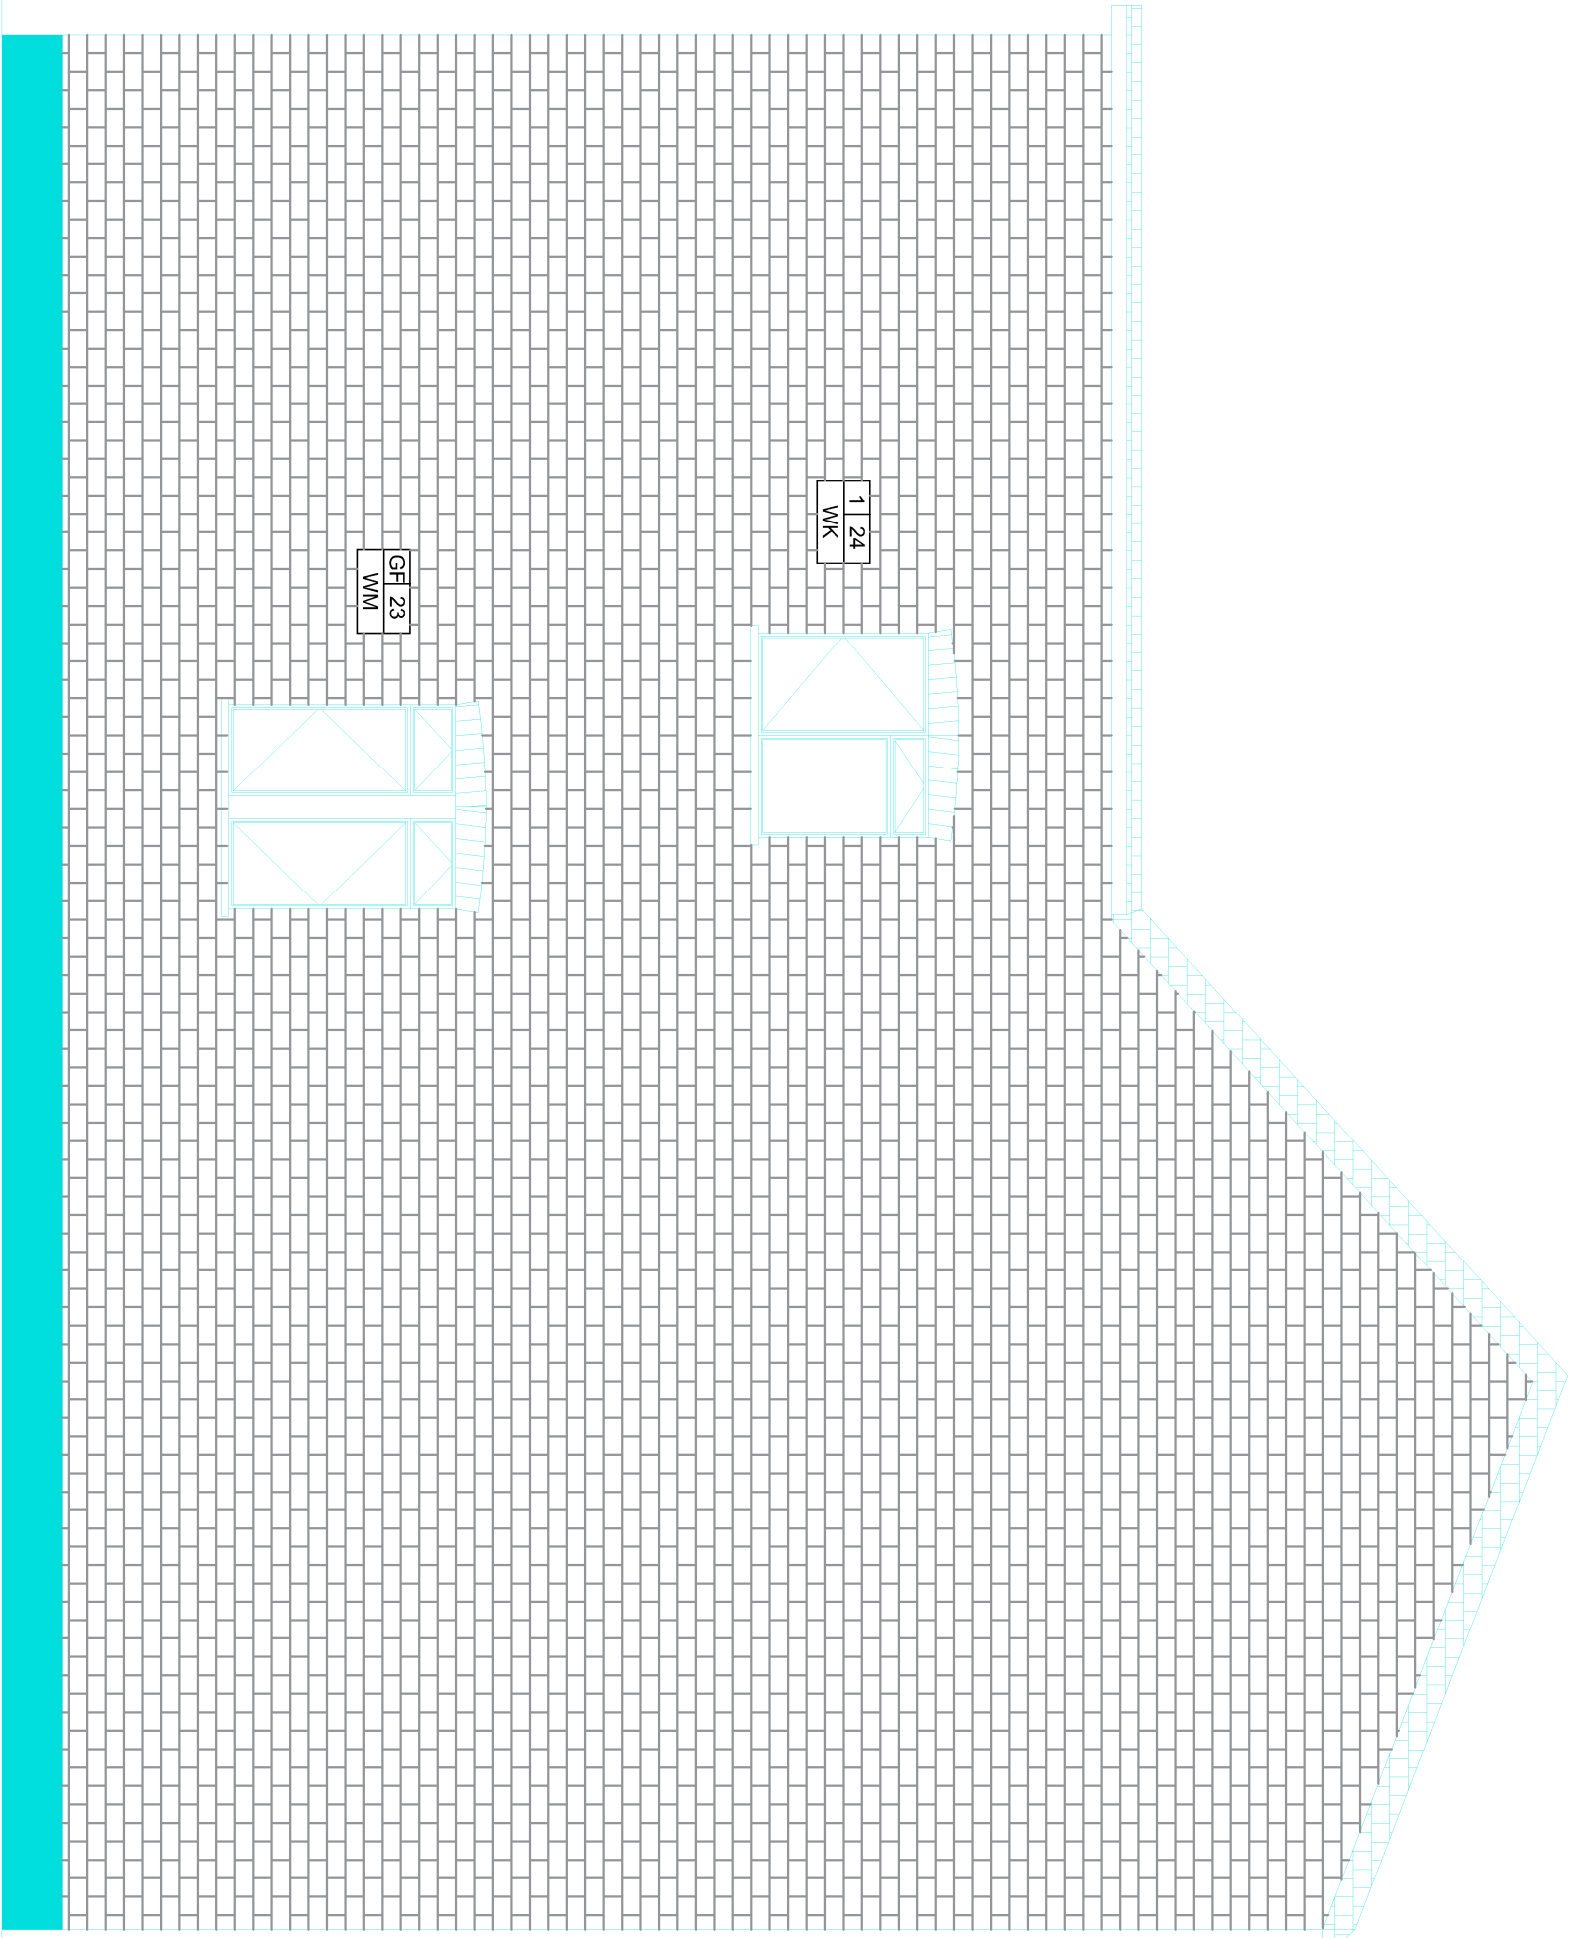

BAILY GARNER
 146-148 ELTHAM HILL
 LONDON SE9 3JF
 T. 020 8294 1000
 F. 020 8294 1320
 e. general@bailygarner.co.uk

REVISION	DATE
D	
C	

CLIENT
 London Borough Of Camden

ADDRESS
 20 Accol Road
 London,
 NW6 3AG

PROJECT
 Existing Left Flank Elevation

TITLE
 Window Replacement

PURPOSE OF ISSUE
 PLANNING

SCALE	D	C	DATE
1:50	MW		12/12/2019

JOB NO.	Drawing No.	REVISION
30917	P04	-